


DATE	
BY	
CHECKED	
PLOTTED	
TEMPLATE	
AREAS	
CHECKED	
FINAL SURVEY	
NOTE BOOK	
NO.	

DATE	
BY	
CHECKED	
PLOTTED	
TEMPLATE	
AREAS	
CHECKED	
ORIGINAL SURVEY	
NOTE BOOK	
NO.	

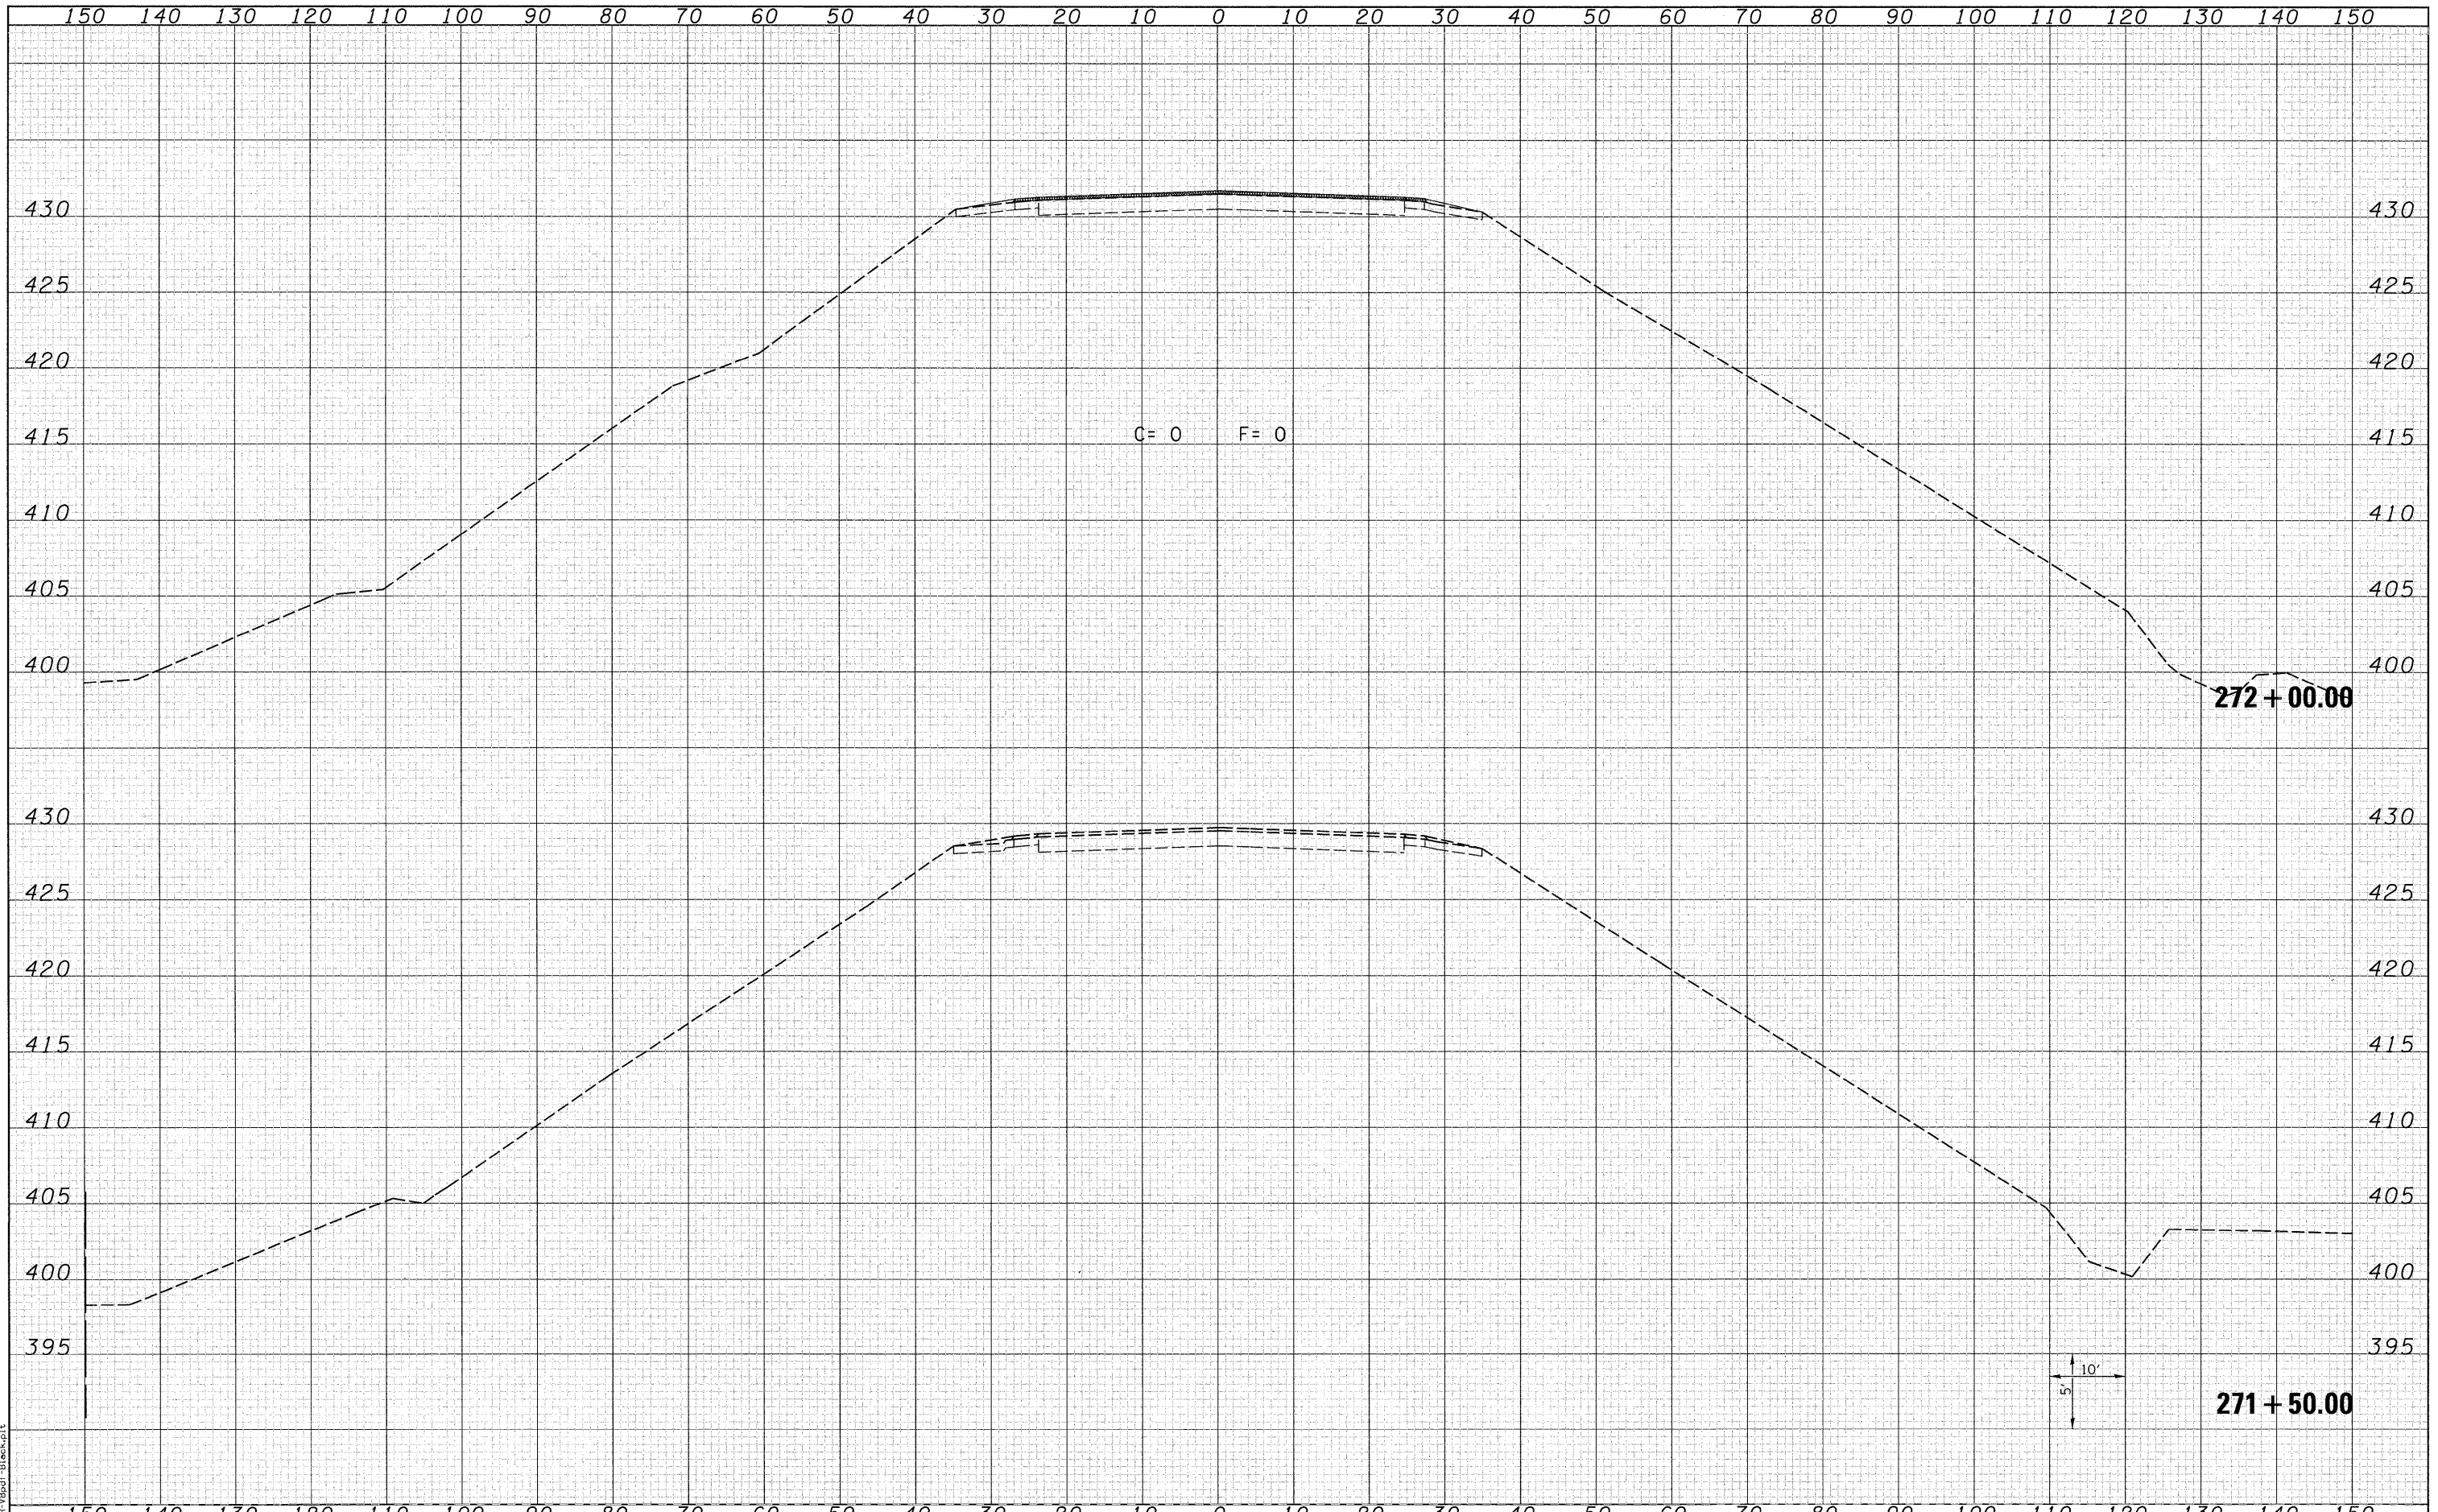

LAST SAVED = 8/17/2010
 PEN TABLE = 18-Hot-1-1
 PLOT DRIVER = TR-1000-Black-1

FILE NAME =	it:\07078\cad\t\plans\099-0876882-XSSht-IL3.dgn
USER NAME =	berrechmann
DESIGNED -	REVISIED -
DRAWN -	REVISIED -
CHECKED -	REVISIED -
DATE -	REVISIED -

PLOT SCALE =	10.0005' / IN.
PLOT DATE =	8/9/2010 10:22:06 AM

STATE OF ILLINOIS
 DEPARTMENT OF TRANSPORTATION



IL 3 CROSS SECTIONS

SCALE: 1"=10'H -5'V SHEET NO. 1 OF 25 SHEETS STA. 271+50.00 TO STA. 272+00.00

F.A.P. RTE.	SECTION	COUNTY	TOTAL SHEETS	SHEET NO.
312	64-IVBR	ST. CLAIR	259	229
CONTRACT NO. 76882			ILLINOIS FED. AID PROJECT	