


DATE	
BY	
DESIGNED	
DRAWN	
CHECKED	
DATE	
REVISIONS	
NO.	

DATE	
BY	
DESIGNED	
DRAWN	
CHECKED	
DATE	
REVISIONS	
NO.	

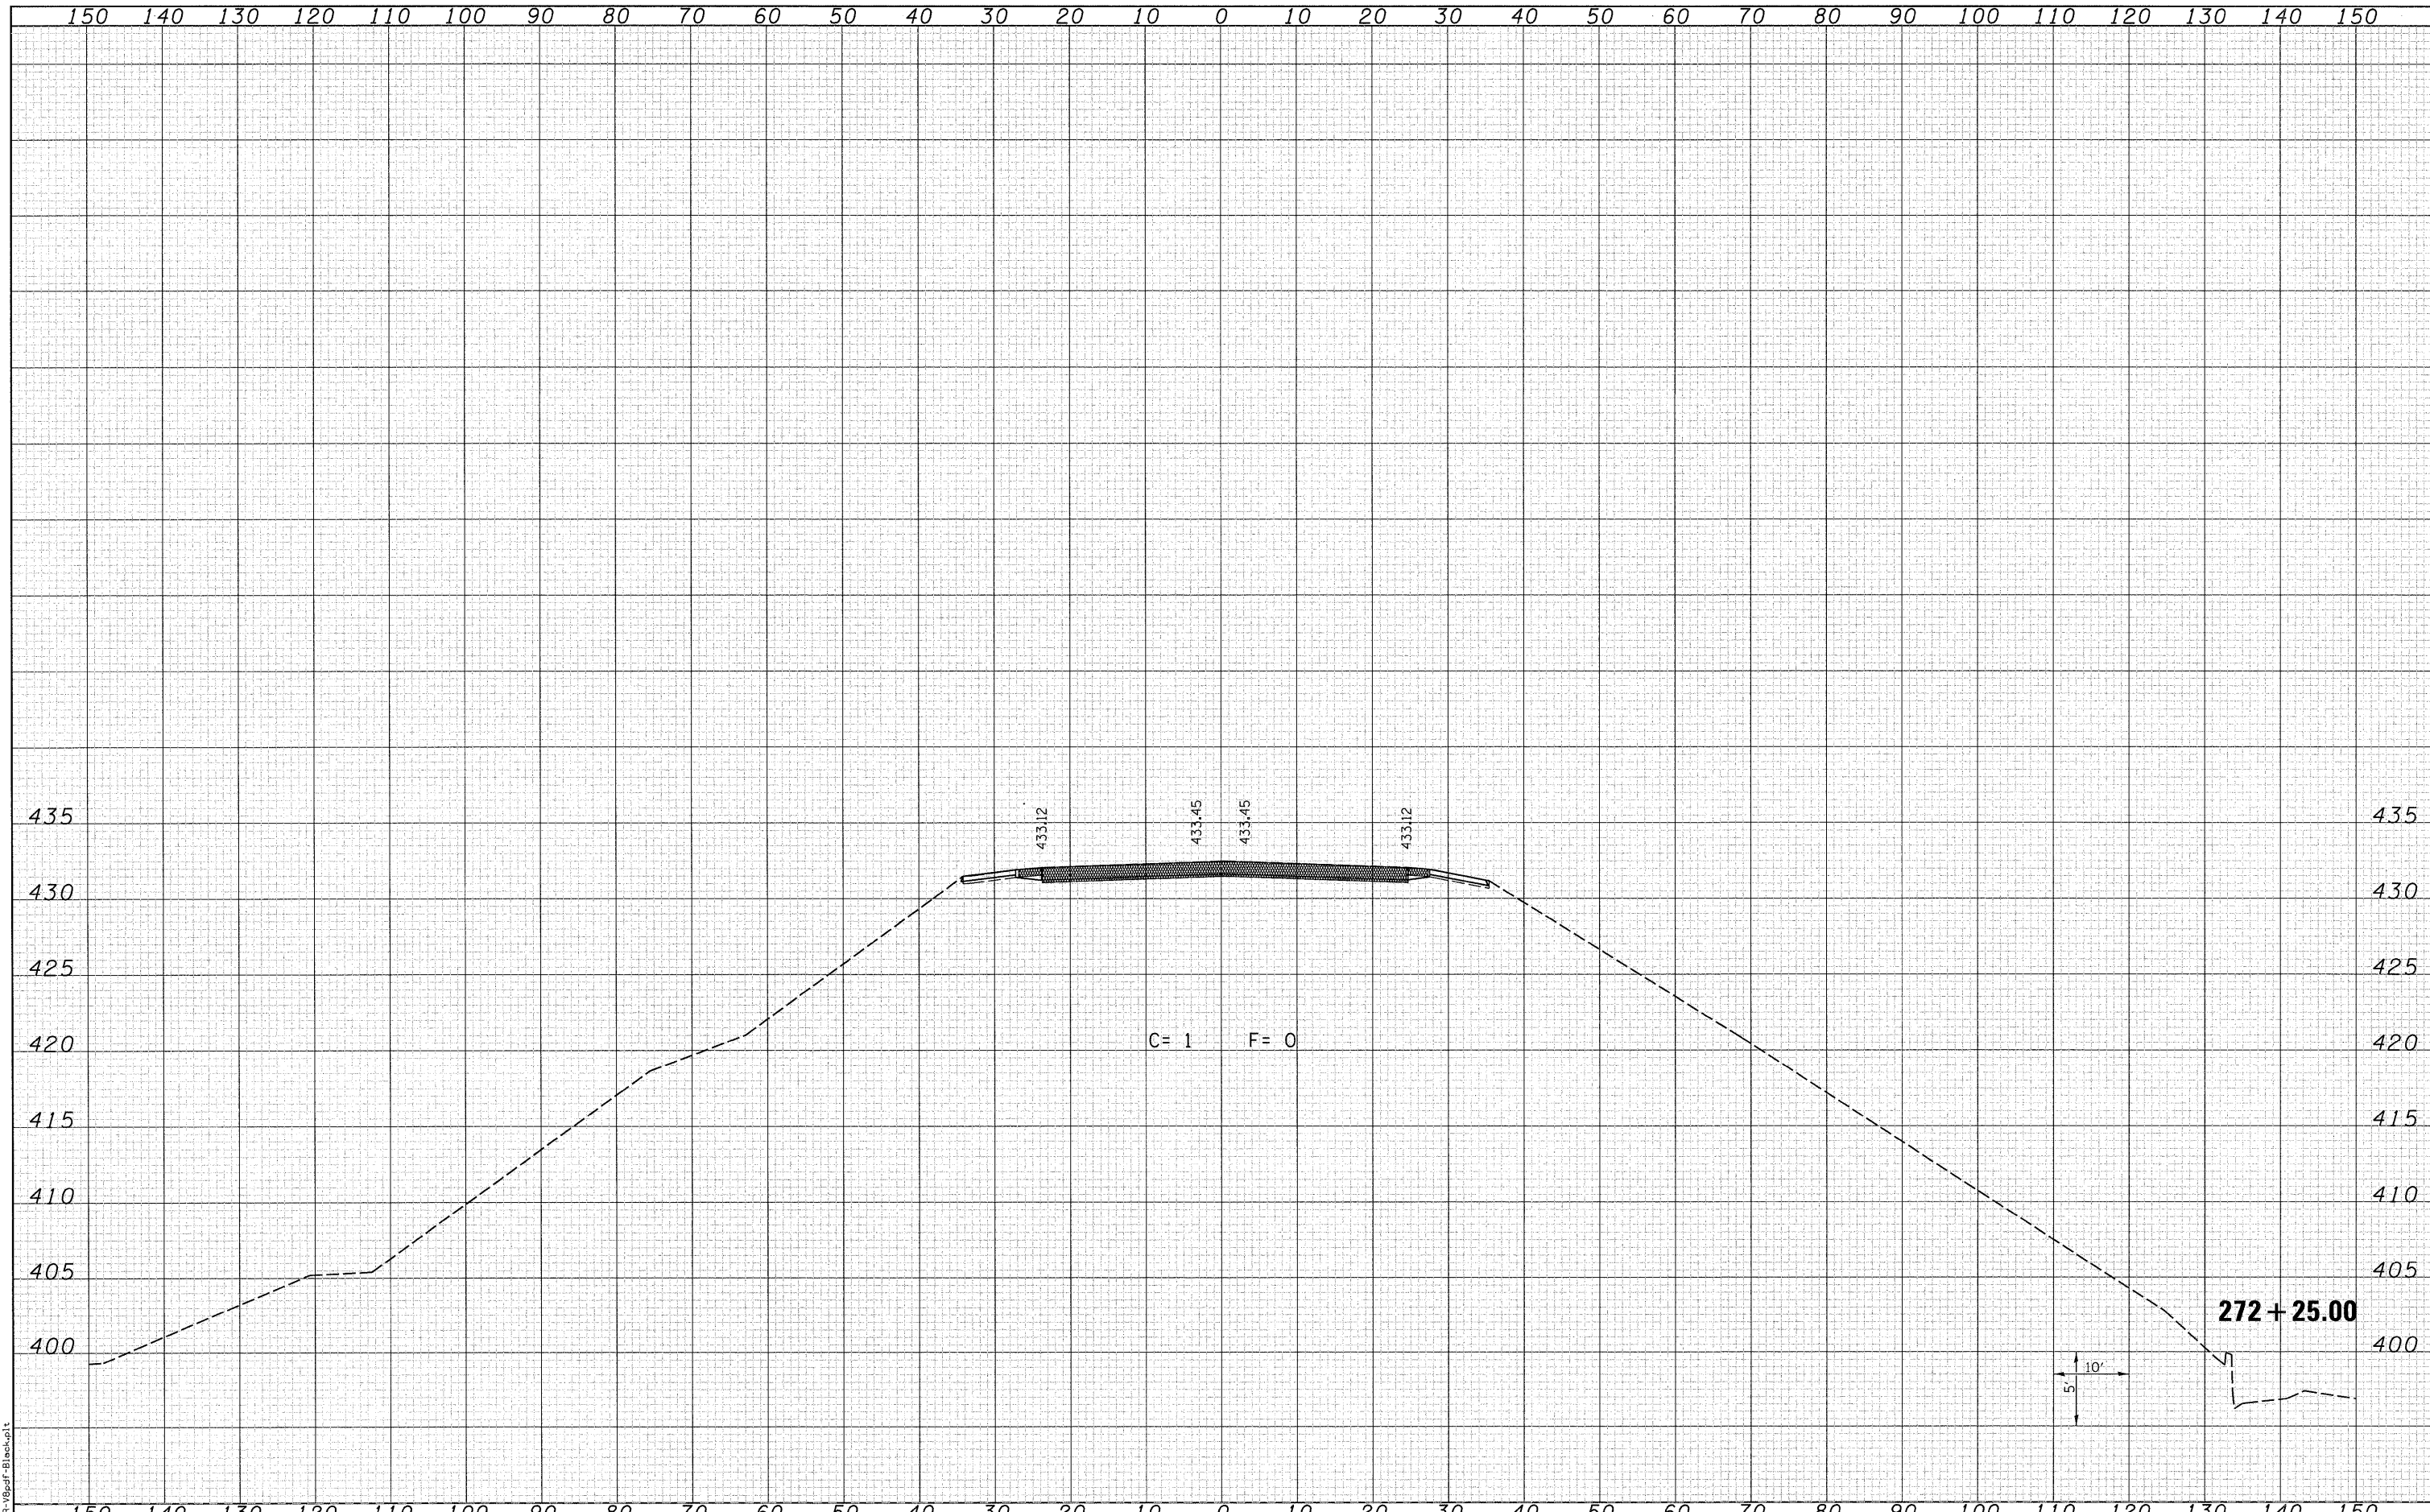

LAST SAVED = 8/4/2010
 PEN TABLE = V8-Hot.rbt
 PLOT DRIVER = TR-V8psf-B1back.plt

FILE NAME =	USER NAME = bariechmann
h:\07078\cad\t\plans\099-0876882-XSSht-IL3.dwg	
PLOT SCALE = 10.0005' / IN.	
PLOT DATE = 8/9/2010 10:22:07 AM	

DESIGNED -	REVISIONS -
DRAWN -	REVISIONS -
CHECKED -	REVISIONS -
DATE -	REVISIONS -

STATE OF ILLINOIS
DEPARTMENT OF TRANSPORTATION

HORNER & SHIFRIN, INC.
 ENGINEERS

SCALE: 1=10'H =5'V

IL 3 CROSS SECTIONS	
SHEET NO. 2 OF 25 SHEETS	STA. 272+25.00 TO STA. 272+25.00

F.A.P. RTE.	SECTION	COUNTY	TOTAL SHEETS	SHEET NO.
312	64-1VBR	ST. CLAIR	259	230
CONTRACT NO. 76882				
ILLINOIS FED. AID PROJECT				