


DATE	
BY	
DESIGNED	
DRAWN	
CHECKED	
REVISIONS	
NO.	

DATE	
BY	
DESIGNED	
DRAWN	
CHECKED	
REVISIONS	
NO.	

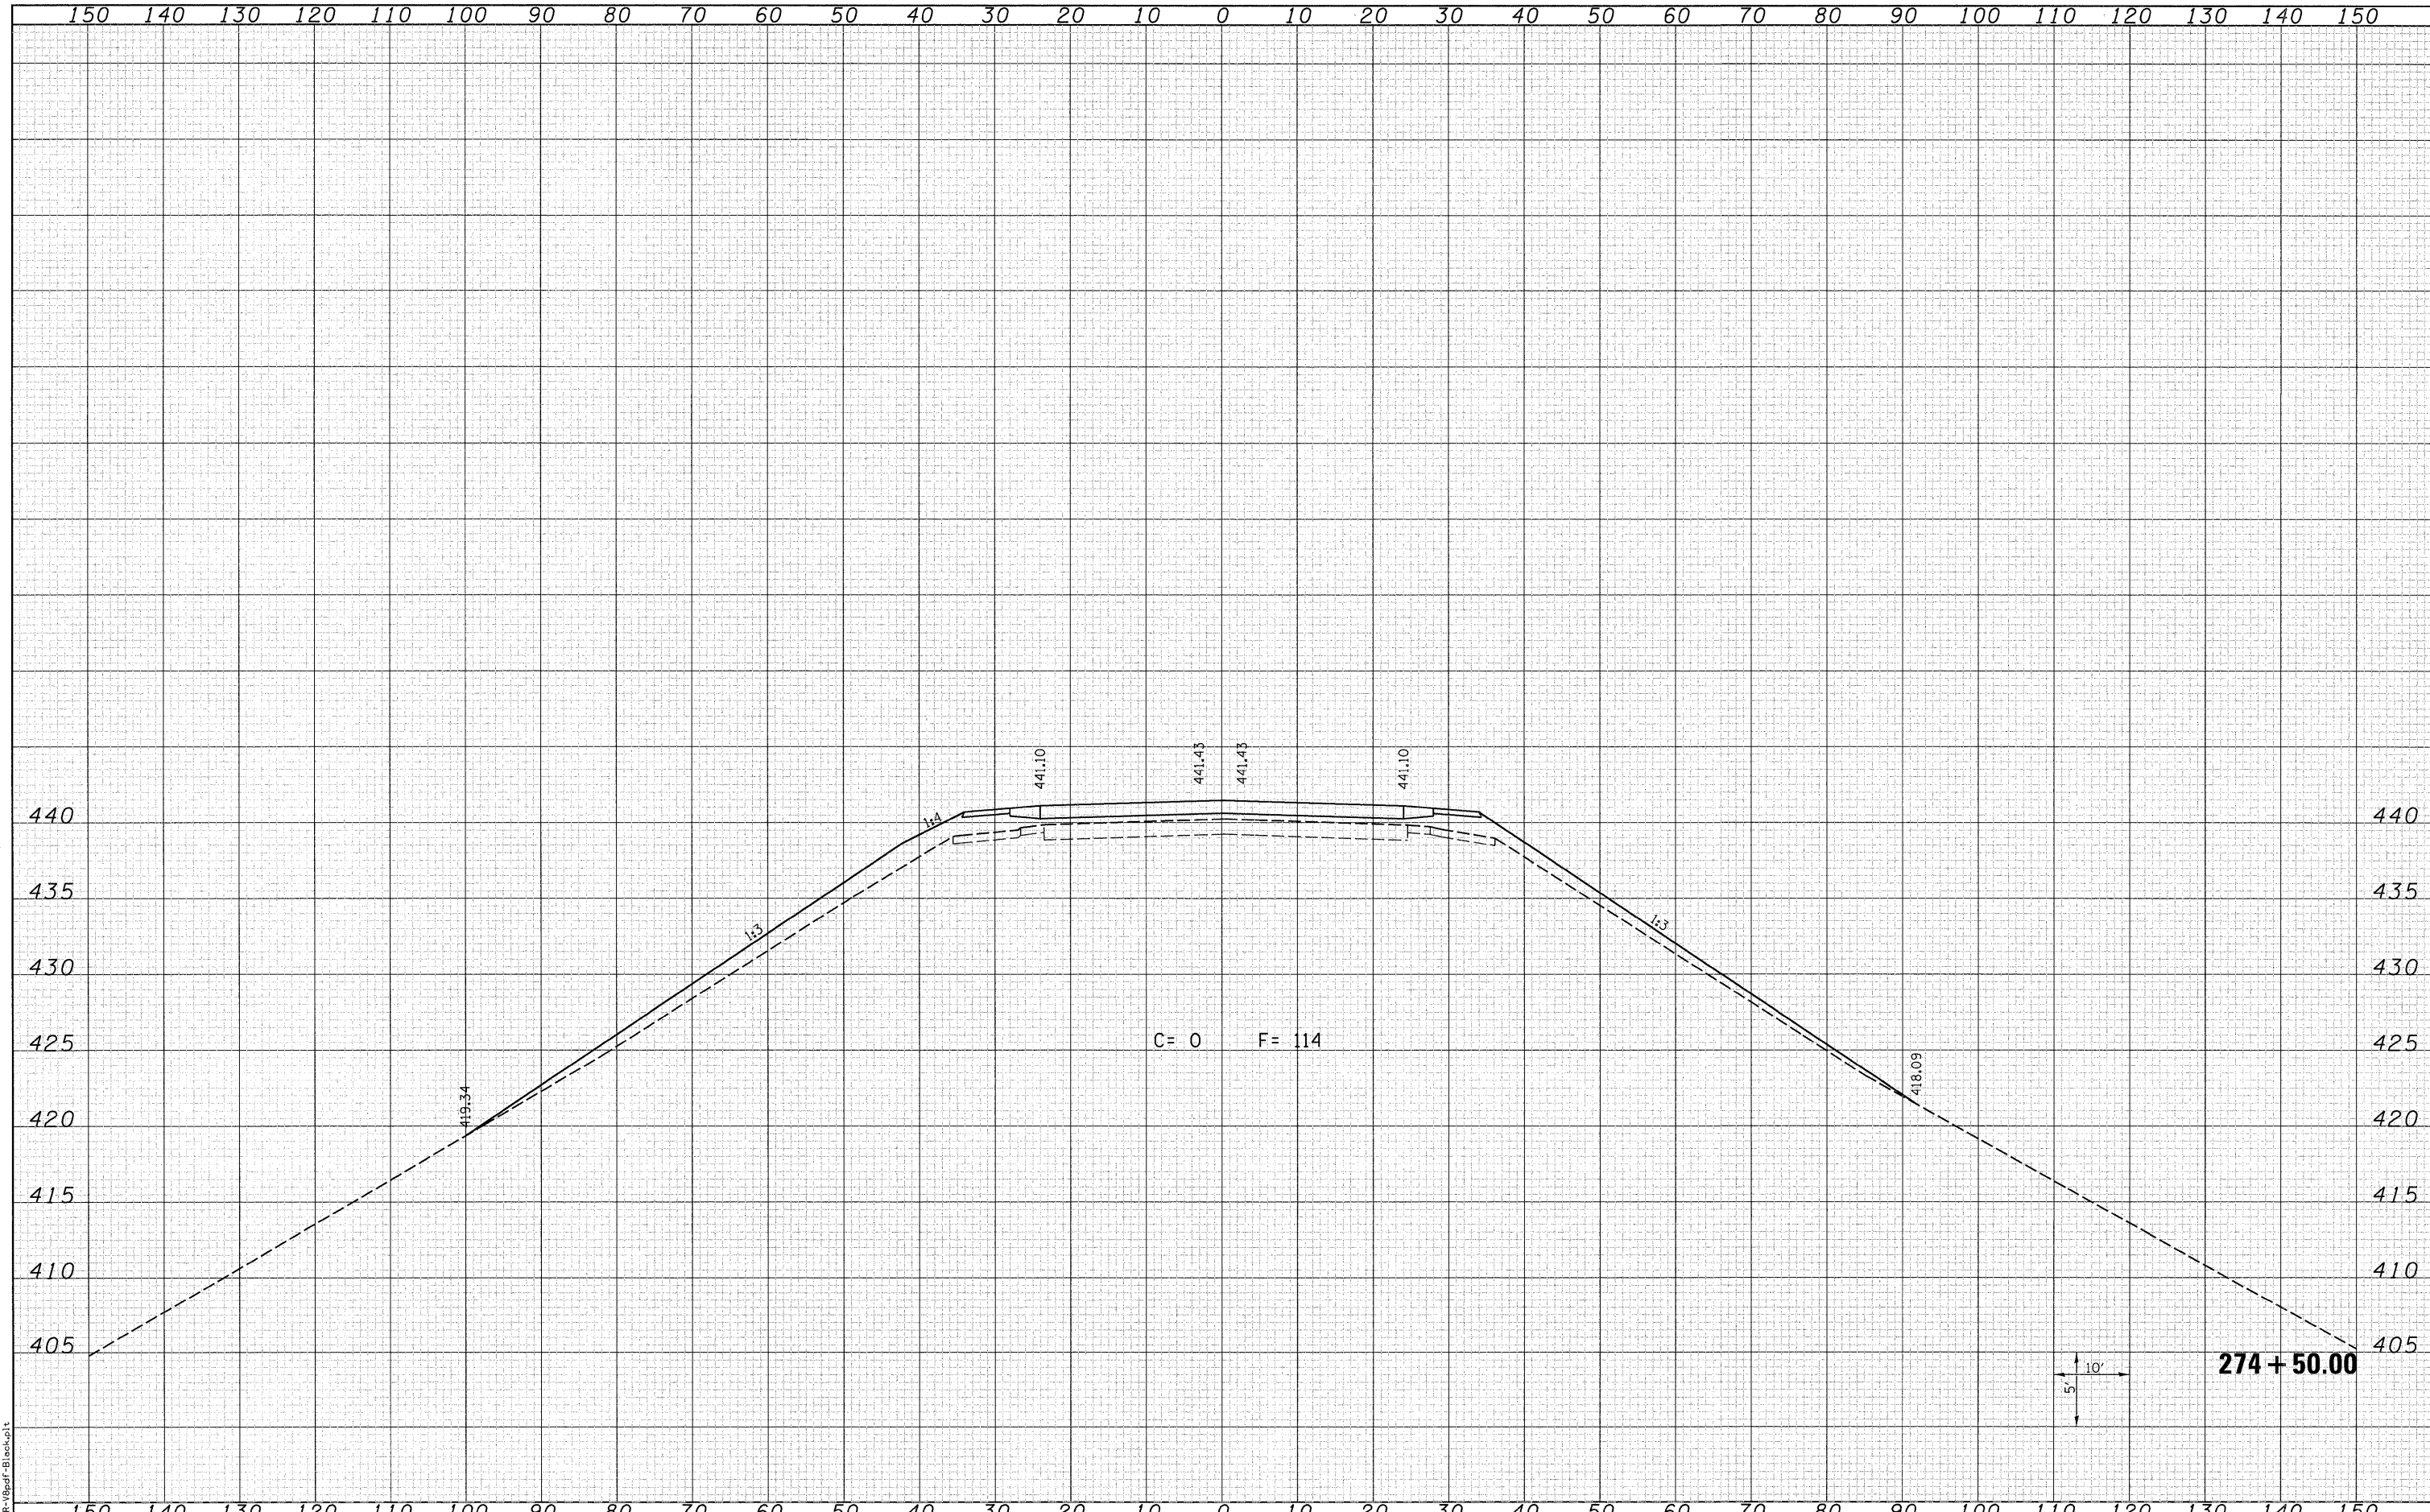

LAST SAVED = 8/4/2010
 PEN TABLE = VB-Hat.rdl
 PLOT DRIVER = TR-10ppl-B1ock.plt

FILE NAME =
 USER NAME = beriechmann
 PLOT SCALE = 10.0005' / IN.
 PLOT DATE = 8/9/2010 10:22:12 AM

DESIGNED -
 DRAWN -
 CHECKED -
 DATE -

REVISED -
 REVISED -
 REVISED -
 REVISED -

STATE OF ILLINOIS
 DEPARTMENT OF TRANSPORTATION



IL 3 CROSS SECTIONS

SCALE: 1=10'H =5'V SHEET NO. 7 OF 25 SHEETS STA. 274+50.00 TO STA. 274+50.00

F.A.P. RTE.	SECTION	COUNTY	TOTAL SHEETS	SHEET NO.
312	64-1VBR	ST. CLAIR	259	235
CONTRACT NO. 76882			ILLINOIS FED. AID PROJECT	