


DATE	
BY	
FINAL SURVEY	
NOTED	
PLOTTED	
TEMPLATE	
AREAS	
CHECKED	
NO.	

DATE	
BY	
ORIGINAL SURVEY	
NOTED	
PLOTTED	
TEMPLATE	
AREAS	
CHECKED	
NO.	

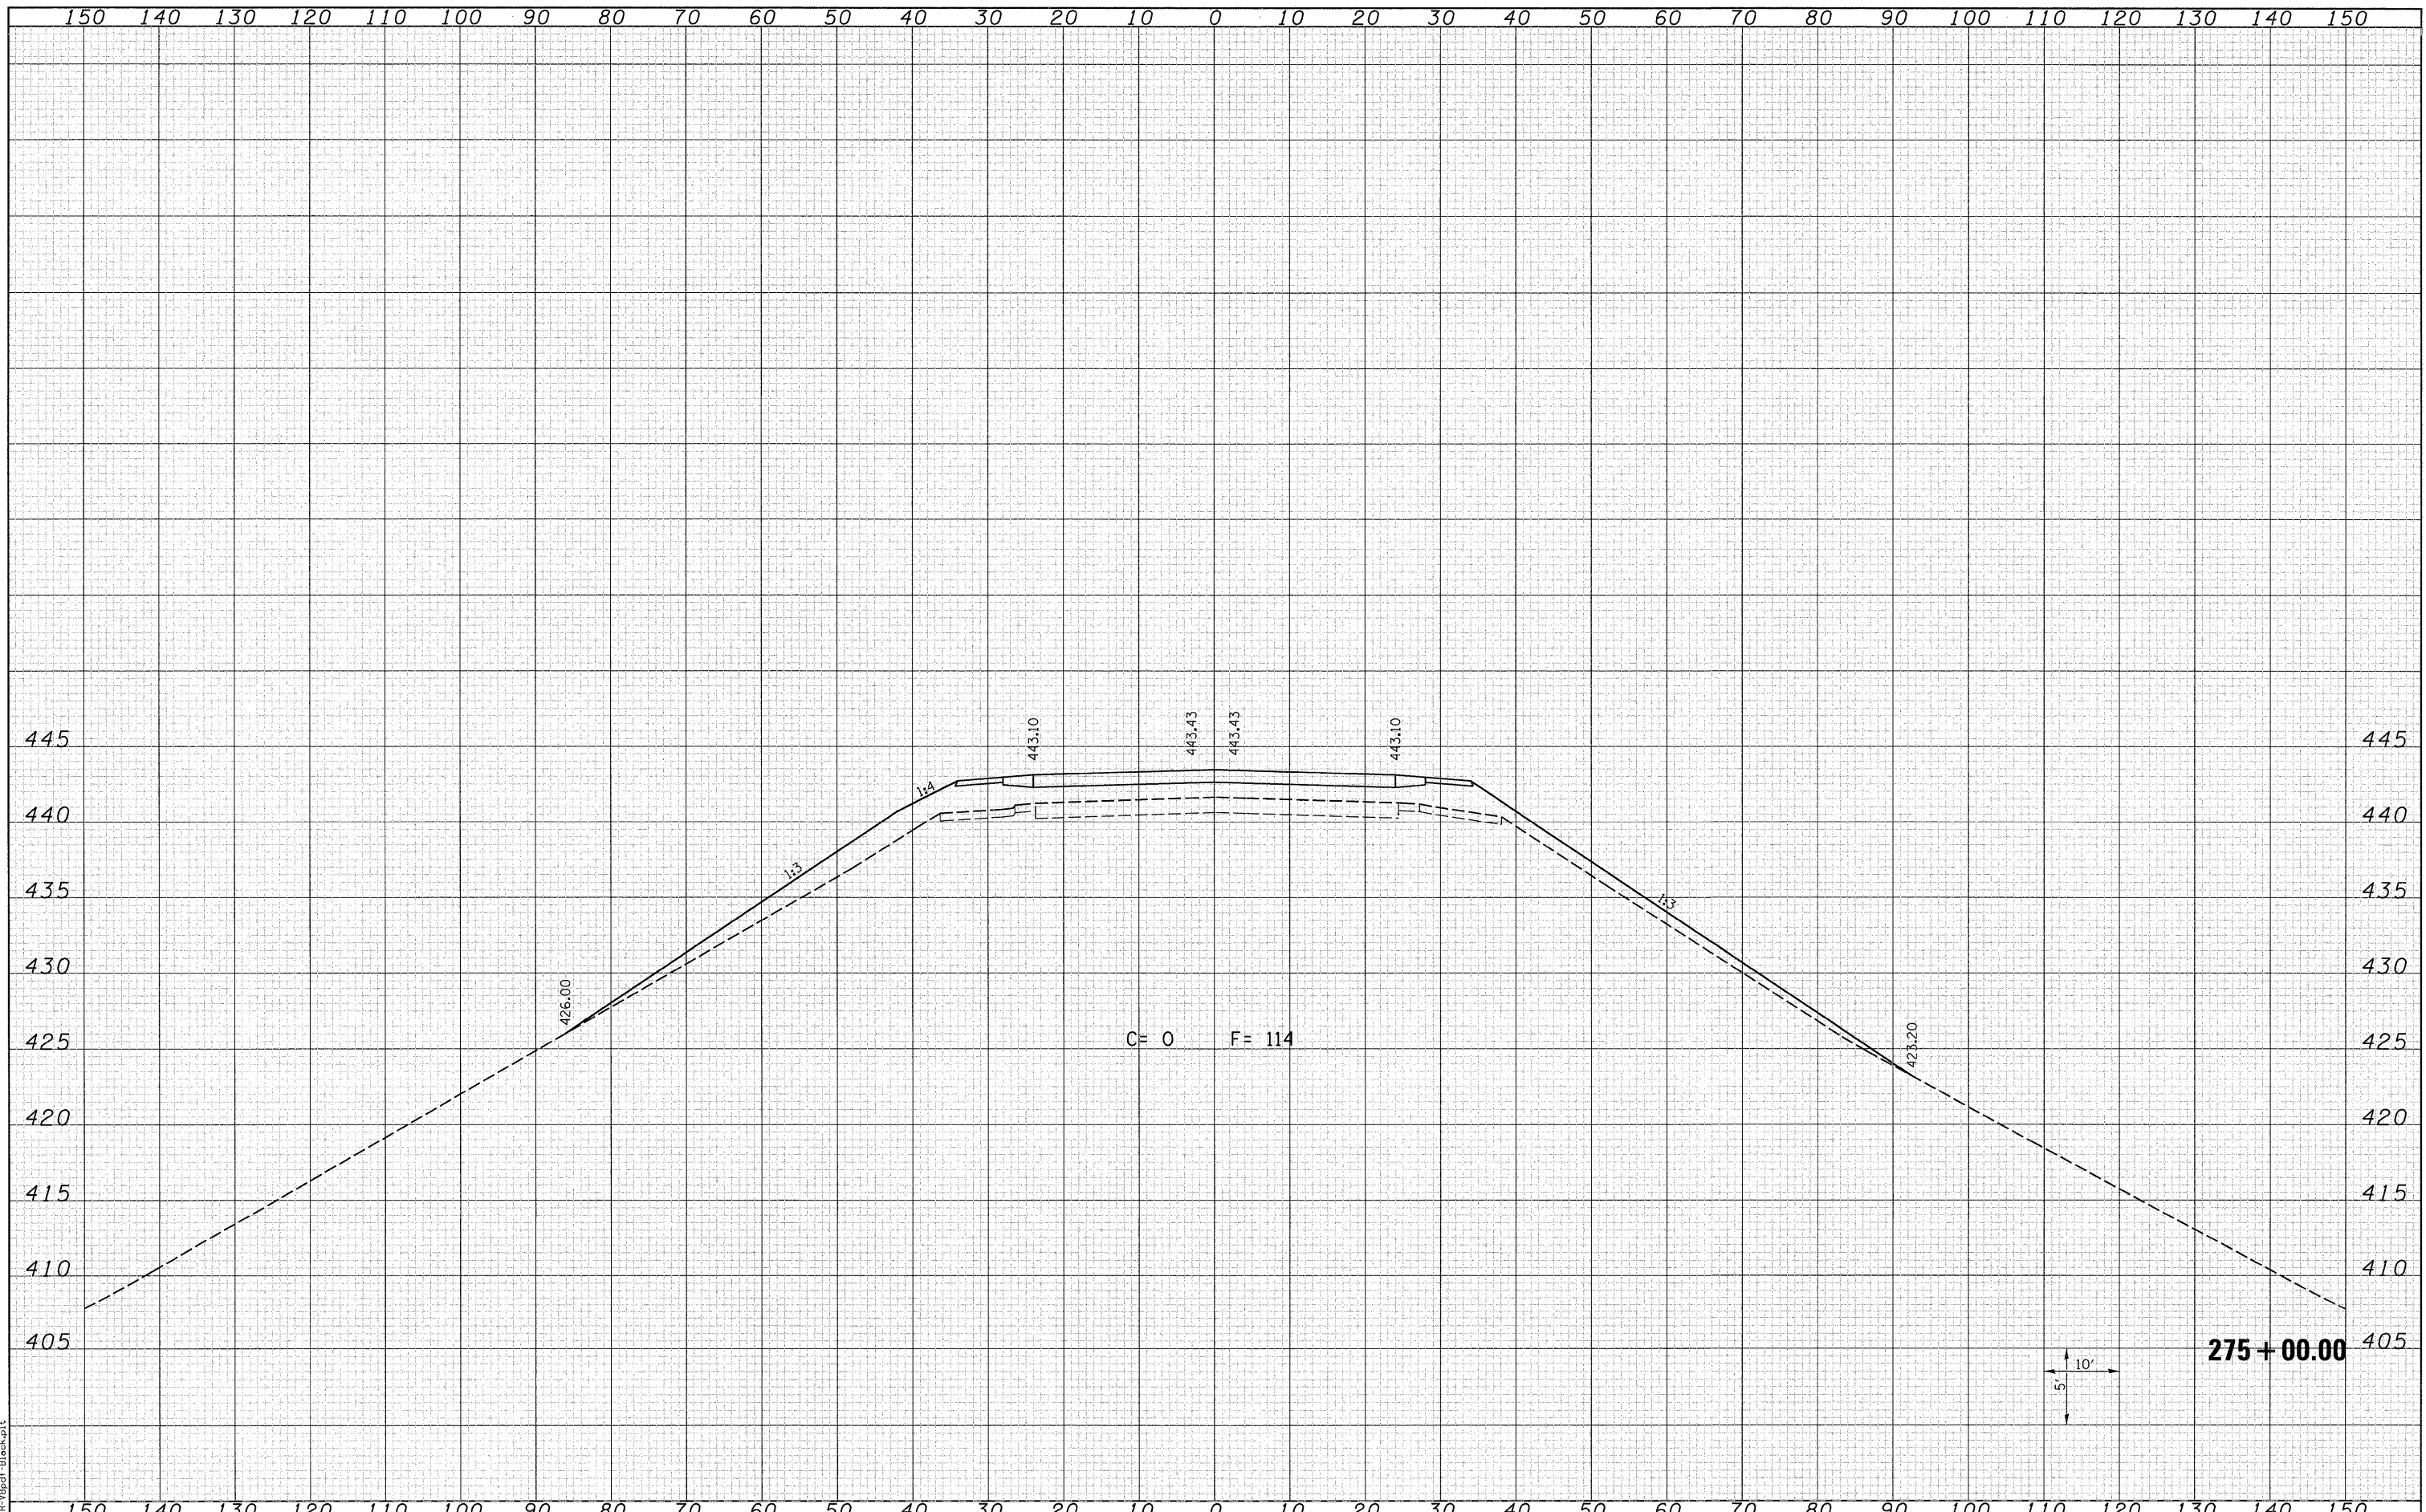

LAST SAVED = 8/4/2010  
 PEN TABLE = 9-10-101.tbl  
 PLOT DRIVER = Tr-10prf-Blockup.plt

FILE NAME =  
 USER NAME = beriechmann  
 PLOT SCALE = 10.0005' / IN.  
 PLOT DATE = 8/9/2010 10:22:13 AM

DESIGNED -  
 DRAWN -  
 CHECKED -  
 DATE -

REVISED -  
 REVISED -  
 REVISED -  
 REVISED -

STATE OF ILLINOIS  
 DEPARTMENT OF TRANSPORTATION

HORNER &  
 SHIFRIN, INC  
 ENGINEERS

IL 3 CROSS SECTIONS

SCALE: 1"=10'H =5"V

SHEET NO. 8 OF 25 SHEETS STA. 275+00.00 TO STA. 275+00.00

F.A.P. RTE.	SECTION	COUNTY	TOTAL SHEETS	SHEET NO.
312	64-IVBR	ST. CLAIR	259	236
				CONTRACT NO. 76882
ILLINOIS FED. AID PROJECT				