


FINAL SURVEY	SURVEYED	BY	DATE
NOTE BOOK NO.	PLOTTED		
	TEMPLATE		
	AREAS CHECKED		

ORIGINAL SURVEY	SURVEYED	BY	DATE
NOTE BOOK NO.	PLOTTED		
	TEMPLATE		
	AREAS CHECKED		

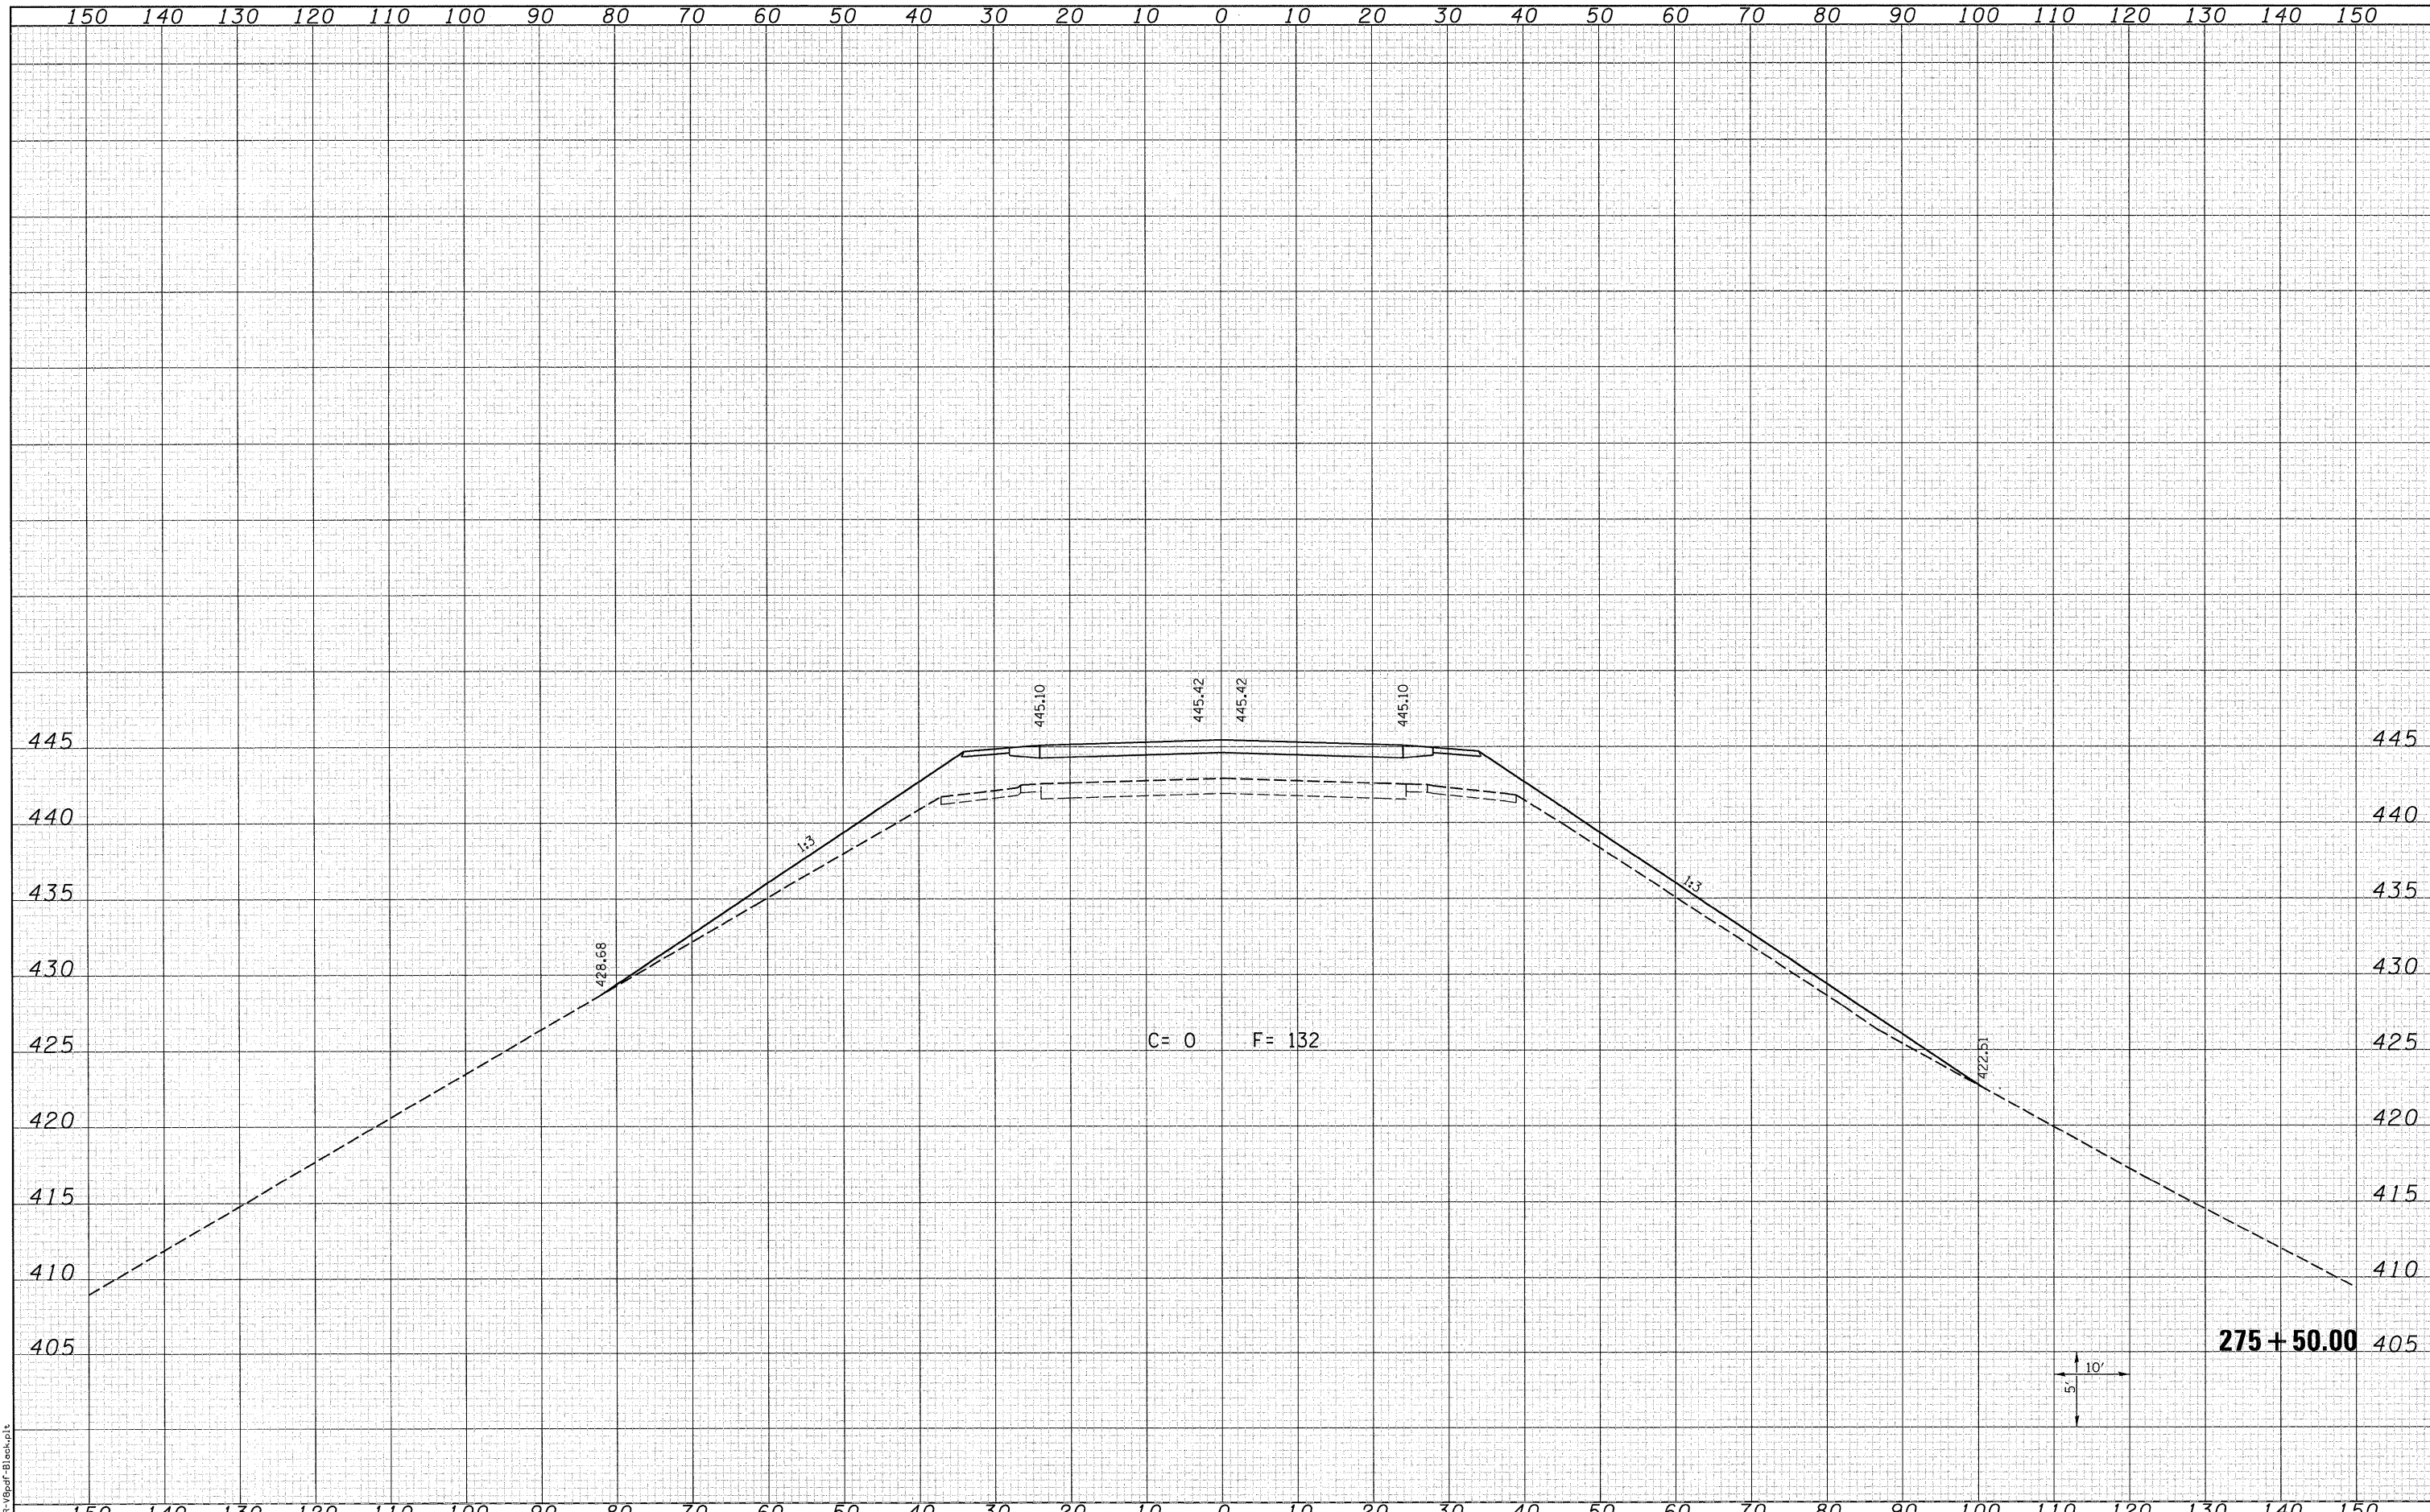

LAST SAVED = 8/17/2010
 PEN TABLE = VB-Hatf-b1
 PLOT DRIVER = TR-VBpdf-Blockup.t

FILE NAME =	USER NAME = bartechmann	DESIGNED -	REVISED -	STATE OF ILLINOIS DEPARTMENT OF TRANSPORTATION		IL 3 CROSS SECTIONS		F.A.P. RTE.	SECTION	COUNTY	TOTAL SHEETS	SHEET NO.
it:\07078\cad\t\plans\099-0876882-XSSht-IL 3.dgn	PLOT SCALE = 10.0005' / IN.	DRAWN -	REVISED -					312	64-1VBR	ST. CLAIR	259	237
PLOT DATE = 8/9/2010 10:22:13 AM	DATE -	CHECKED -	REVISED -					CONTRACT NO. 76882				
								ILLINOIS FED. AID PROJECT				

SCALE: 1"=10'H =5'V SHEET NO. 9 OF 25 SHEETS STA. 275+50.00 TO STA. 275+50.00