


DATE	
BY	
FINAL SURVEY	
NOTE BOOK NO.	
SUPERVISED	
PLOTTED	
TEMPLATE	
AREAS CHECKED	

DATE	
BY	
ORIGINAL SURVEY	
NOTE BOOK NO.	
SUPERVISED	
PLOTTED	
TEMPLATE	
AREAS CHECKED	

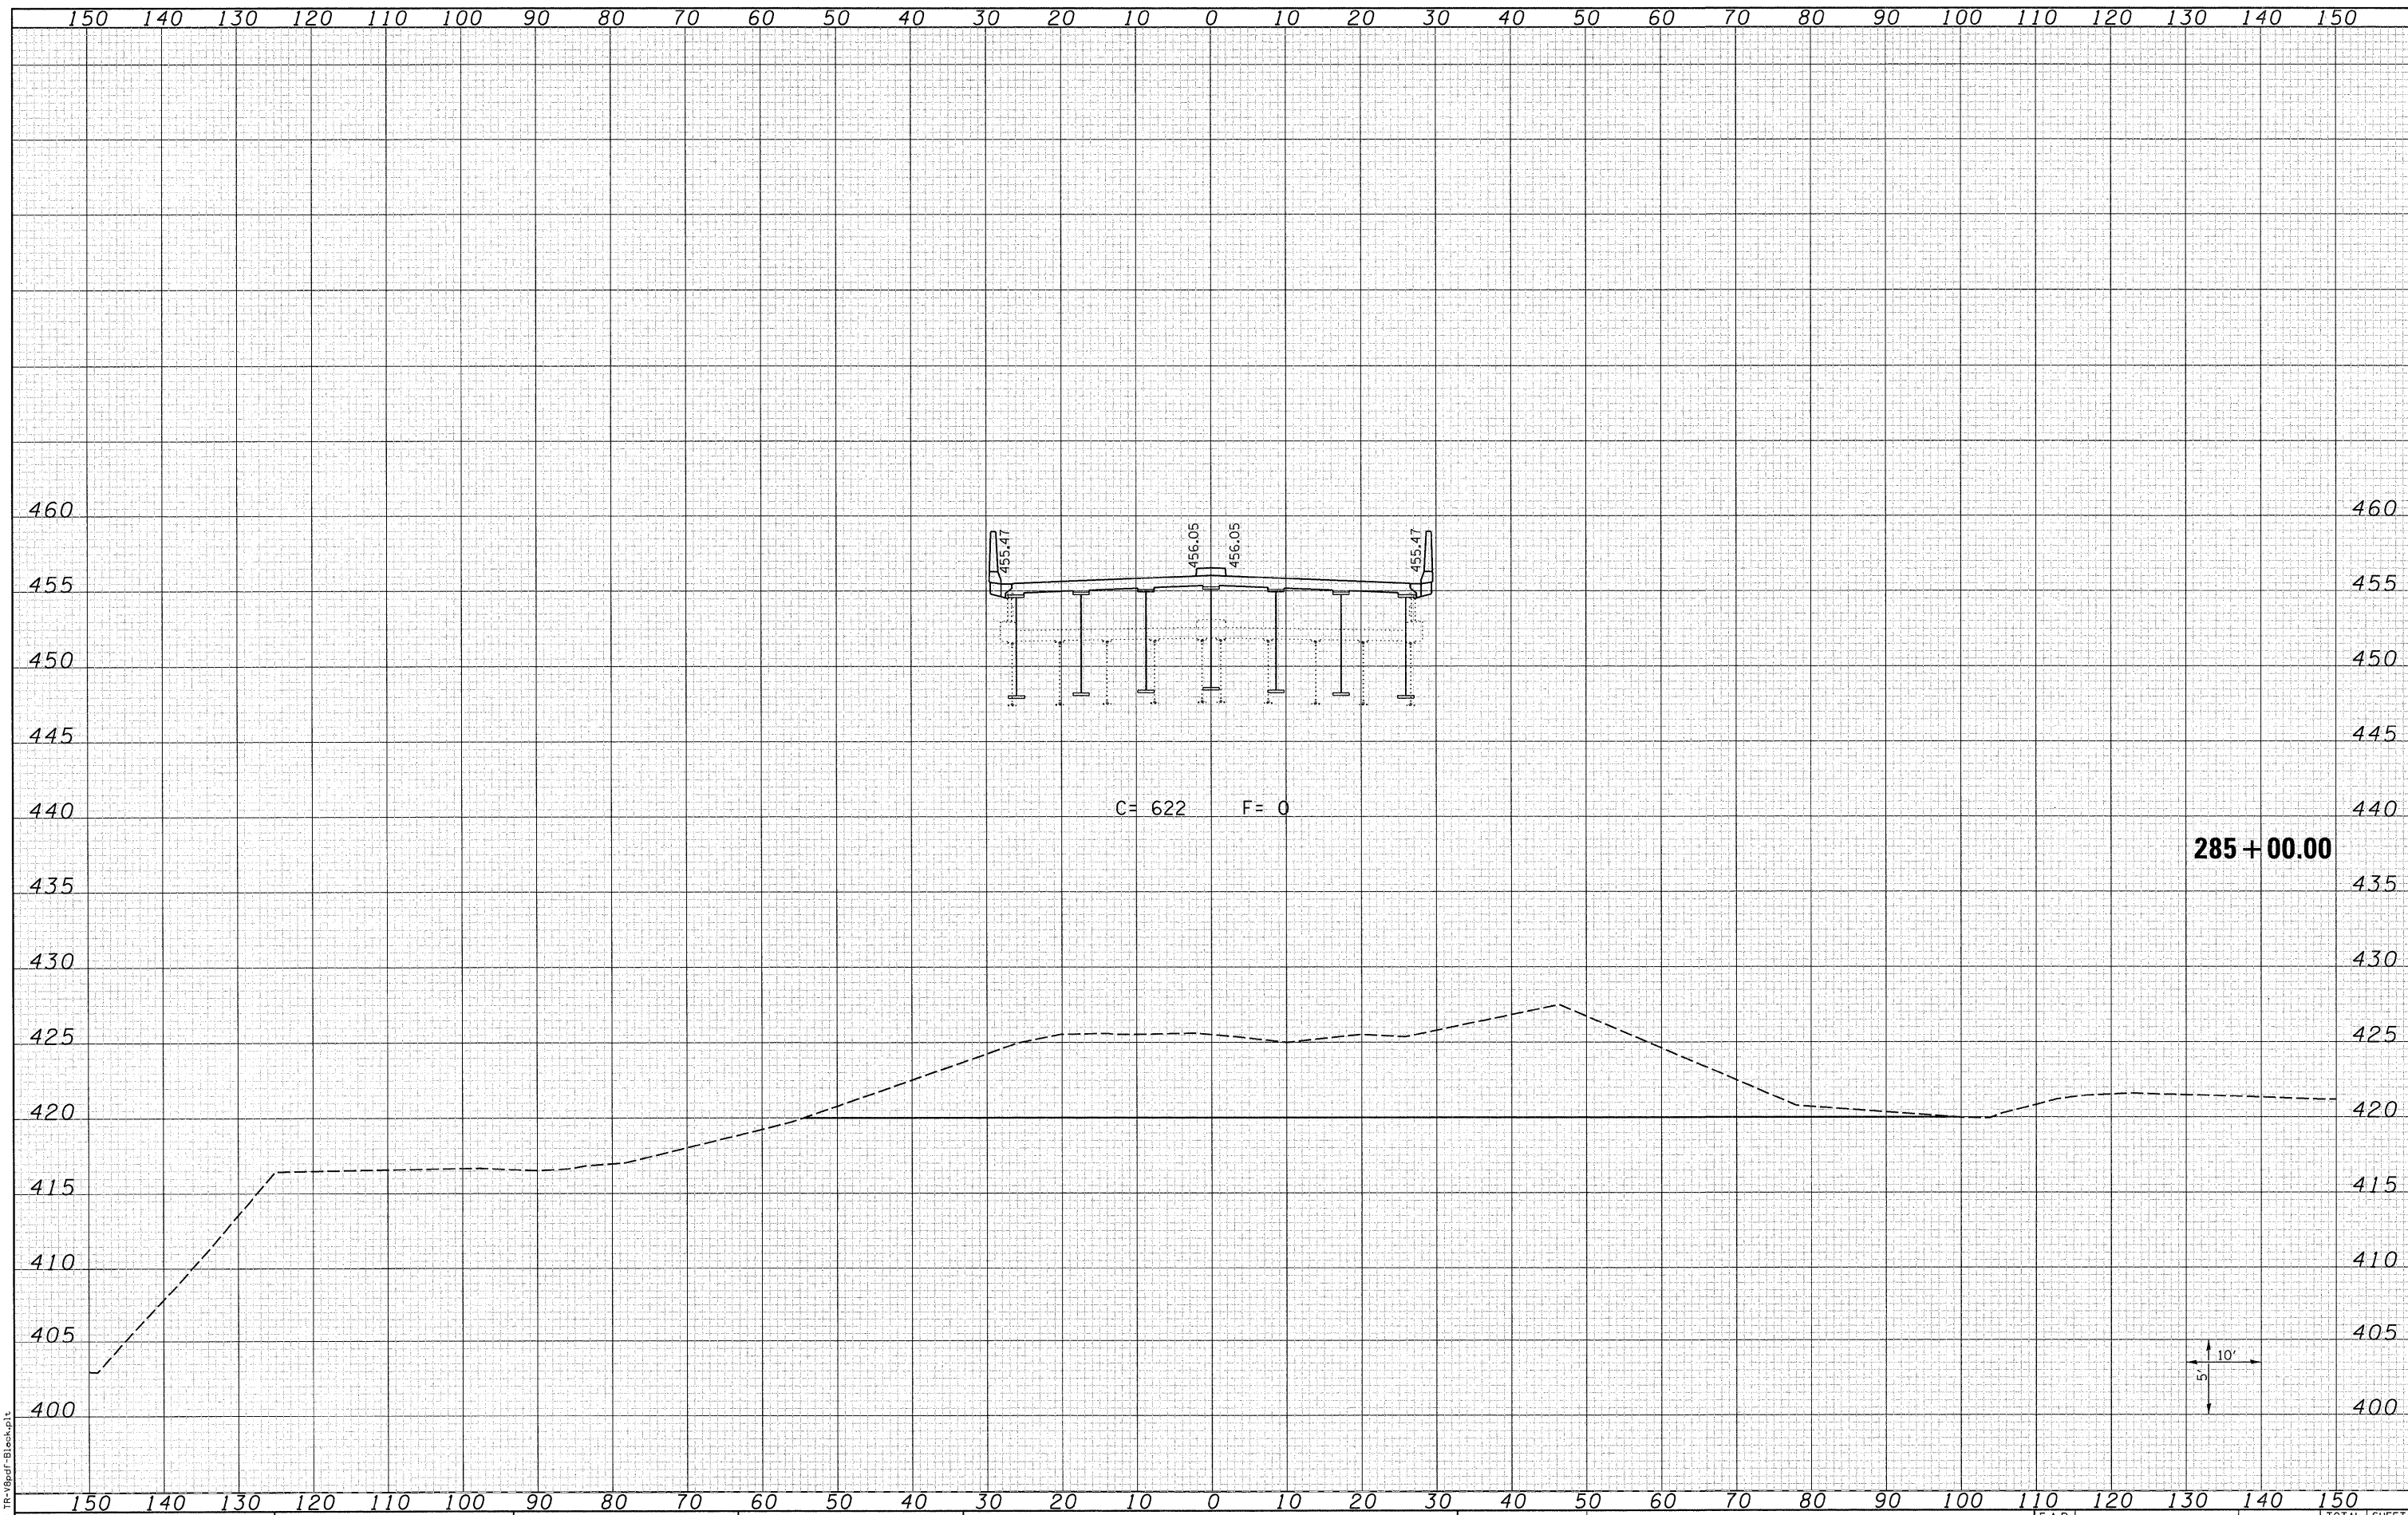

LAST SAVED = 8/4/2010  
 PEN TABLE = V8-Hs1f.cb1  
 PLOT DRIVER = TR-V8pdf-Block.plt

FILE NAME =  
 USER NAME = bersechmann  
 PLOT SCALE = 10.0005' / IN.  
 PLOT DATE = 8/9/2010 10:22:20 AM

DESIGNED -  
 DRAWN -  
 CHECKED -  
 DATE -

REVISED -  
 REVISED -  
 REVISED -  
 REVISED -

STATE OF ILLINOIS  
 DEPARTMENT OF TRANSPORTATION

HORNER &  
 SHIFRIN, INC.  
 ENGINEERS

IL 3 CROSS SECTIONS

SCALE: 1=10'H =5'V SHEET NO. 15 OF 25 SHEETS STA. 285+00.00 TO STA. 285+00.00

F.A.P. RTE.	SECTION	COUNTY	TOTAL SHEETS	SHEET NO.
312	64-1VBR	ST. CLAIR	259	243
CONTRACT NO. 76882			ILLINOIS FED. AID PROJECT	