


DATE	
BY	
FINAL SURVEY	
PLOTTED	
NOTE BOOK	
AREAS CHECKED	
NO.	

DATE	
BY	
ORIGINAL SURVEY	
PLOTTED	
NOTE BOOK	
AREAS CHECKED	
NO.	

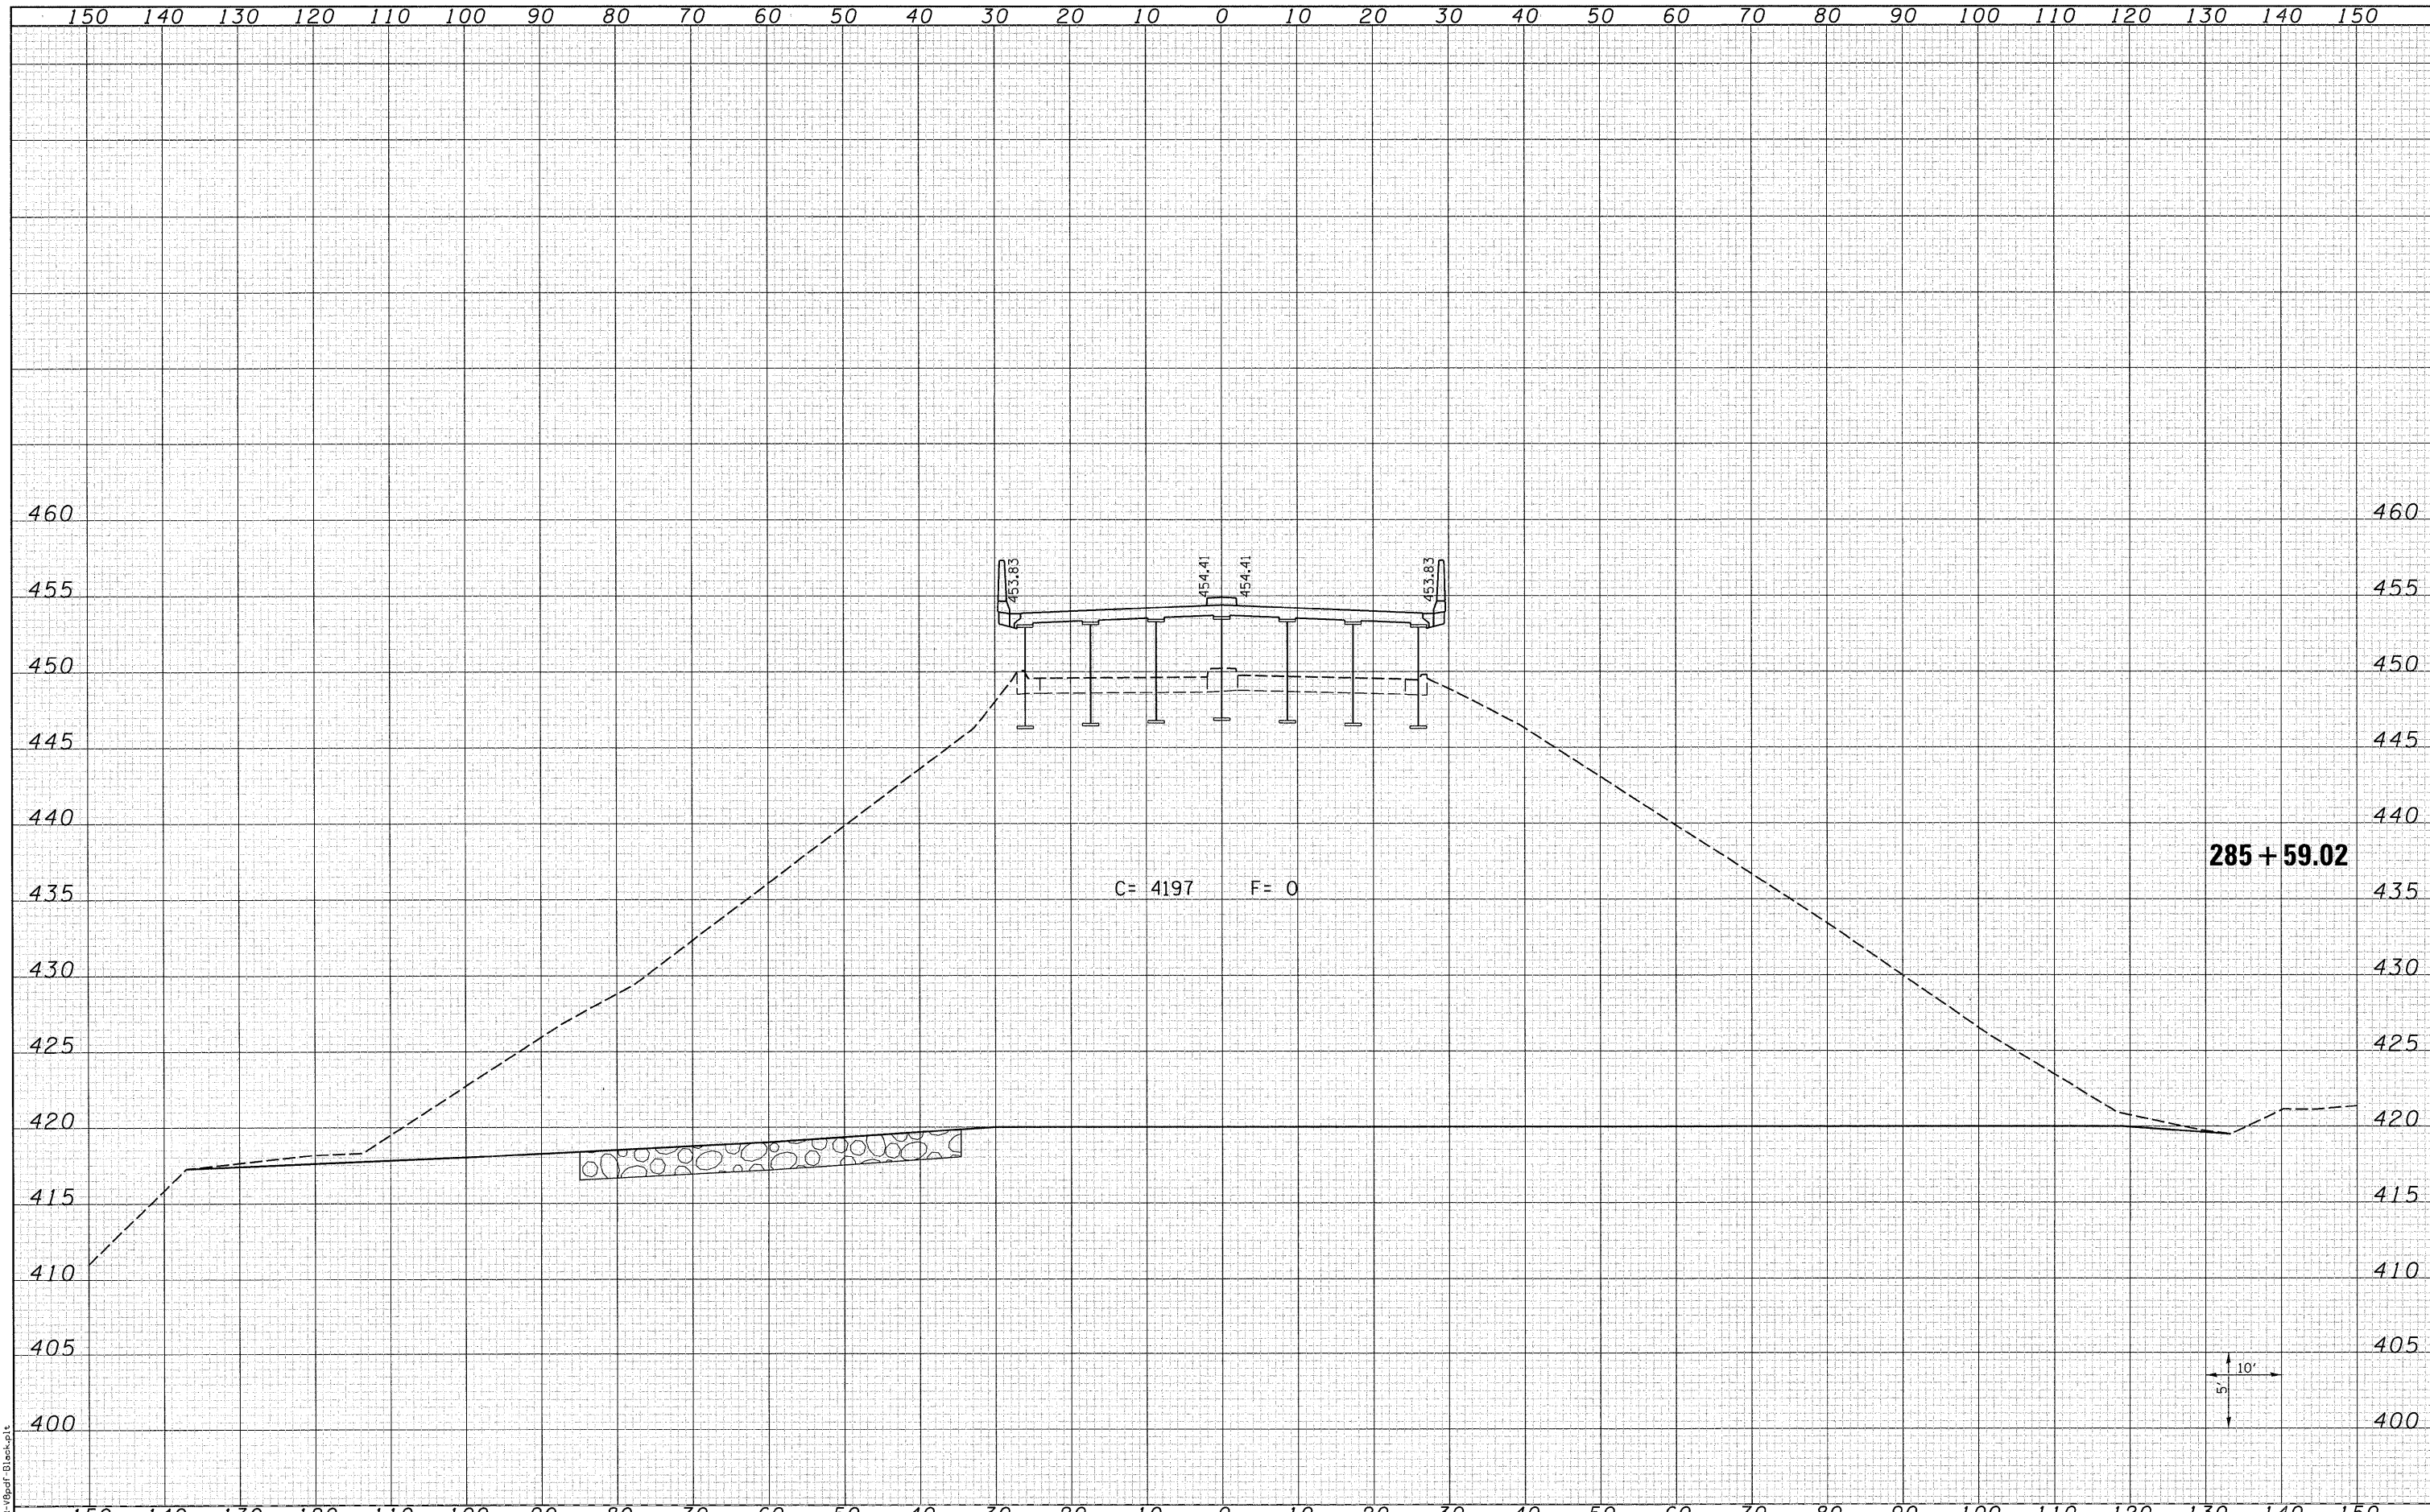

LAST SAVED = 8/4/2018
 PEN TABLE = V8-Hairf.tb1
 PLOT DRIVER = TR-8pdf-backup.t

FILE NAME =	h:\07078\cad\plans\099-D876882-XSSht-IL3.dwg
USER NAME =	berrschmann
DESIGNED -	REVISD -
DRAWN -	REVISD -
CHECKED -	REVISD -
DATE -	REVISD -

PLOT SCALE =	10.0005' / IN.
PLOT DATE =	8/9/2018 10:22:21 AM

STATE OF ILLINOIS
 DEPARTMENT OF TRANSPORTATION



IL 3 CROSS SECTIONS

SCALE: 1=10'H =5'V SHEET NO. 16 OF 25 SHEETS STA. 285+59.02 TO STA. 285+59.02

F.A.P. RTE.	SECTION	COUNTY	TOTAL SHEETS	SHEET NO.
312	64-IVBR	ST. CLAIR	259	244
CONTRACT NO. 76882			ILLINOIS FED. AID PROJECT	