


DATE	
BY	
FINAL SURVEY NO.	
REVISIONS	
PLOTTED	
TEMPLATE	
AREAS CHECKED	

DATE	
BY	
ORIGINAL SURVEY NO.	
REVISIONS	
PLOTTED	
TEMPLATE	
AREAS CHECKED	

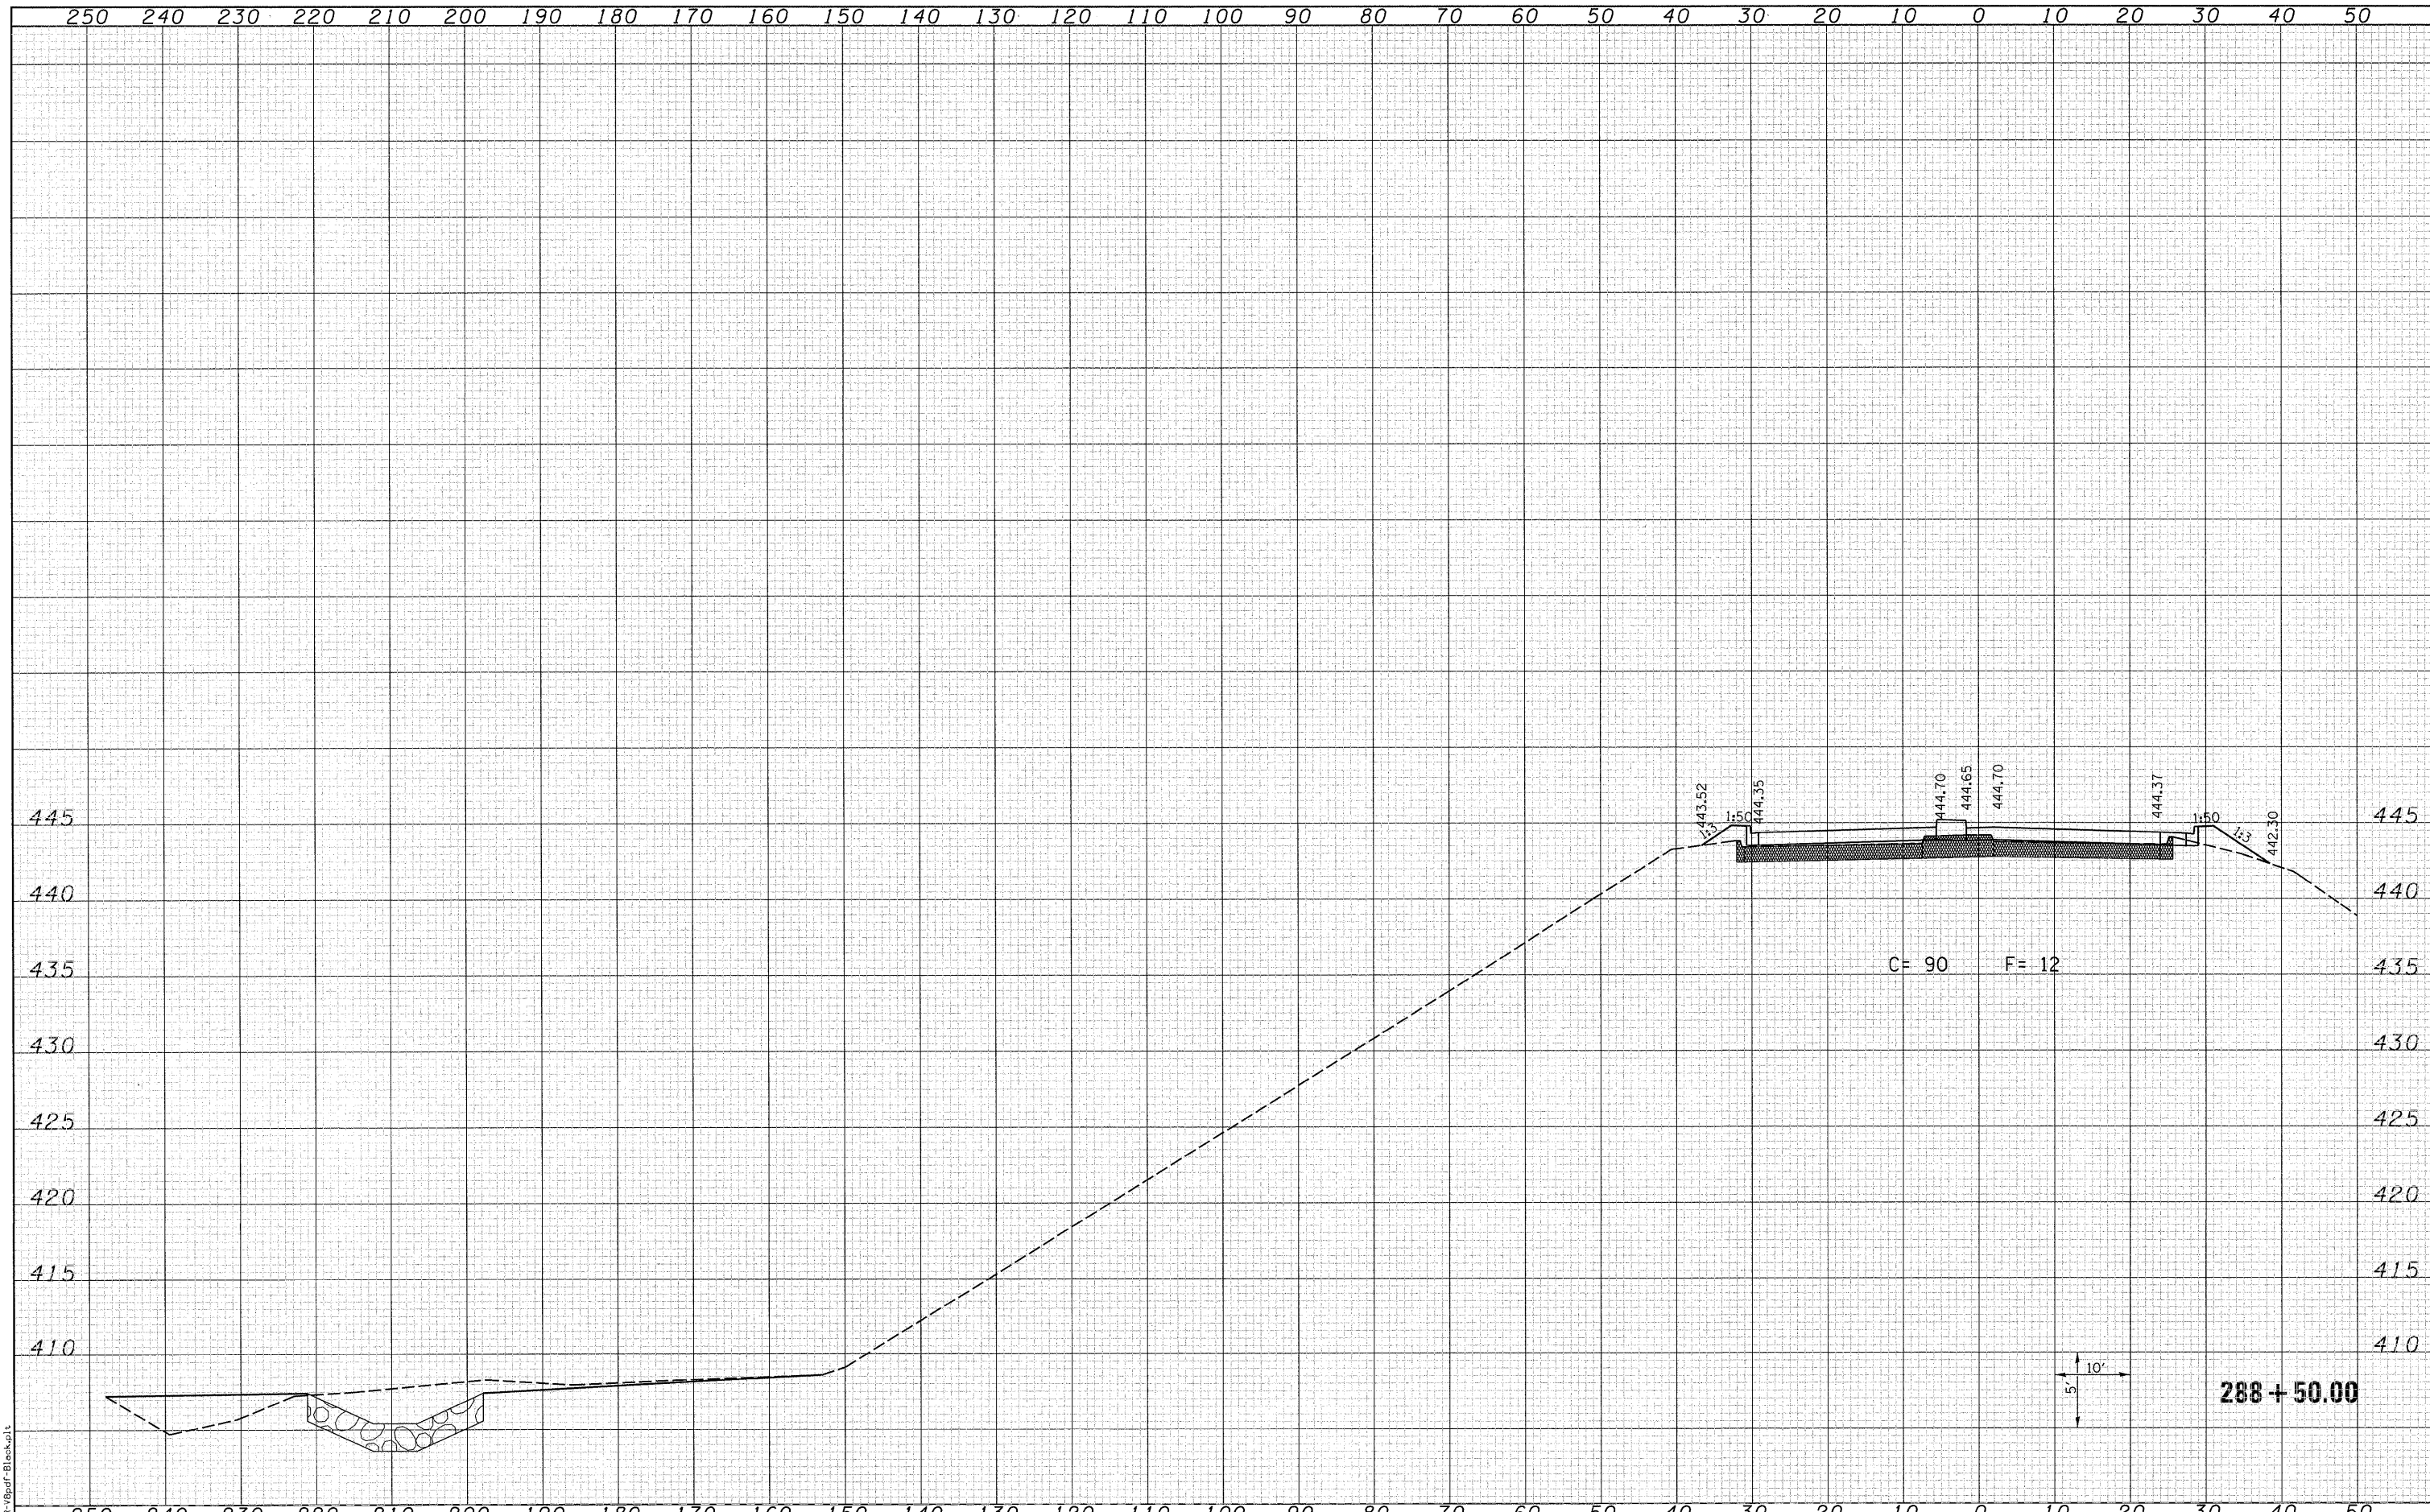

LAST SAVED = 8/17/2010  
 PEN TABLE = 18-Horiz.tbl  
 PLOT DRIVER = TR-8pdf-Block.plt

FILE NAME =	USER NAME = beriechmann	DESIGNED -	REVISED -	<b>STATE OF ILLINOIS</b> <b>DEPARTMENT OF TRANSPORTATION</b>		<b>IL 3 CROSS SECTIONS</b>		F.A.P. RTE.	SECTION	COUNTY	TOTAL SHEETS	SHEET NO.
it:\07078\cad\t\plans\099-0876882-XSht-IL3.dgn		DRAWN -	REVISED -			312	64-IVBR	ST. CLAIR	259	252		
PLOT SCALE = 10.0005' / IN.		CHECKED -	REVISED -			CONTRACT NO. 76882						
PLOT DATE = 8/9/2010 10:22:28 AM		DATE -	REVISED -			ILLINOIS FED. AID PROJECT						
				SCALE: 1=10'H =5'V		SHEET NO. 24 OF 25 SHEETS		STA. 288+50.00 TO STA. 288+50.00				