


DATE	
BY	
SURVEYED	
PLOTTED	
TEMPLATE	
AREAS	
CHECKED	
FINISH	
NO. BOOK	
NOTE	
NO.	

DATE	
BY	
SURVEYED	
PLOTTED	
TEMPLATE	
AREAS	
CHECKED	
ORIGINAL	
NO. BOOK	
NOTE	
NO.	

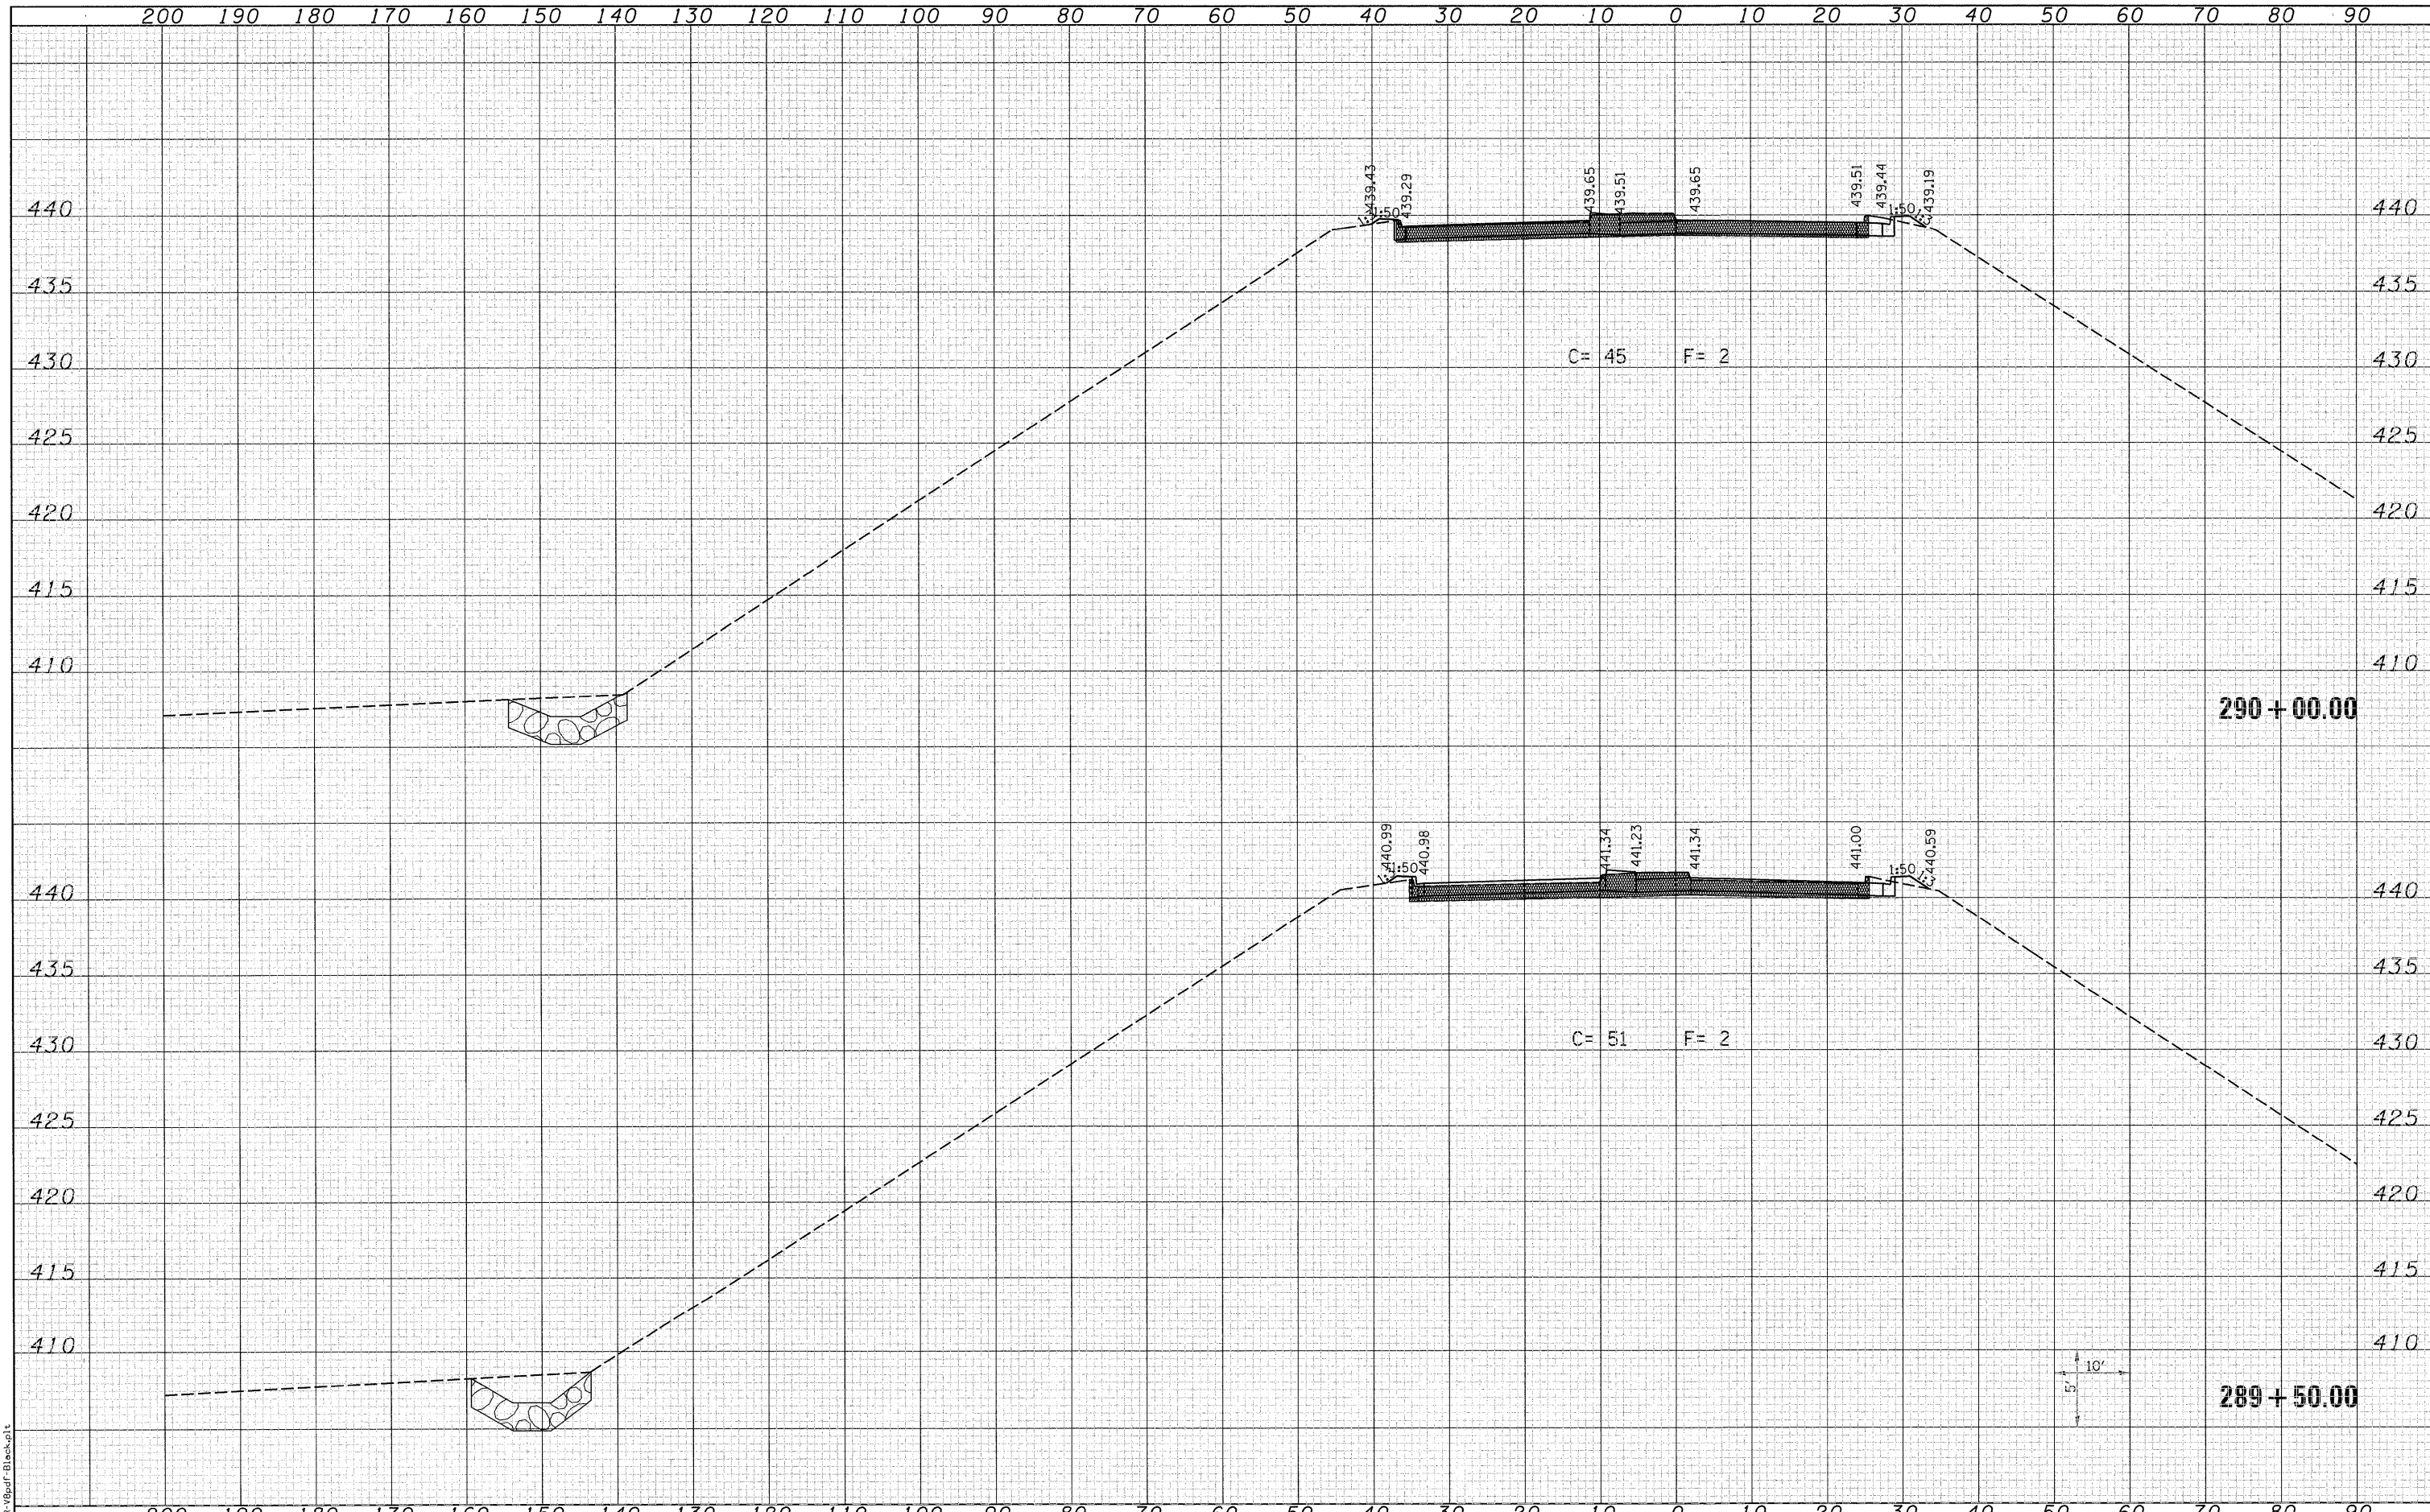

LAST SAVED = 8/17/2010
 PEN TABLE = V8-Hat.tbl
 PLOT DRIVER = TR-V8pdf-Black.plt

FILE NAME = h:\07078\cad\t\plans\099-0876882-XSSht-IL 3.dwg	USER NAME = beriechmann	DESIGNED -	REVISED -	STATE OF ILLINOIS DEPARTMENT OF TRANSPORTATION		IL 3 CROSS SECTIONS		F.A.P. RTE. 312	SECTION 64-IVBR	COUNTY ST. CLAIR	TOTAL SHEETS 259	SHEET NO. 254
PLOT SCALE = 10.0005' / IN.	CHECKED -	REVISED -	SCALE: 1=10'H =5'V					SHEET NO. 25 OF 25 SHEETS	STA. 289+50.00 TO STA. 290+00.00	CONTRACT NO. 76882		
PLOT DATE = 8/9/2010 10:22:30 AM	DATE -	REVISED -	ILLINOIS FED. AID PROJECT									