


DATE	
BY	
SURVEYED	
PLOTTED	
TEMPLATE	
AREAS CHECKED	
FINAL SURVEY	
NOTE BOOK	
NO.	

DATE	
BY	
SURVEYED	
PLOTTED	
TEMPLATE	
AREAS CHECKED	
ORIGINAL SURVEY	
NOTE BOOK	
NO.	

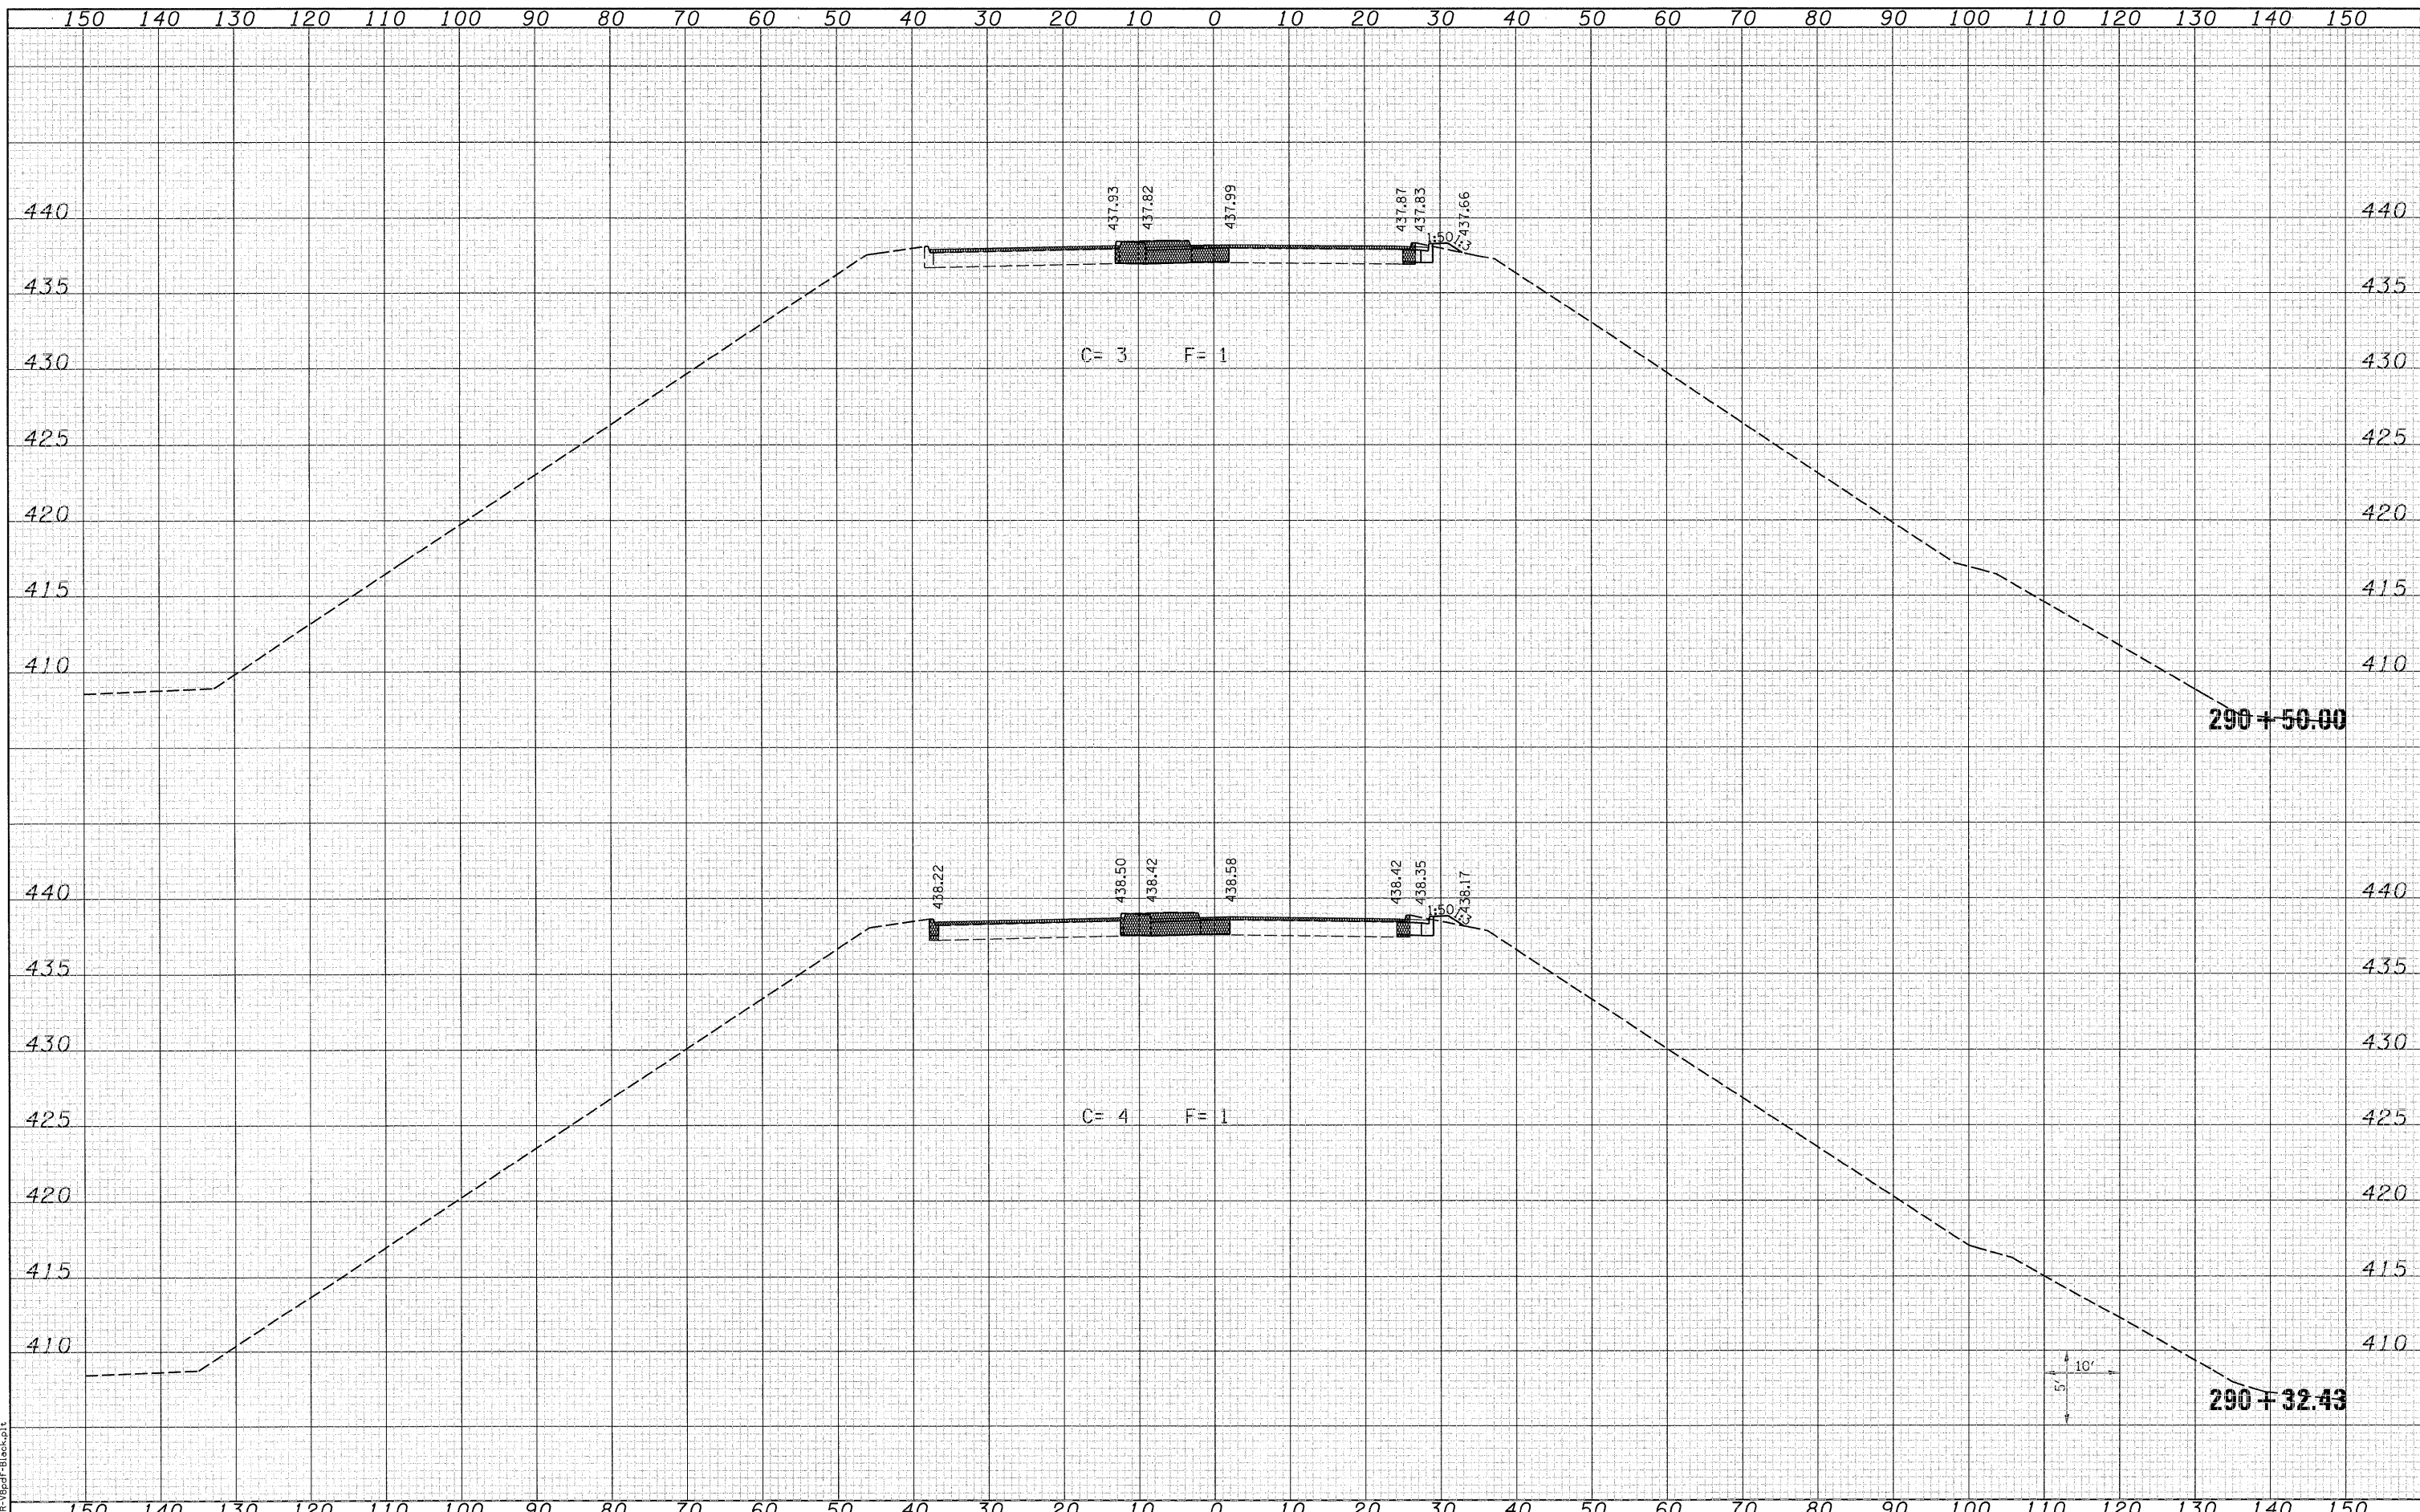

LAST SAVED = 8/4/2010
 PEN TABLE = VB-Hot1.tbl
 PLOT DRIVER = TR-VBprof-BI-backup.plt

FILE NAME =
 USER NAME = berrechmann
 PLOT SCALE = 10.0005' / IN.
 PLOT DATE = 8/9/2010 10:22:31 AM

DESIGNED -
 DRAWN -
 CHECKED -
 DATE -

REVISED -
 REVISED -
 REVISED -
 REVISED -

**STATE OF ILLINOIS
 DEPARTMENT OF TRANSPORTATION**



IL 3 CROSS SECTIONS

SCALE: 1"=10'H =5'V SHEET NO. 25 OF 25 SHEETS STA. 290+32.43 TO STA. 290+50.00

F.A.P. RTE.	SECTION	COUNTY	TOTAL SHEETS	SHEET NO.
312	64-1VBR	ST. CLAIR	259	255
CONTRACT NO. 76882			ILLINOIS FED. AID PROJECT	