


DATE	
BY	
ORIGINAL SURVEY	
NOTED	
PLOTTED	
TEMPLATE	
AREAS	
CHECKED	
NO.	

DATE	
BY	
ORIGINAL SURVEY	
NOTED	
PLOTTED	
TEMPLATE	
AREAS	
CHECKED	
NO.	

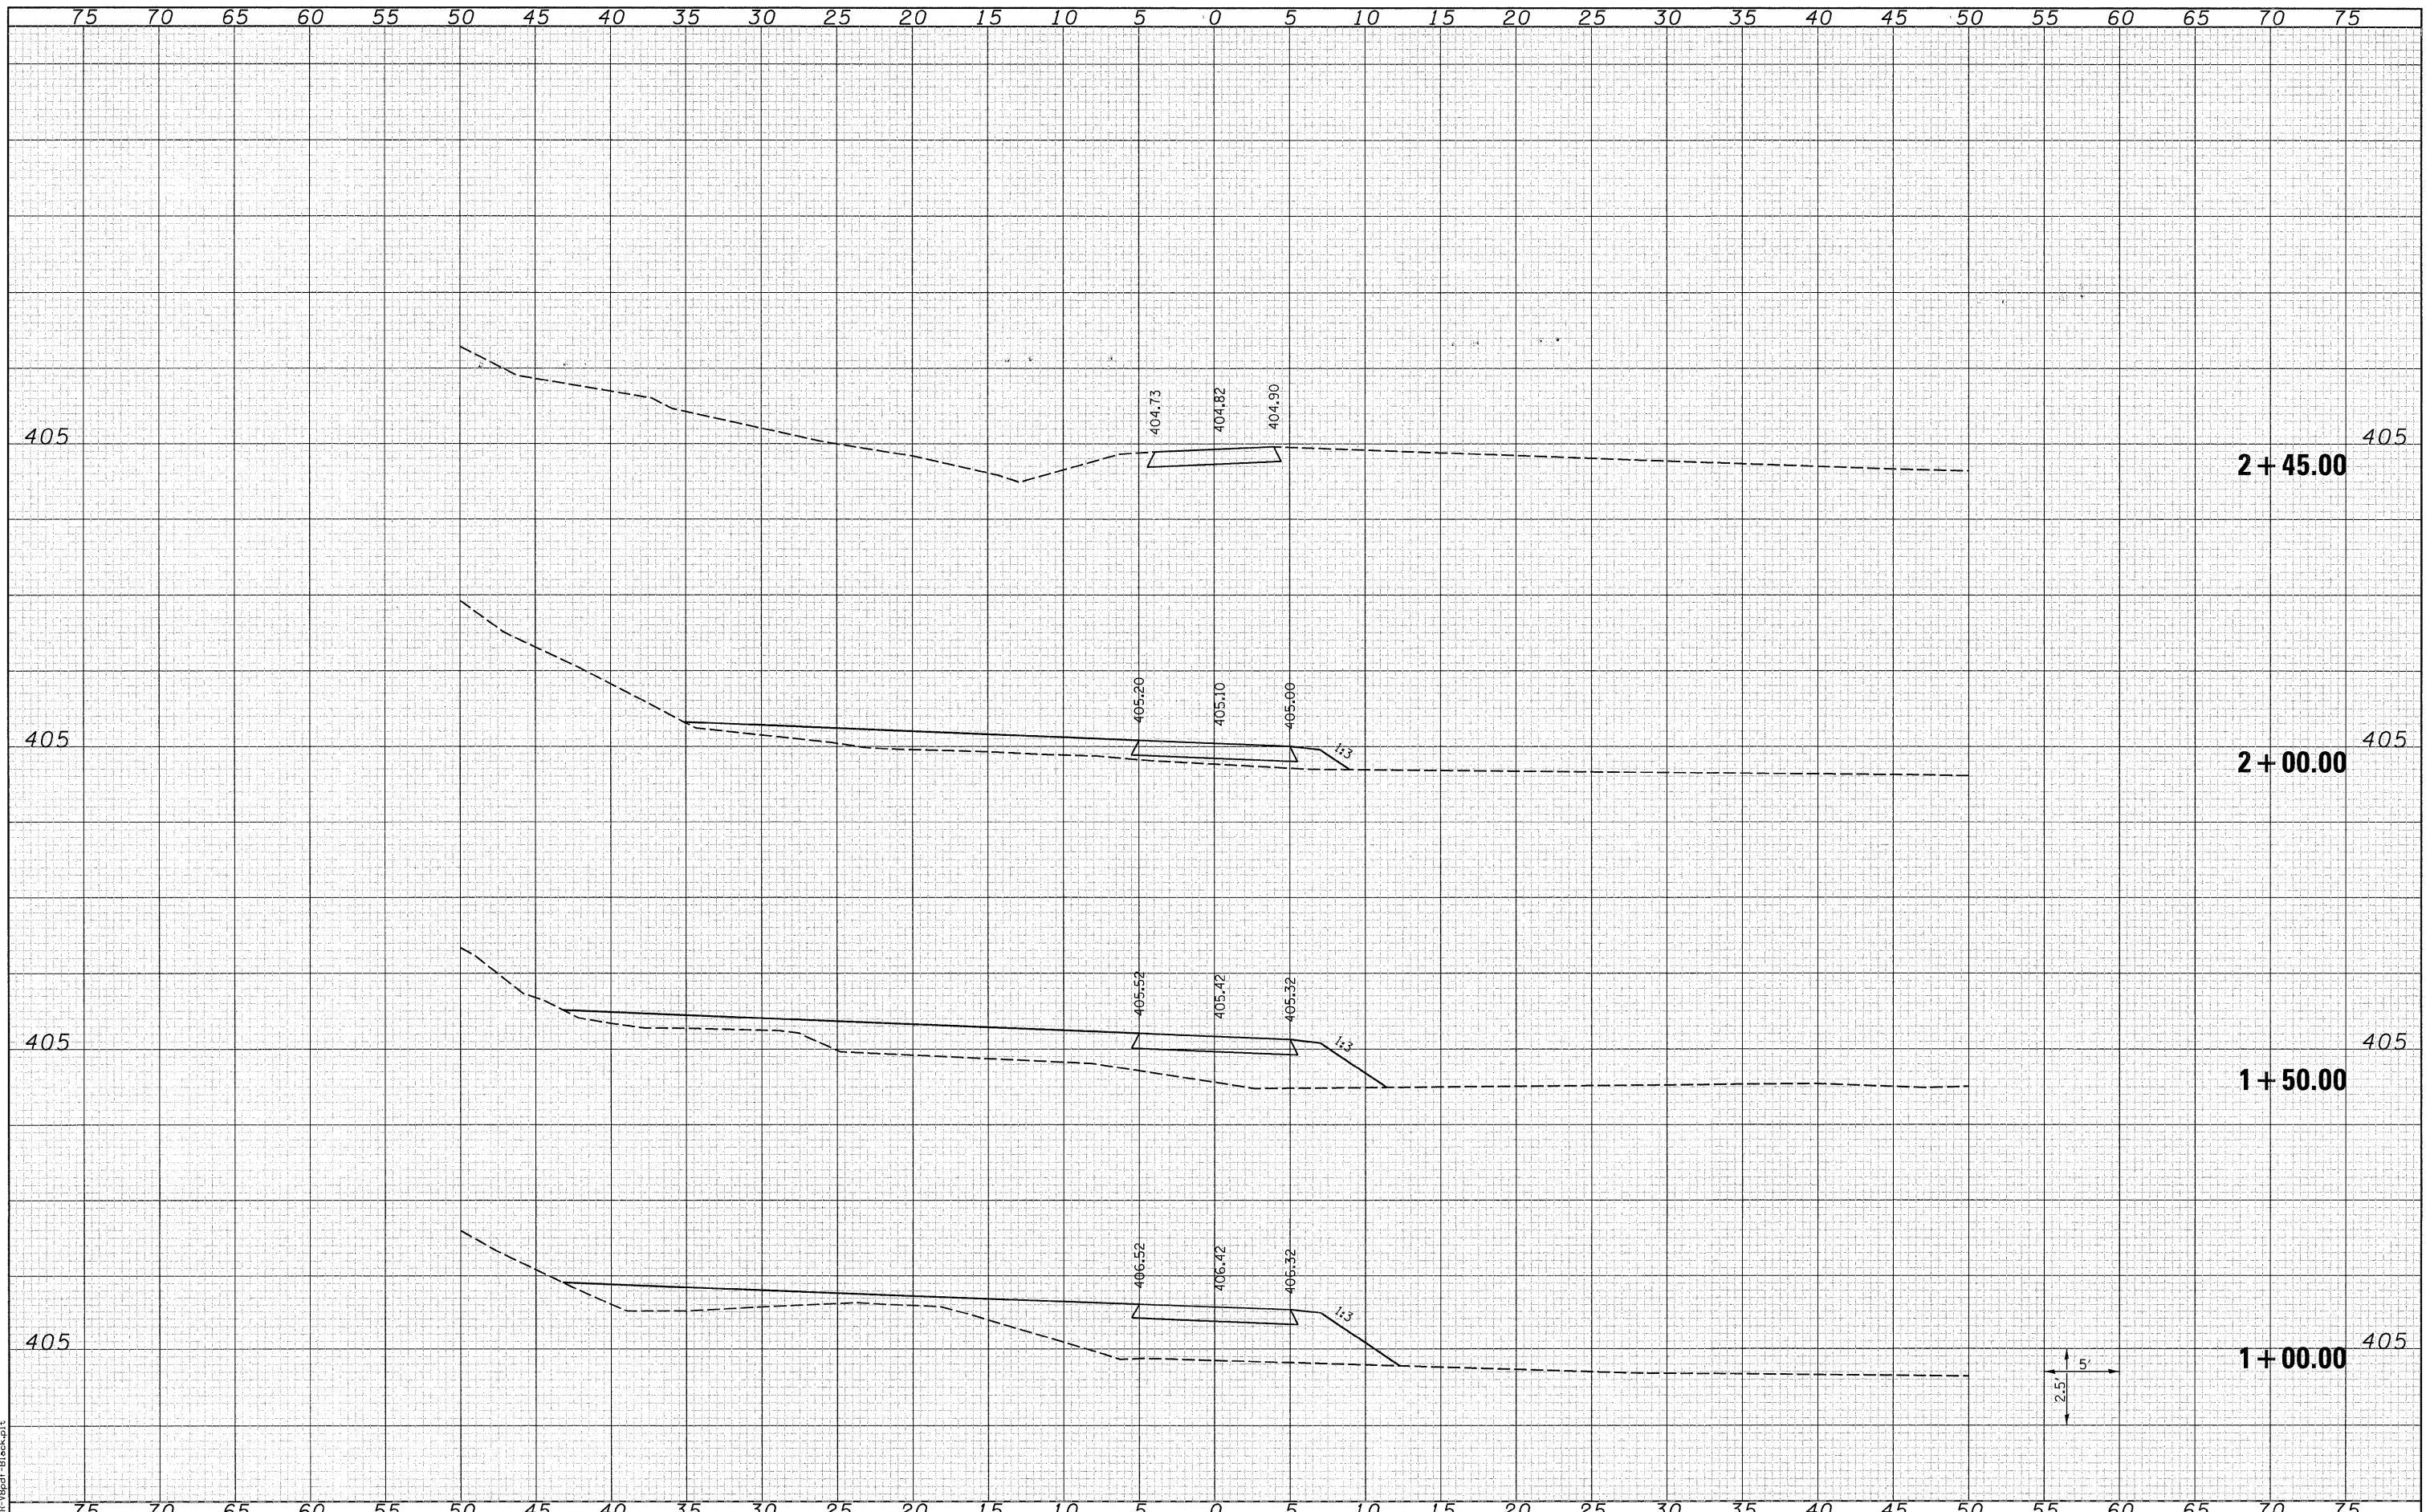

LAST SAVED = 8/4/2010
 PEN TABLE = 0-Half.tbl
 PLOT DRIVER = TR-VBpdf-Block.plt

FILE NAME =
 USER NAME = beriechmann
 PLOT SCALE = 5.0002" / IN.
 PLOT DATE = 8/9/2010 10:22:35 AM

DESIGNED -
 DRAWN -
 CHECKED -
 DATE -

REVISED -
 REVISED -
 REVISED -
 REVISED -

STATE OF ILLINOIS
 DEPARTMENT OF TRANSPORTATION



BIKE TRAIL CROSS SECTIONS

SCALE: 1"=5'H =2.5"=V SHEET NO. 2 OF 2 SHEETS STA. 1+00.00 TO STA. 2+45.00

F.A.P. RTE.	SECTION	COUNTY	TOTAL SHEETS	SHEET NO.
312	64-IVBR	ST. CLAIR	259	259
CONTRACT NO. 76882			ILLINOIS FED. AID PROJECT	