


EXISTING TYPICAL SECTION IL 140/111  
 STA. 167+97 TO STA. 182+07  
 (LEFT AND RIGHT TURN LANES AT POWDER MILL ROAD)

\* RAISED MEDIAN FOR WB LEFT TURN LANE

**LEGEND**

- ① EXISTING 10" PCC PAVEMENT
- ② EXISTING PCC MEDIAN 4"
- ③ EXISTING CC & G M6.12
- ④ EXISTING HMA MEDIAN (VARIABLE DEPTH)
- ⑤ EXISTING CC & G B6.24
- ⑥ EXISTING CC & G B9.24
- ⑦ EXISTING HMA OVERLAY (2 1/2")
- ⑧ EXISTING HMA SHOULDER (10")
- ⑨ EXISTING CON. REINFORCED CONC. PAVEMENT (8")
- ⑩ PROPOSED HMA SURFACE COURSE, MIX D, N90 (1 1/2")
- ⑪ PROPOSED LEVELING BINDER (MM), N90 (1")
- ⑫ PROPOSED BITUMINOUS MATERIALS (PRIME COAT)
- ⑬ PROPOSED AGGREGATE (PRIME COAT)
- ⑭ PROPOSED PORTLAND CEMENT CONCRETE BASE COURSE 10"
- ⑮ PROPOSED HMA SHOULDERS (TON)
- ⑯ PROPOSED AGG. WEDGE SHOULDER, TYPE B (TON)
- ⑰ PROPOSED HMA SURFACE REMOVAL (1 1/2")

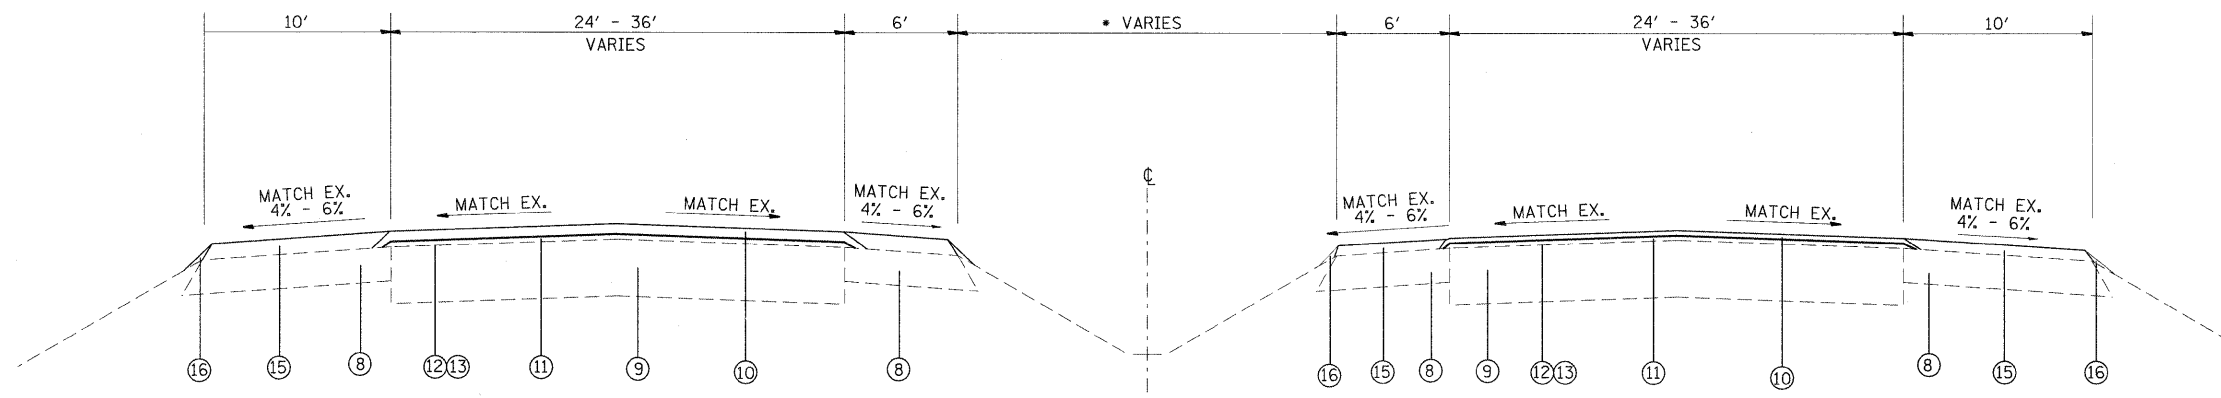

PROPOSED TYPICAL SECTION IL 140/111  
 STA. 167+97 TO STA. 182+07  
 (LEFT AND RIGHT TURN LANES AT POWDER MILL ROAD)

\* RAISED MEDIAN FOR WB LEFT TURN LANE

FILE NAME = *FILEL*	USER NAME = *USER*	DESIGNED - ___	REVISED - ___	<b>STATE OF ILLINOIS DEPARTMENT OF TRANSPORTATION</b>	<b>TYPICAL SECTIONS</b>			F.A.P. RTE.	SECTION	COUNTY	TOTAL SHEETS	SHEET NO.
	PLOT SCALE = *SCALE*	DRAWN - ___	REVISED - ___		785	(132-2,3,4, 133-1)RS	MADISON	122	20			
	PLOT DATE = *DATE*	CHECKED - ___	REVISED - ___		CONTRACT NO. 76B80							
		DATE - _____	REVISED - ___		ILLINOIS FED. AID PROJECT							
				SCALE: _____	SHEET NO. ___ OF ___ SHEETS	STA. _____ TO STA. _____						