


SEE DETAIL SHEET NO. 60 & 61 FOR SIDEROAD AND ENTRANCE TRANSITIONS.

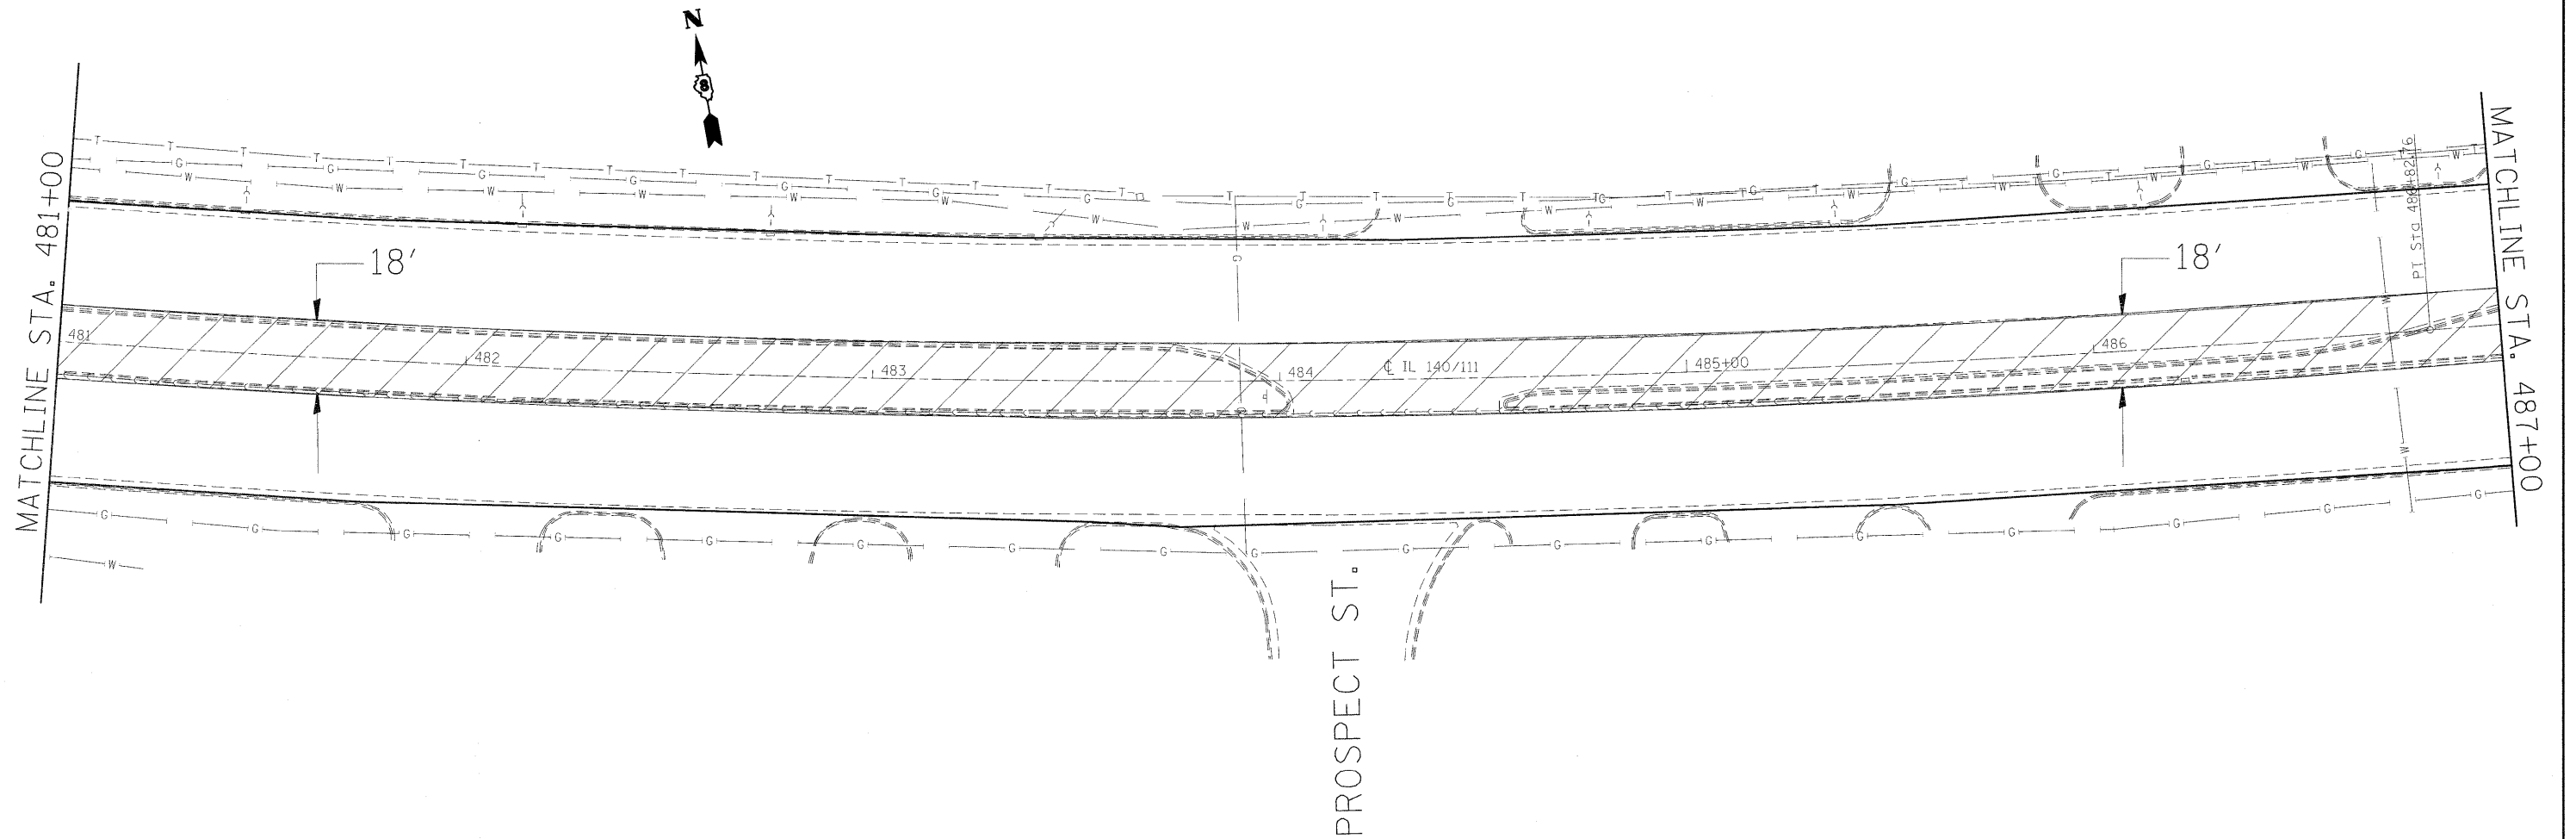

REMOVAL  
 CURB, MEDIAN, &  
 PAVEMENT REMOVAL  
 PROPOSED  
 10" PCC BASE COURSE  
 4" AGGREGATE SUBBASE

|   |                      |            |           |   |                   |   |                      |         |              |           |  |
|---|----------------------|------------|-----------|---|-------------------|---|----------------------|---------|--------------|-----------|--|
| FILE NAME =   | USER NAME = #USER#   | DESIGNED - | REVISED - | <b>STATE OF ILLINOIS<br/>DEPARTMENT OF TRANSPORTATION</b> | <b>PLAN SHEET</b> | F.A.P. RTE.                                     | SECTION              | COUNTY  | TOTAL SHEETS | SHEET NO. |  |
| #FILEL#   | PLOT SCALE = #SCALE# | DRAWN -    | REVISED - |   |                   | 785   | (132-2,3,4, 133-1RS) | MADISON | 122          | 49        |  |
|   | PLOT DATE = #DATE#   | CHECKED -  | REVISED - |   |                   | CONTRACT NO. 76B80                              |                      |         |              |           |  |
|   |                      | DATE -     | REVISED - |   |                   | FED. ROAD DIST. NO. - ILLINOIS FED. AID PROJECT |                      |         |              |           |  |
| SCALE: _____ SHEET NO. ___ OF ___ SHEETS STA. _____ TO STA. _____ |                      |            |           |   |                   |   |                      |         |              |           |  |