


DATE	
BY	
SUBMITTED	
PLOTTED	
TEMPLATE	
AREAS	
CHECKED	
FINAL SURVEY	
NOTE BOOK	
NO.	

DATE	
BY	
SUBMITTED	
PLOTTED	
TEMPLATE	
AREAS	
CHECKED	
ORIGINAL SURVEY	
NOTE BOOK	
NO.	

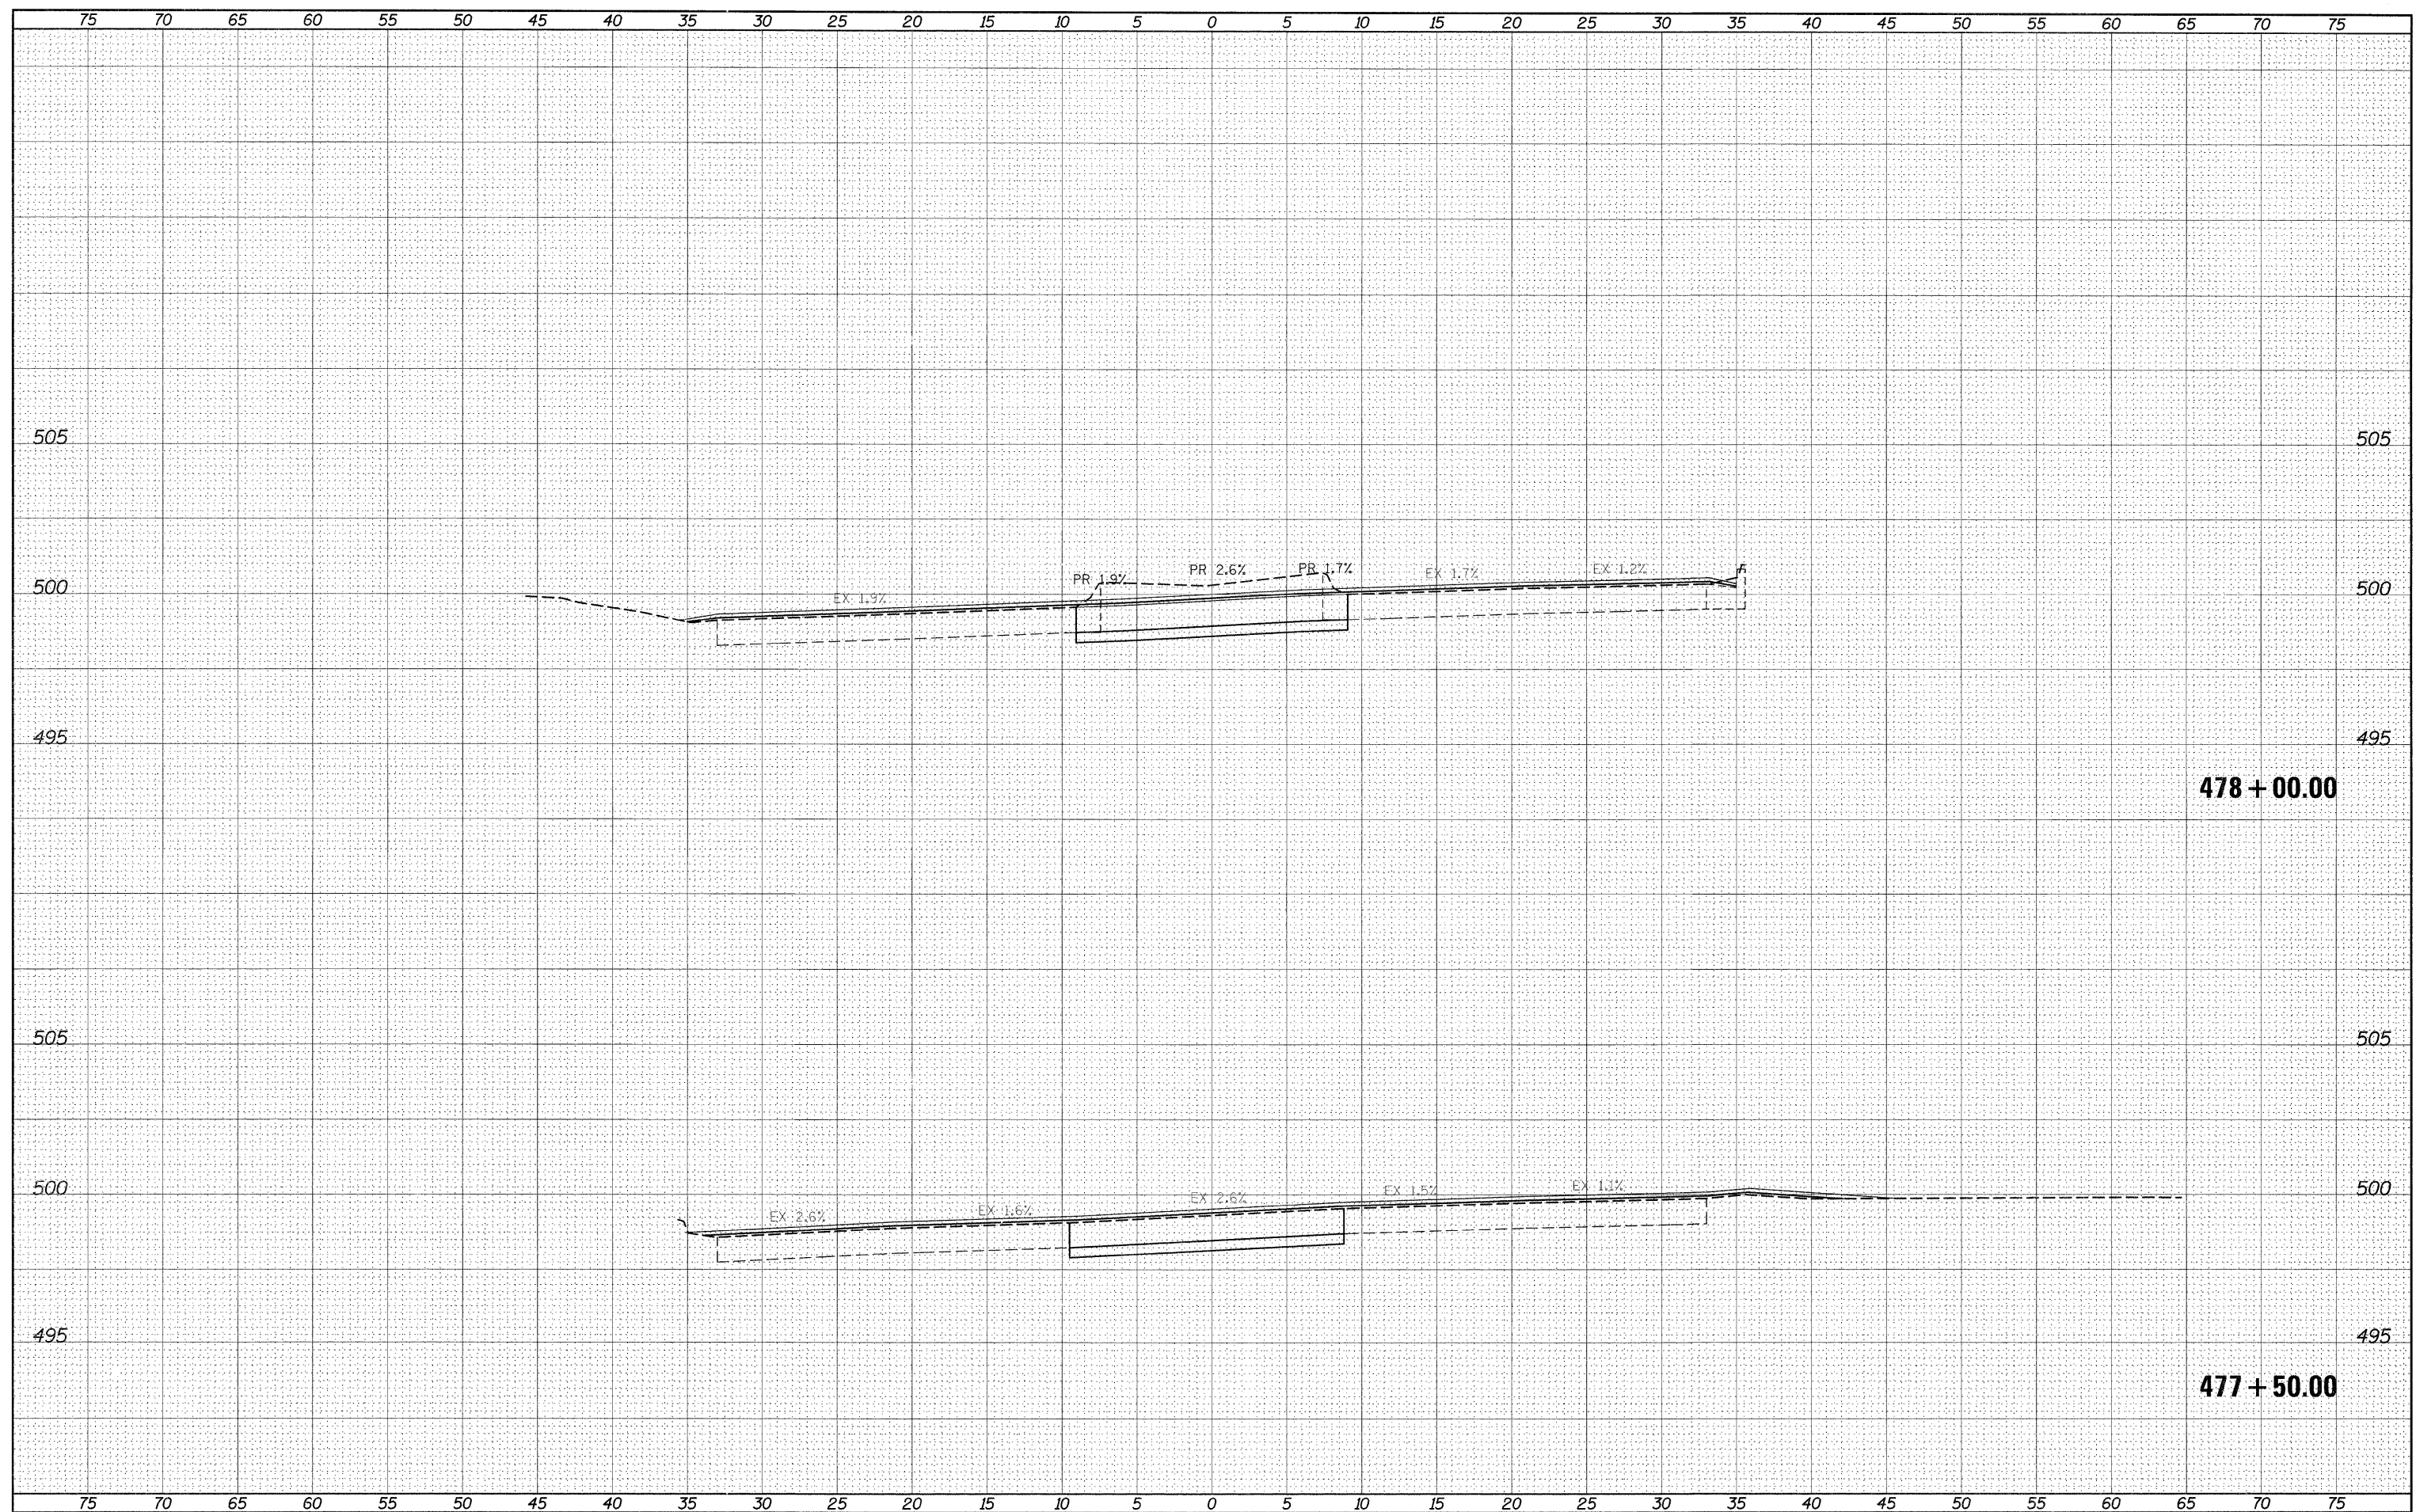

FILE NAME =
 FILEL

USER NAME = #USER*
 DESIGNED - ___
 DRAWN - ___
 PLOT SCALE = #SCALE*
 PLOT DATE = #DATE*

REVISIED - ___
 REVISIED - ___
 REVISIED - ___
 REVISIED - ___

REVISIED - ___
 REVISIED - ___
 REVISIED - ___
 REVISIED - ___

**STATE OF ILLINOIS
 DEPARTMENT OF TRANSPORTATION**

IL140/111 CROSS-SECTIONS

SCALE: _____ SHEET NO. ___ OF ___ SHEETS STA. 477+50.00 TO STA. 478+00.00

F&P RFE.	SECTION	COUNTY	TOTAL SHEETS	SHEET NO.
785	(132-2,3,4, 133-1RS)	MADISON	122	100
CONTRACT NO. 76B80			ILLINOIS FED. AID PROJECT	