


75 70 65 60 55 50 45 40 35 30 25 20 15 10 5 0 5 10 15 20 25 30 35 40 45 50 55 60 65 70 75

FINAL SURVEY	SURVEYED	DATE
NOTE BOOK	PLOTTED	BY
NO.	AREAS	
	CHECKED	

ORIGINAL SURVEY	SURVEYED	DATE
NOTE BOOK	PLOTTED	BY
NO.	AREAS	
	CHECKED	

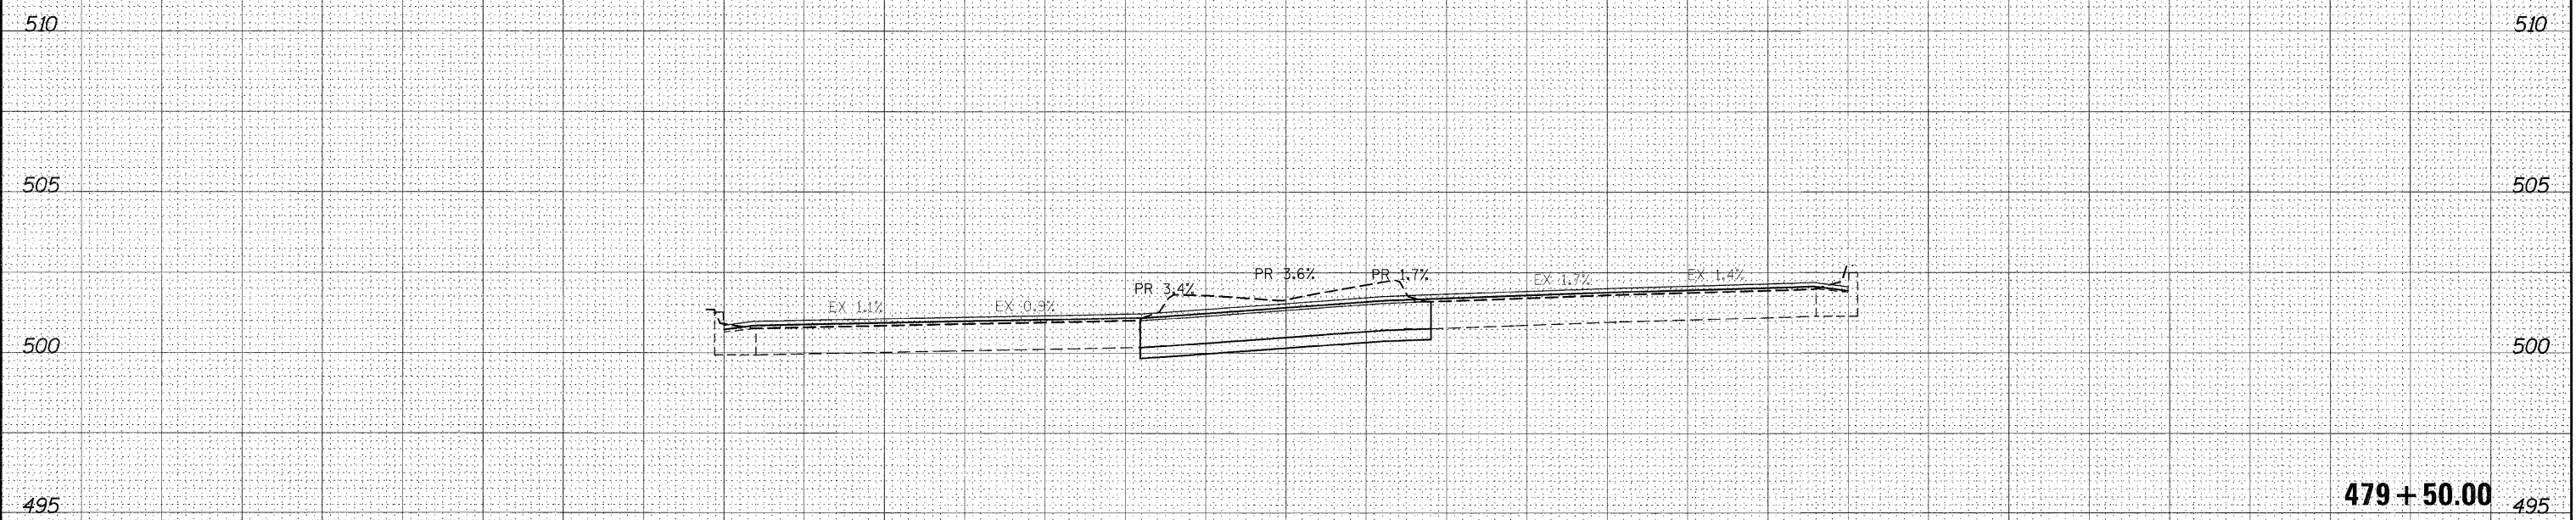

75 70 65 60 55 50 45 40 35 30 25 20 15 10 5 0 5 10 15 20 25 30 35 40 45 50 55 60 65 70 75

FILE NAME =	USER NAME = #USER#	DESIGNED -	REVISED -	STATE OF ILLINOIS DEPARTMENT OF TRANSPORTATION	IL140111 CROSS-SECTIONS	FAP RTE.	SECTION	COUNTY	TOTAL SHEETS	SHEET NO.	
#FILEL#		DRAWN -	REVISED -			785	(132-2,3,4, 133-1)RS	MADISON	122	102	
PLOT SCALE = #SCALE#		CHECKED -	REVISED -			CONTRACT NO. 76880		ILLINOIS FED. AID PROJECT			
PLOT DATE = #DATE#		DATE -	REVISED -			SCALE: _____	SHEET NO. ___ OF ___ SHEETS	STA. 479+50.00 TO STA. 479+50.00			