


DATE	
BY	
SURVEYED	
PLOTTED	
TEMP. ATE	
AREAS	
CHECKED	
NO.	

DATE	
BY	
SURVEYED	
PLOTTED	
TEMP. ATE	
AREAS	
CHECKED	
NO.	

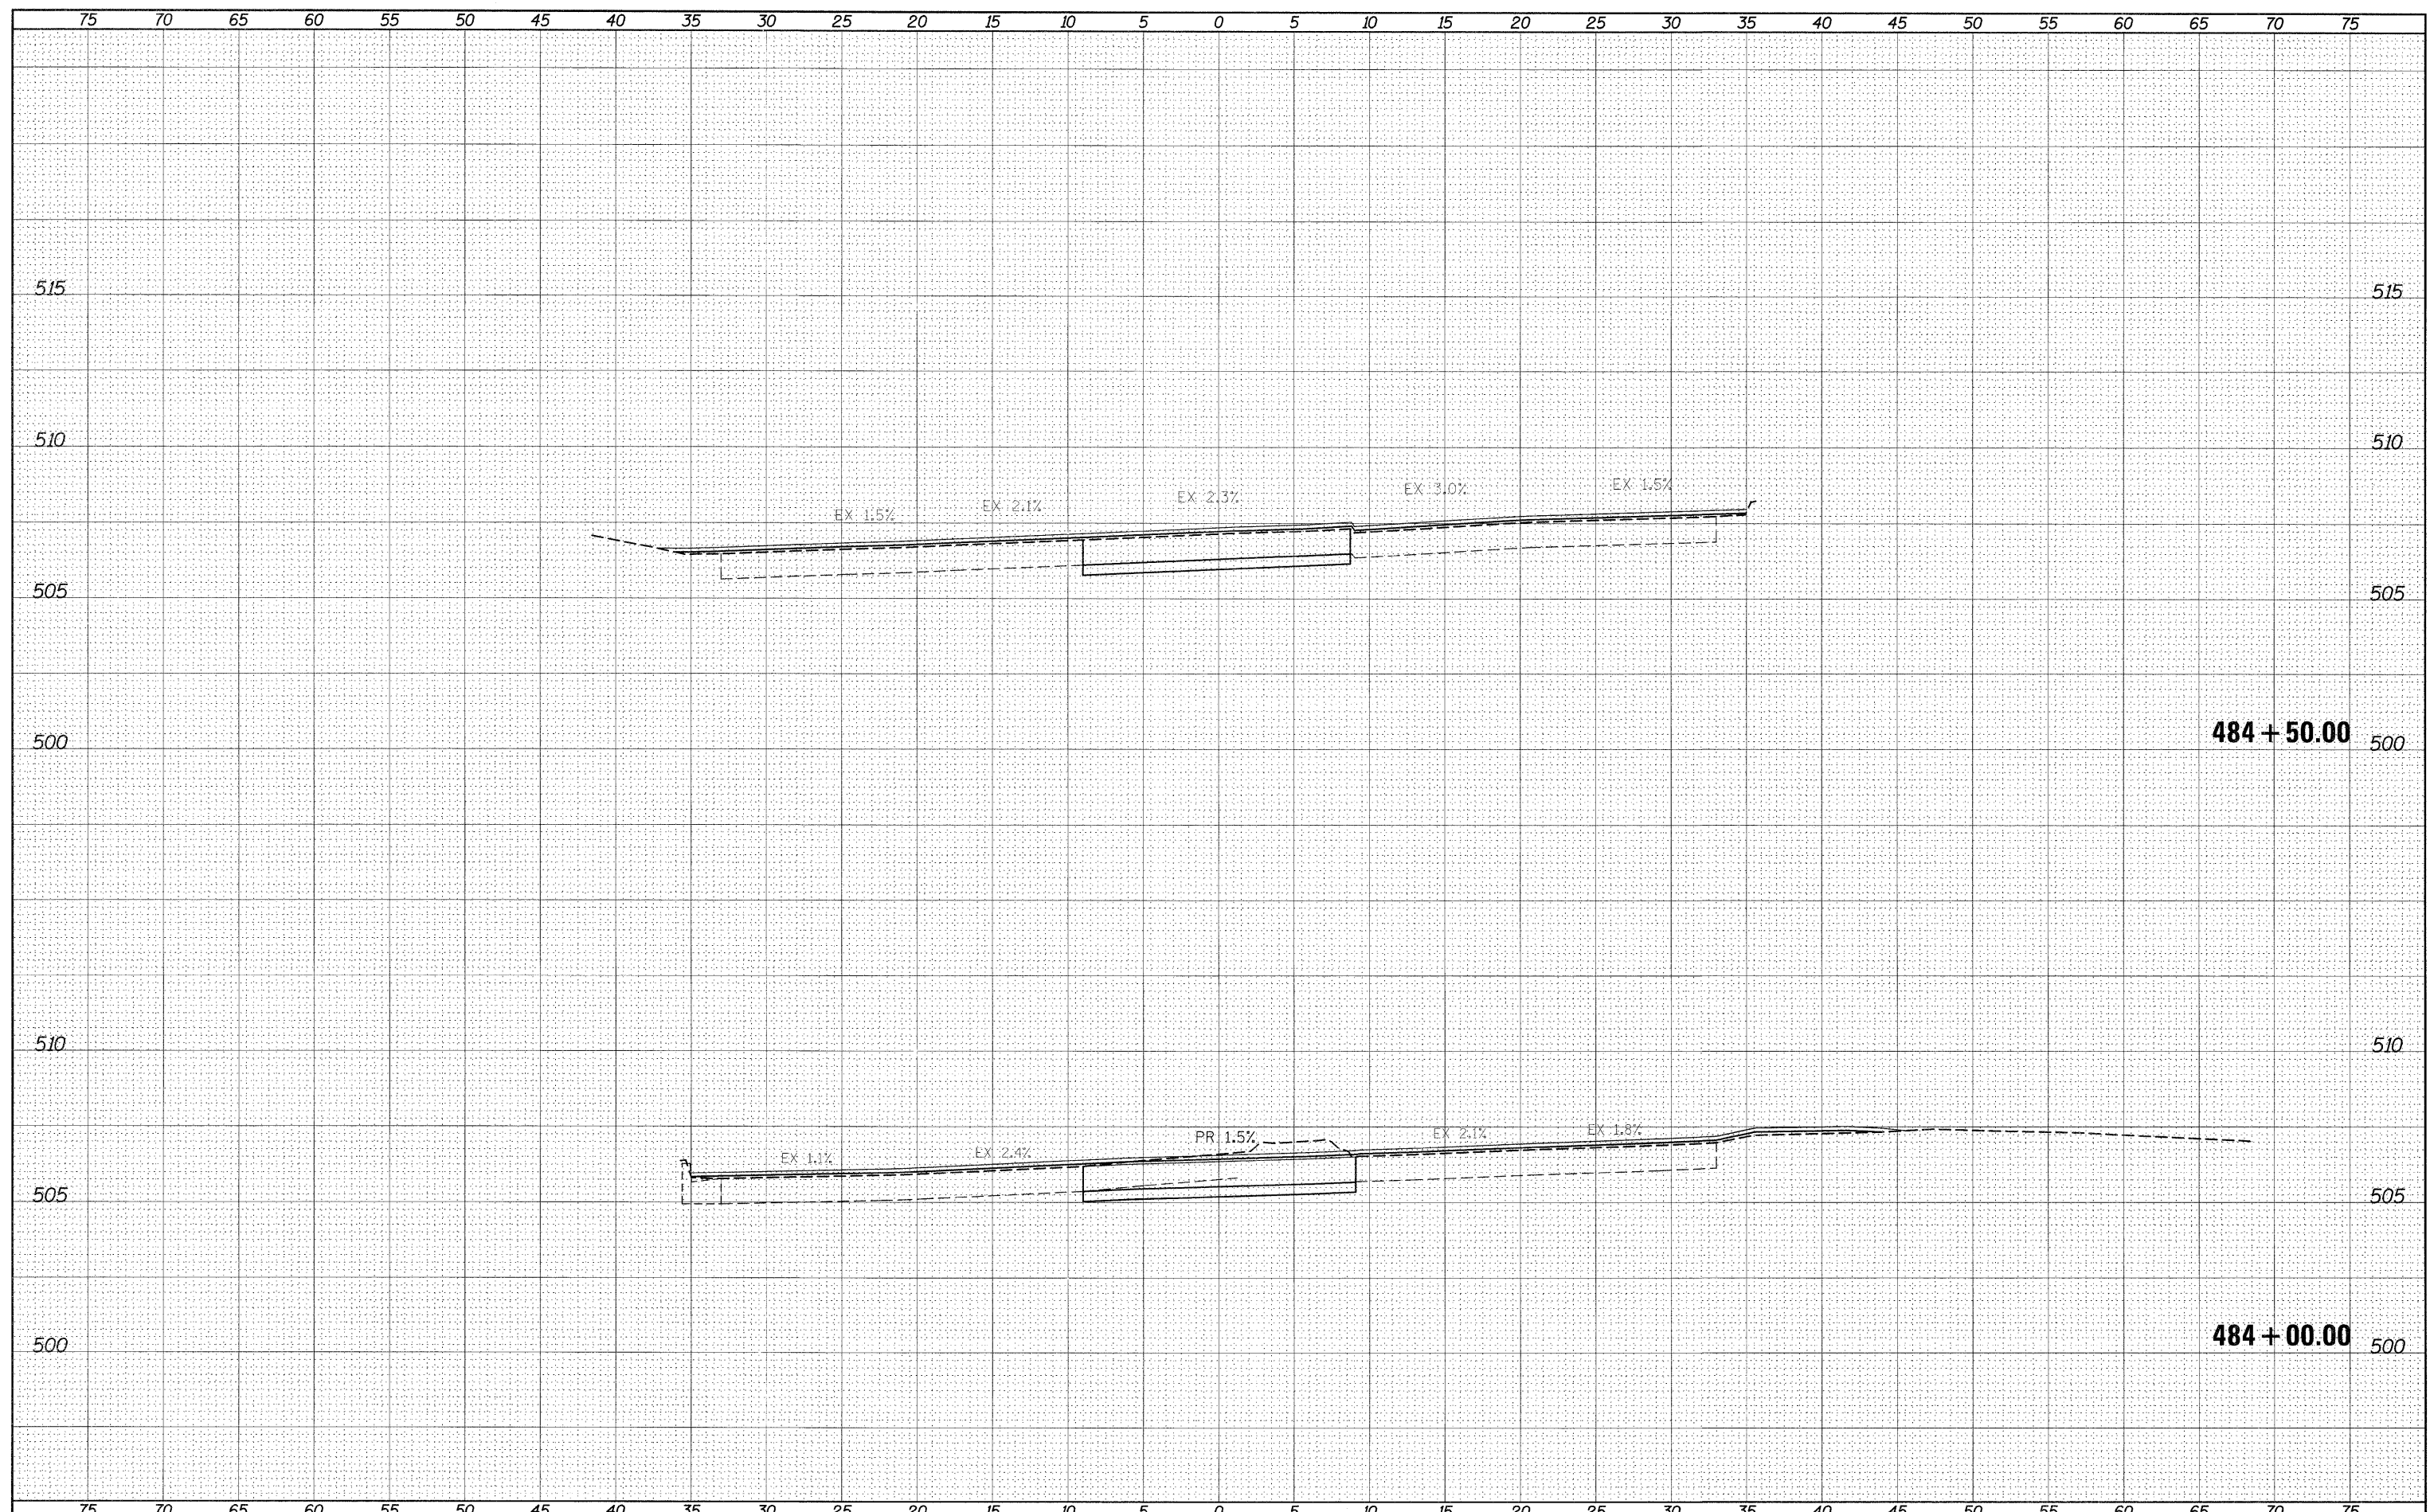

FILE NAME =	USER NAME = *USER*	DESIGNED -	REVISED -	<b>STATE OF ILLINOIS DEPARTMENT OF TRANSPORTATION</b>	<b>IL140111 CROSS-SECTIONS</b>			FAP RTE.	SECTION	COUNTY	TOTAL SHEETS	SHEET NO.
*FILEL*		DRAWN -	REVISED -		785	(132-2,3,4, 133-1)RS	MADISON	122	107			
	PLOT SCALE = *SCALE*	CHECKED -	REVISED -		SCALE: _____ SHEET NO. ___ OF ___ SHEETS STA. 484+00.00 TO STA. 484+50.00			CONTRACT NO. 76B80				
	PLOT DATE = *DATE*	DATE -	REVISED -		ILLINOIS FED. AID PROJECT							