


DATE	
BY	
SUBMITTED	
PLOTTED	
NOTE BOOK	
TEMPLATE	
AREAS	
CHECKED	
NO.	

DATE	
BY	
SUBMITTED	
PLOTTED	
NOTE BOOK	
TEMPLATE	
AREAS	
CHECKED	
NO.	

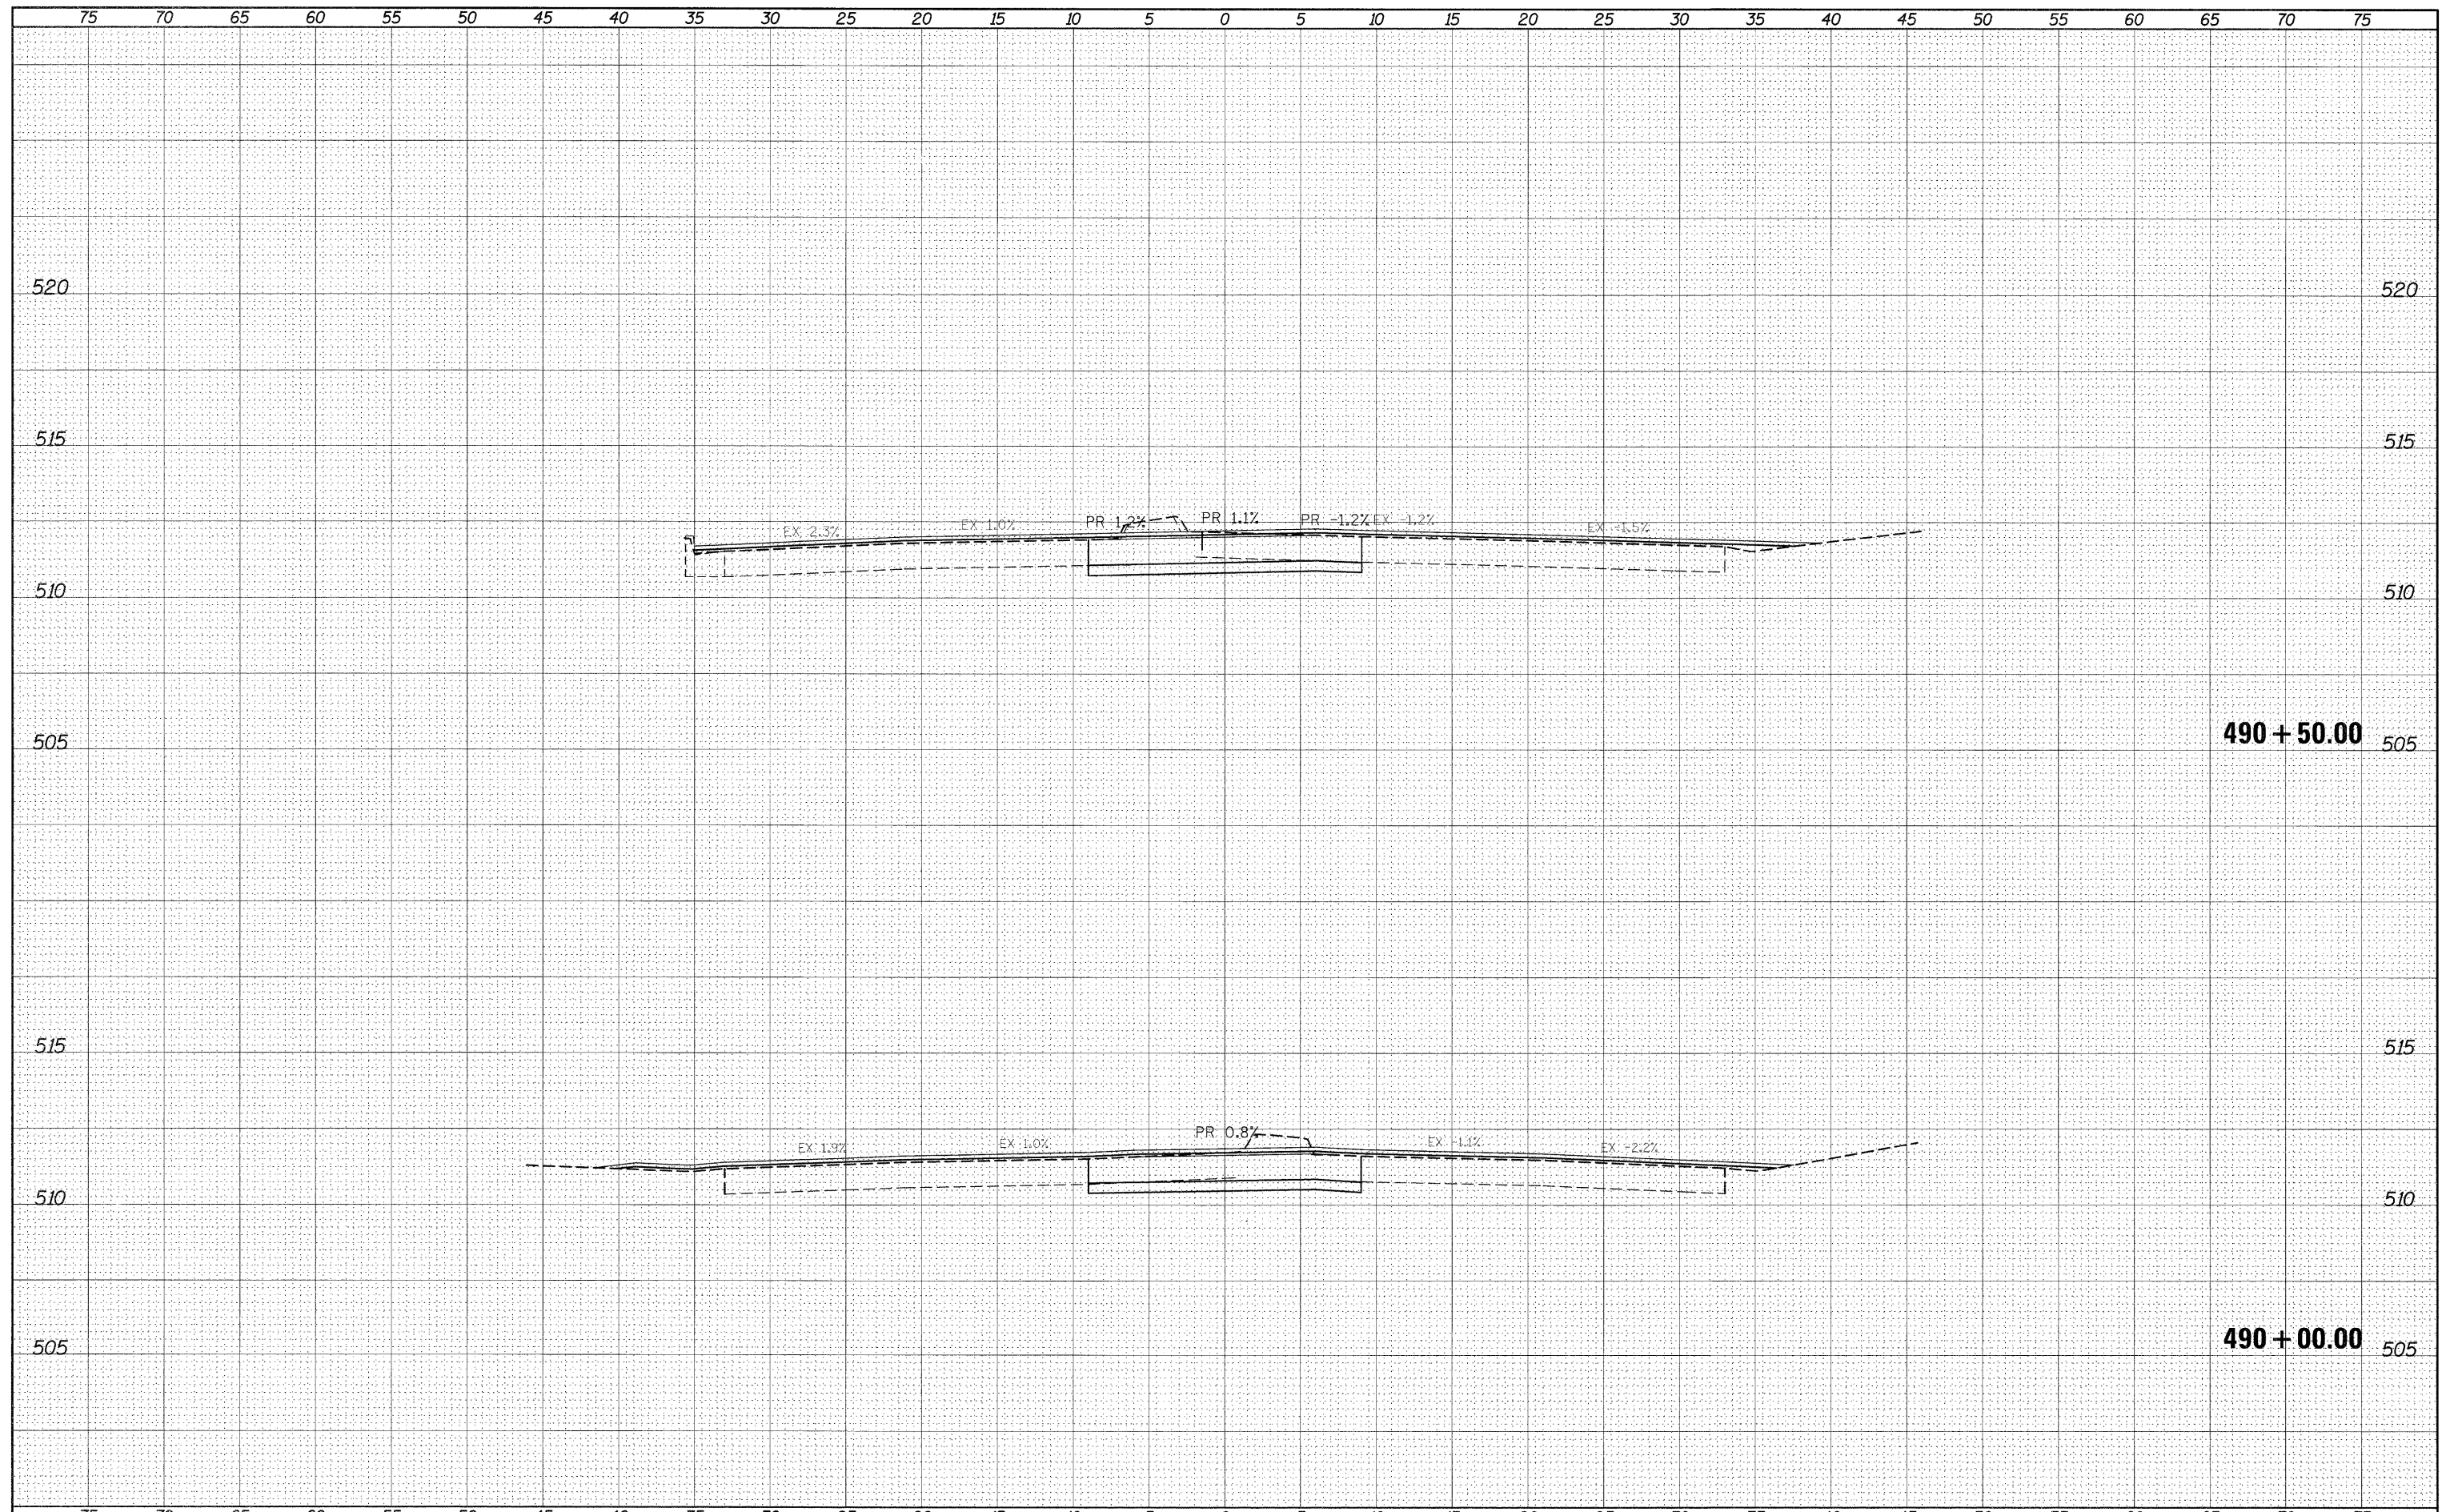

FILE NAME =	USER NAME = #USER*	DESIGNED -	REVISED -	STATE OF ILLINOIS DEPARTMENT OF TRANSPORTATION	IL140/111 CROSS-SECTIONS		FAP RTE.	SECTION	COUNTY	TOTAL SHEETS	SHEET NO.
FILEL	PLOT SCALE = #SCALE*	DRAWN -	REVISED -		SCALE: _____	SHEET NO. ___ OF ___ SHEETS	785	(132-2,3,4, 133-1)RS	MADISON	122	113
	PLOT DATE = #DATE*	CHECKED -	REVISED -		STA. 490+00.00_ TO STA. 490+50.00_		CONTRACT NO. 76B80				
		DATE -	REVISED -		ILLINOIS FED. AID PROJECT						