


DATE	
BY	
ORIGINAL SURVEY	
EXTRACTED	
PLOTTED	
NOTE BOOK	
TEMPLATE	
AREAS	
AREAS CHECKED	
NO.	

DATE	
BY	
ORIGINAL SURVEY	
EXTRACTED	
PLOTTED	
NOTE BOOK	
TEMPLATE	
AREAS	
AREAS CHECKED	
NO.	

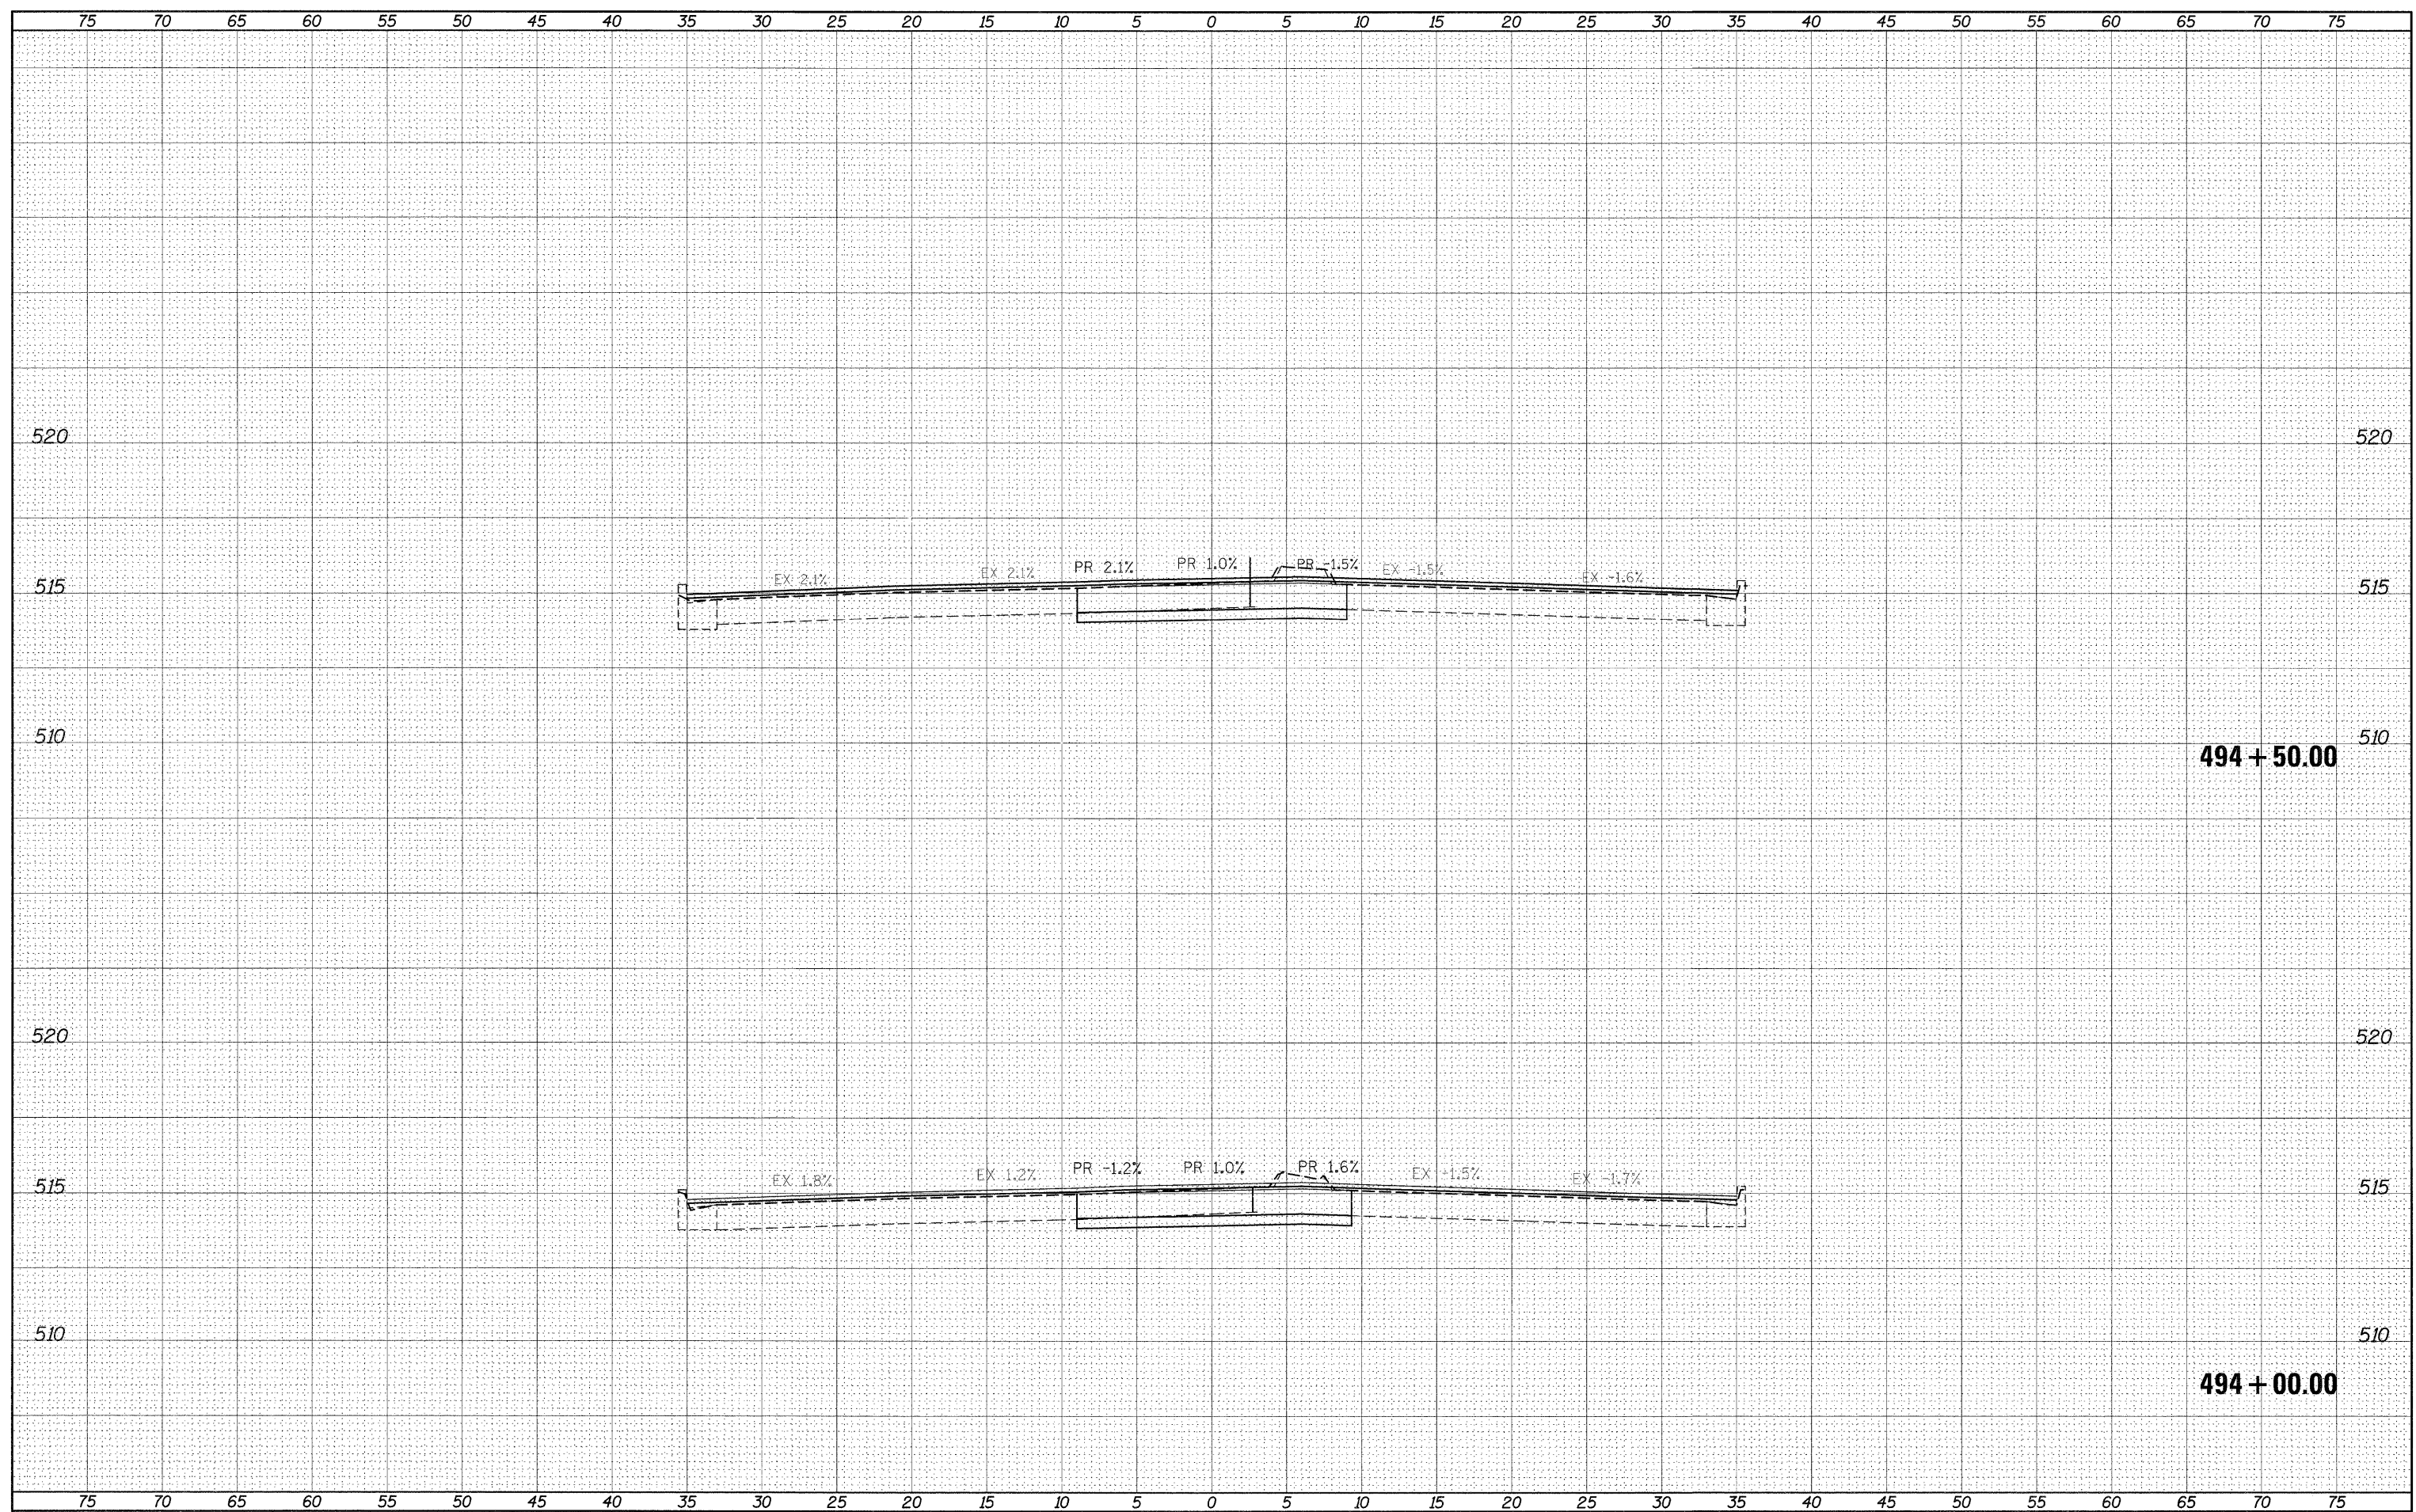

FILE NAME =
#FILE#

USER NAME = #USER#
PLOT SCALE = #SCALE#
PLOT DATE = #DATE#

DESIGNED - ___
DRAWN - ___
CHECKED - ___
DATE - _____

REVISED - _____
REVISED - _____
REVISED - _____
REVISED - _____

**STATE OF ILLINOIS
DEPARTMENT OF TRANSPORTATION**

IL140/111 CROSS-SECTIONS

SCALE: _____ SHEET NO. ___ OF ___ SHEETS STA. 494+00.00 TO STA. 494+50.00

FAP RTE.	SECTION	COUNTY	TOTAL SHEETS	SHEET NO.
785	(132-2,3,4, 133-1)RS	MADISON	122	117
CONTRACT NO. 76B80			ILLINOIS FED. AID PROJECT	