


DATE	
BY	
SURVEYED	
PLOTTED	
TEMPLATE	
AREAS	
CHECKED	
FINAL SURVEY	
NOTE BOOK	
NO.	

DATE	
BY	
SURVEYED	
PLOTTED	
TEMPLATE	
AREAS	
CHECKED	
ORIGINAL SURVEY	
NOTE BOOK	
NO.	

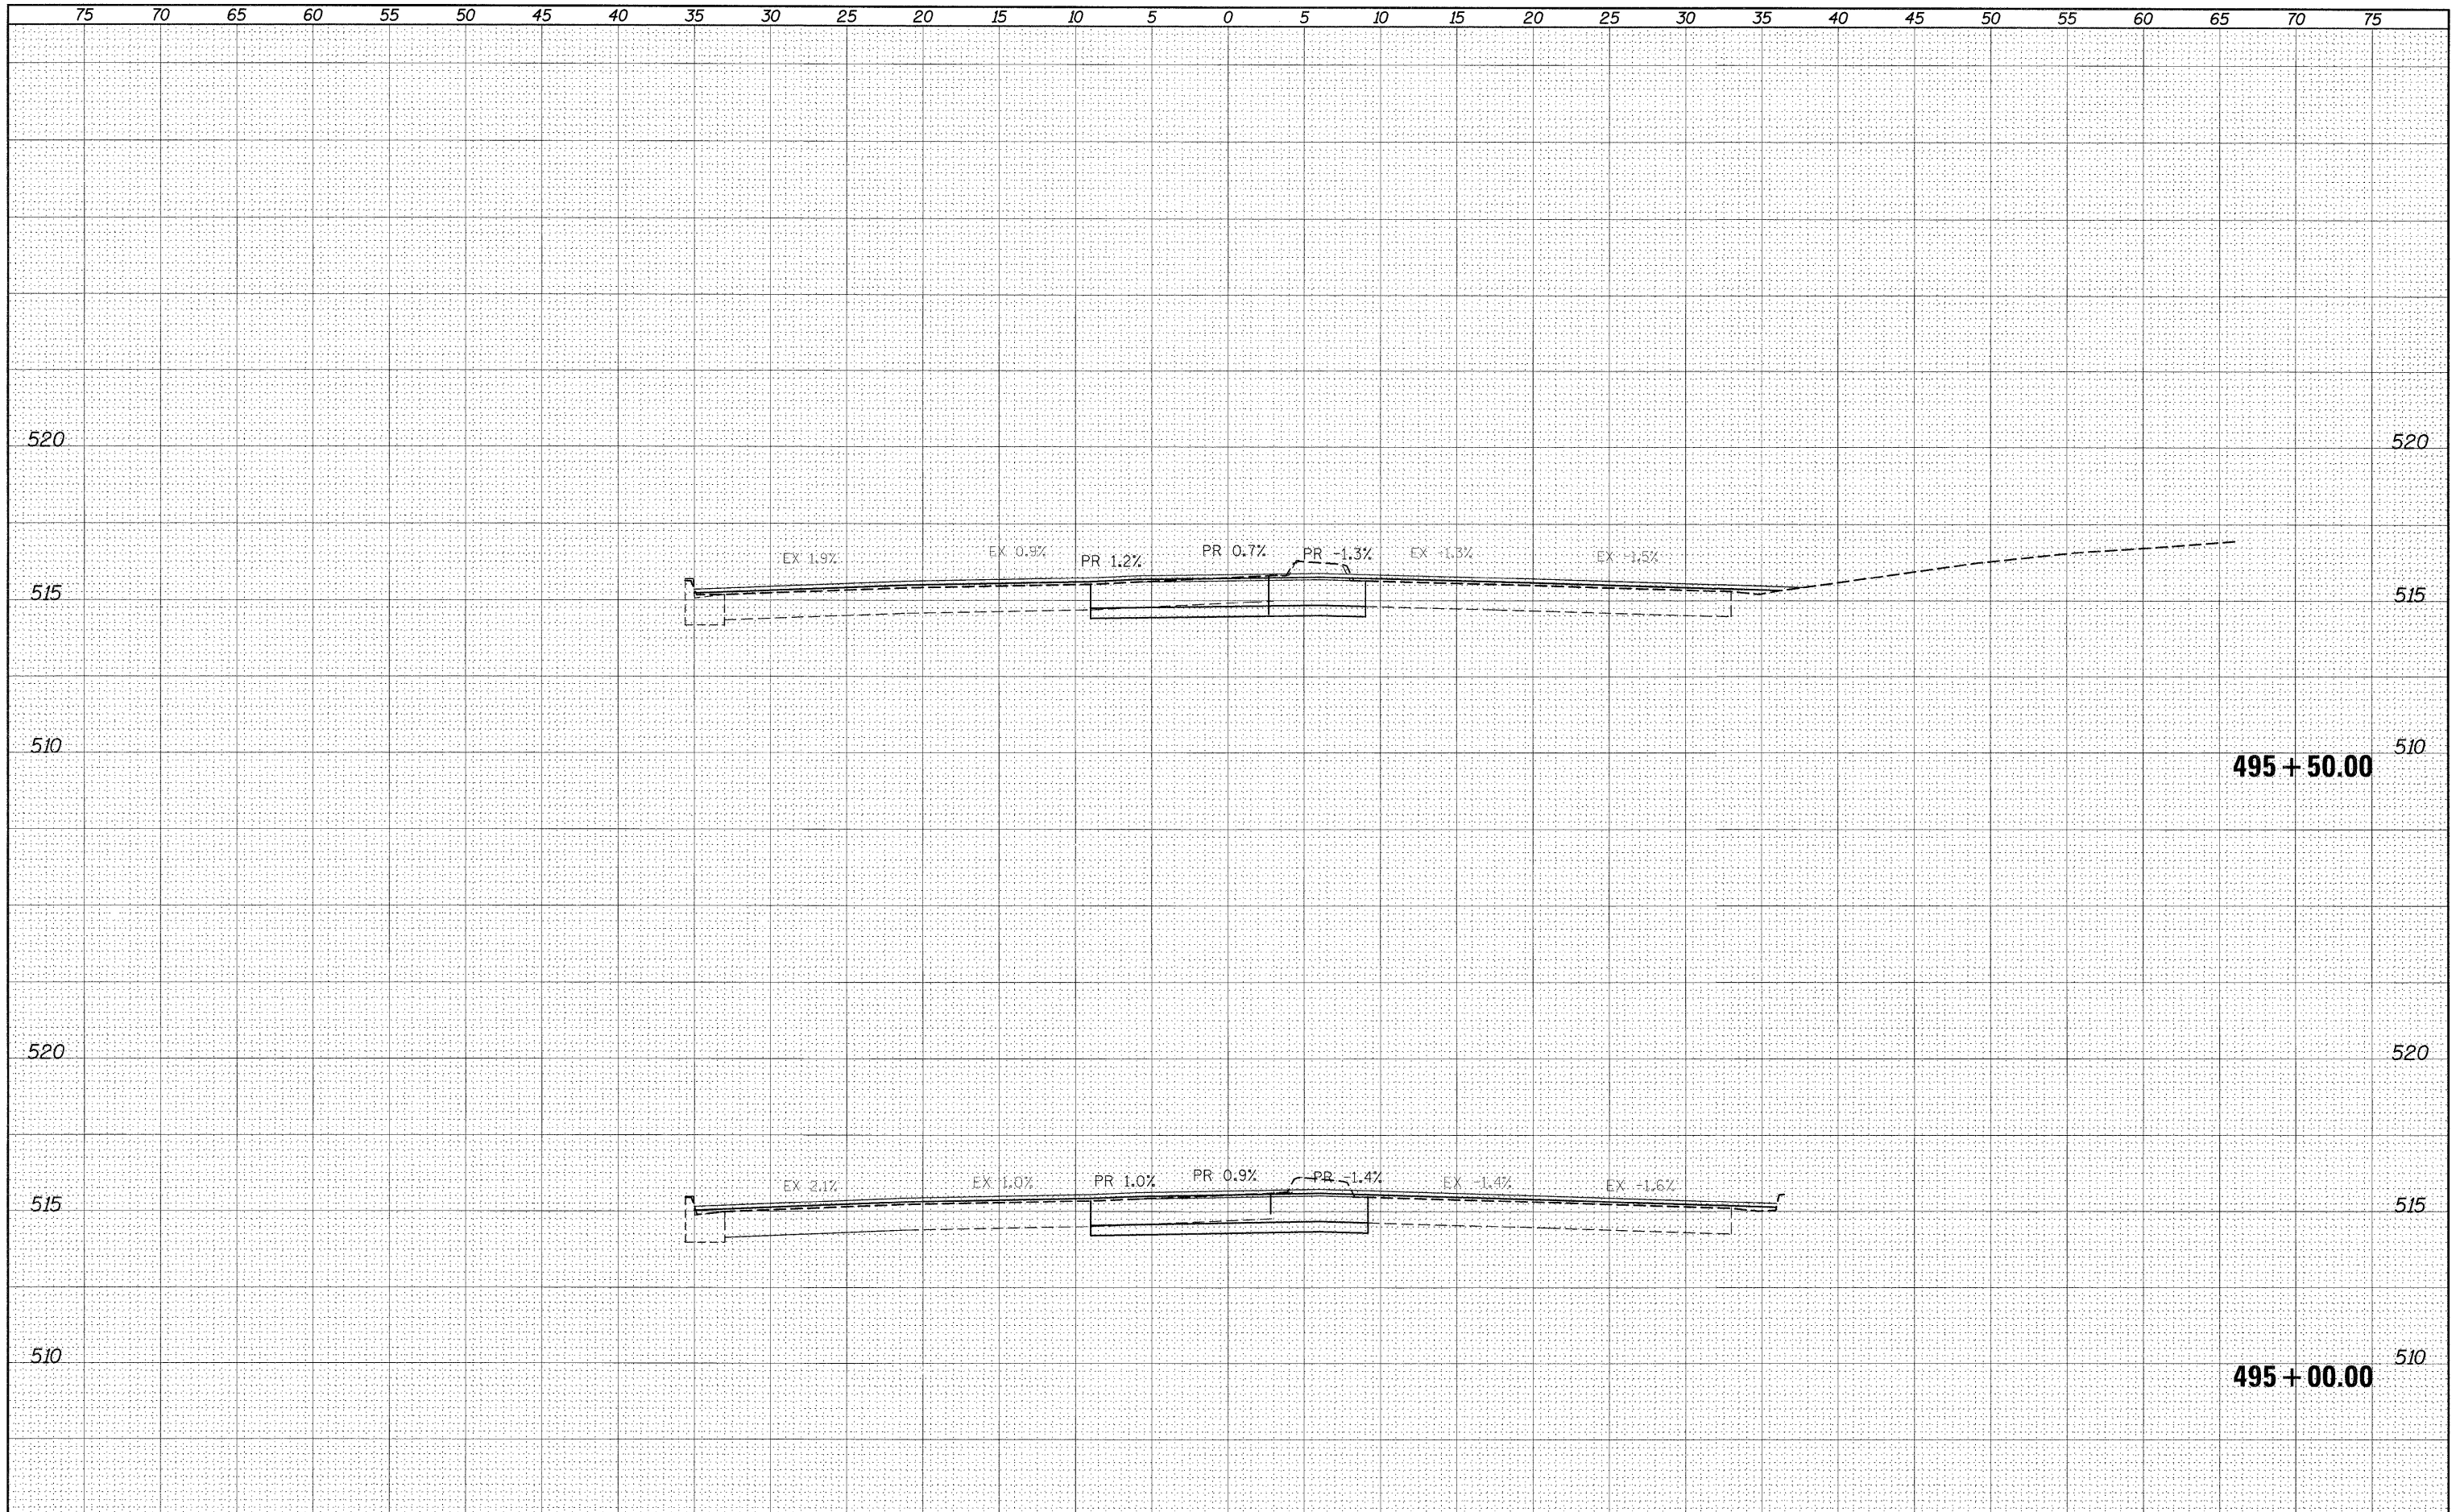

FILE NAME =	USER NAME = #USER#	DESIGNED -	REVISED -	STATE OF ILLINOIS DEPARTMENT OF TRANSPORTATION	IL140/111 CROSS-SECTIONS		FAP RTE.	SECTION	COUNTY	TOTAL SHEETS	SHEET NO.
#FILEL#		DRAWN -	REVISED -		SCALE: -----	SHEET NO. -- OF -- SHEETS	785	(132-2,3,4, 133-1)RS	MADISON	122	118
		CHECKED -	REVISED -		STA. 495+00.00 TO STA. 495+50.00						
		DATE -	REVISED -								
							CONTRACT NO. 76B80		ILLINOIS FED. AID PROJECT		