
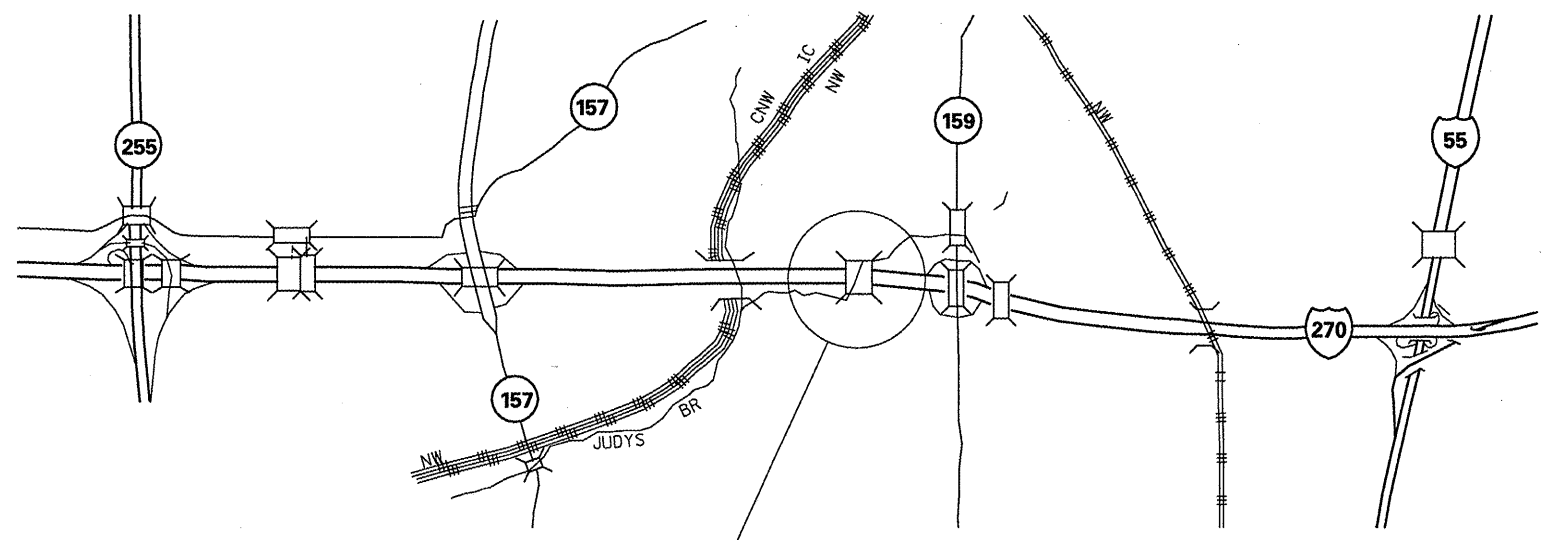


SN 003-0023

MADISON COUNTY
BOND COUNTY

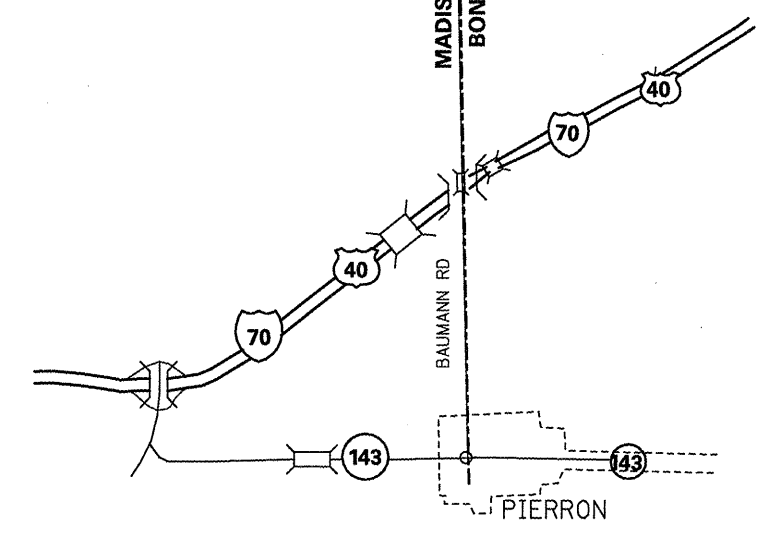

SN 060-0319 (EB)
SN 060-0320 (WB)

- VARIOUS
- D-8 BRIDGE APPROACH 2011-1
- BOND & MADISON

FILE NAME = #FILE#	USER NAME = #USER#	DESIGNED -	REVISED -	STATE OF ILLINOIS DEPARTMENT OF TRANSPORTATION	LOCATION MAPS			F.A. RTE.	SECTION	COUNTY	TOTAL SHEETS	SHEET NO.		
	PLOT SCALE = #SCALE#	DRAWN -	REVISED -		SCALE:	SHEET NO.	OF SHEETS	STA.	TO STA.	•	••	•••	14	4
	PLOT DATE = #DATE#	CHECKED -	REVISED -		CONTRACT NO. 76E22									
		DATE -	REVISED -		ILLINOIS FED. AID PROJECT									