


- S.N. 061-0058  
38.778702,  
-88.87285
- S.N. 061-0010  
38.758769,  
-88.893481
- S.N. 061-0025  
38.71109,  
-88.941933
- S.N. 061-0043  
38.692469,  
-88.965719
- S.N. 061-0042  
38.663824,  
-88.972617
- S.N. 061-0026  
38.636609,  
-88.972564
- S.N. 061-0044  
38.60557,  
-88.968712
- S.N. 061-0027  
38.476035,  
-88.959732

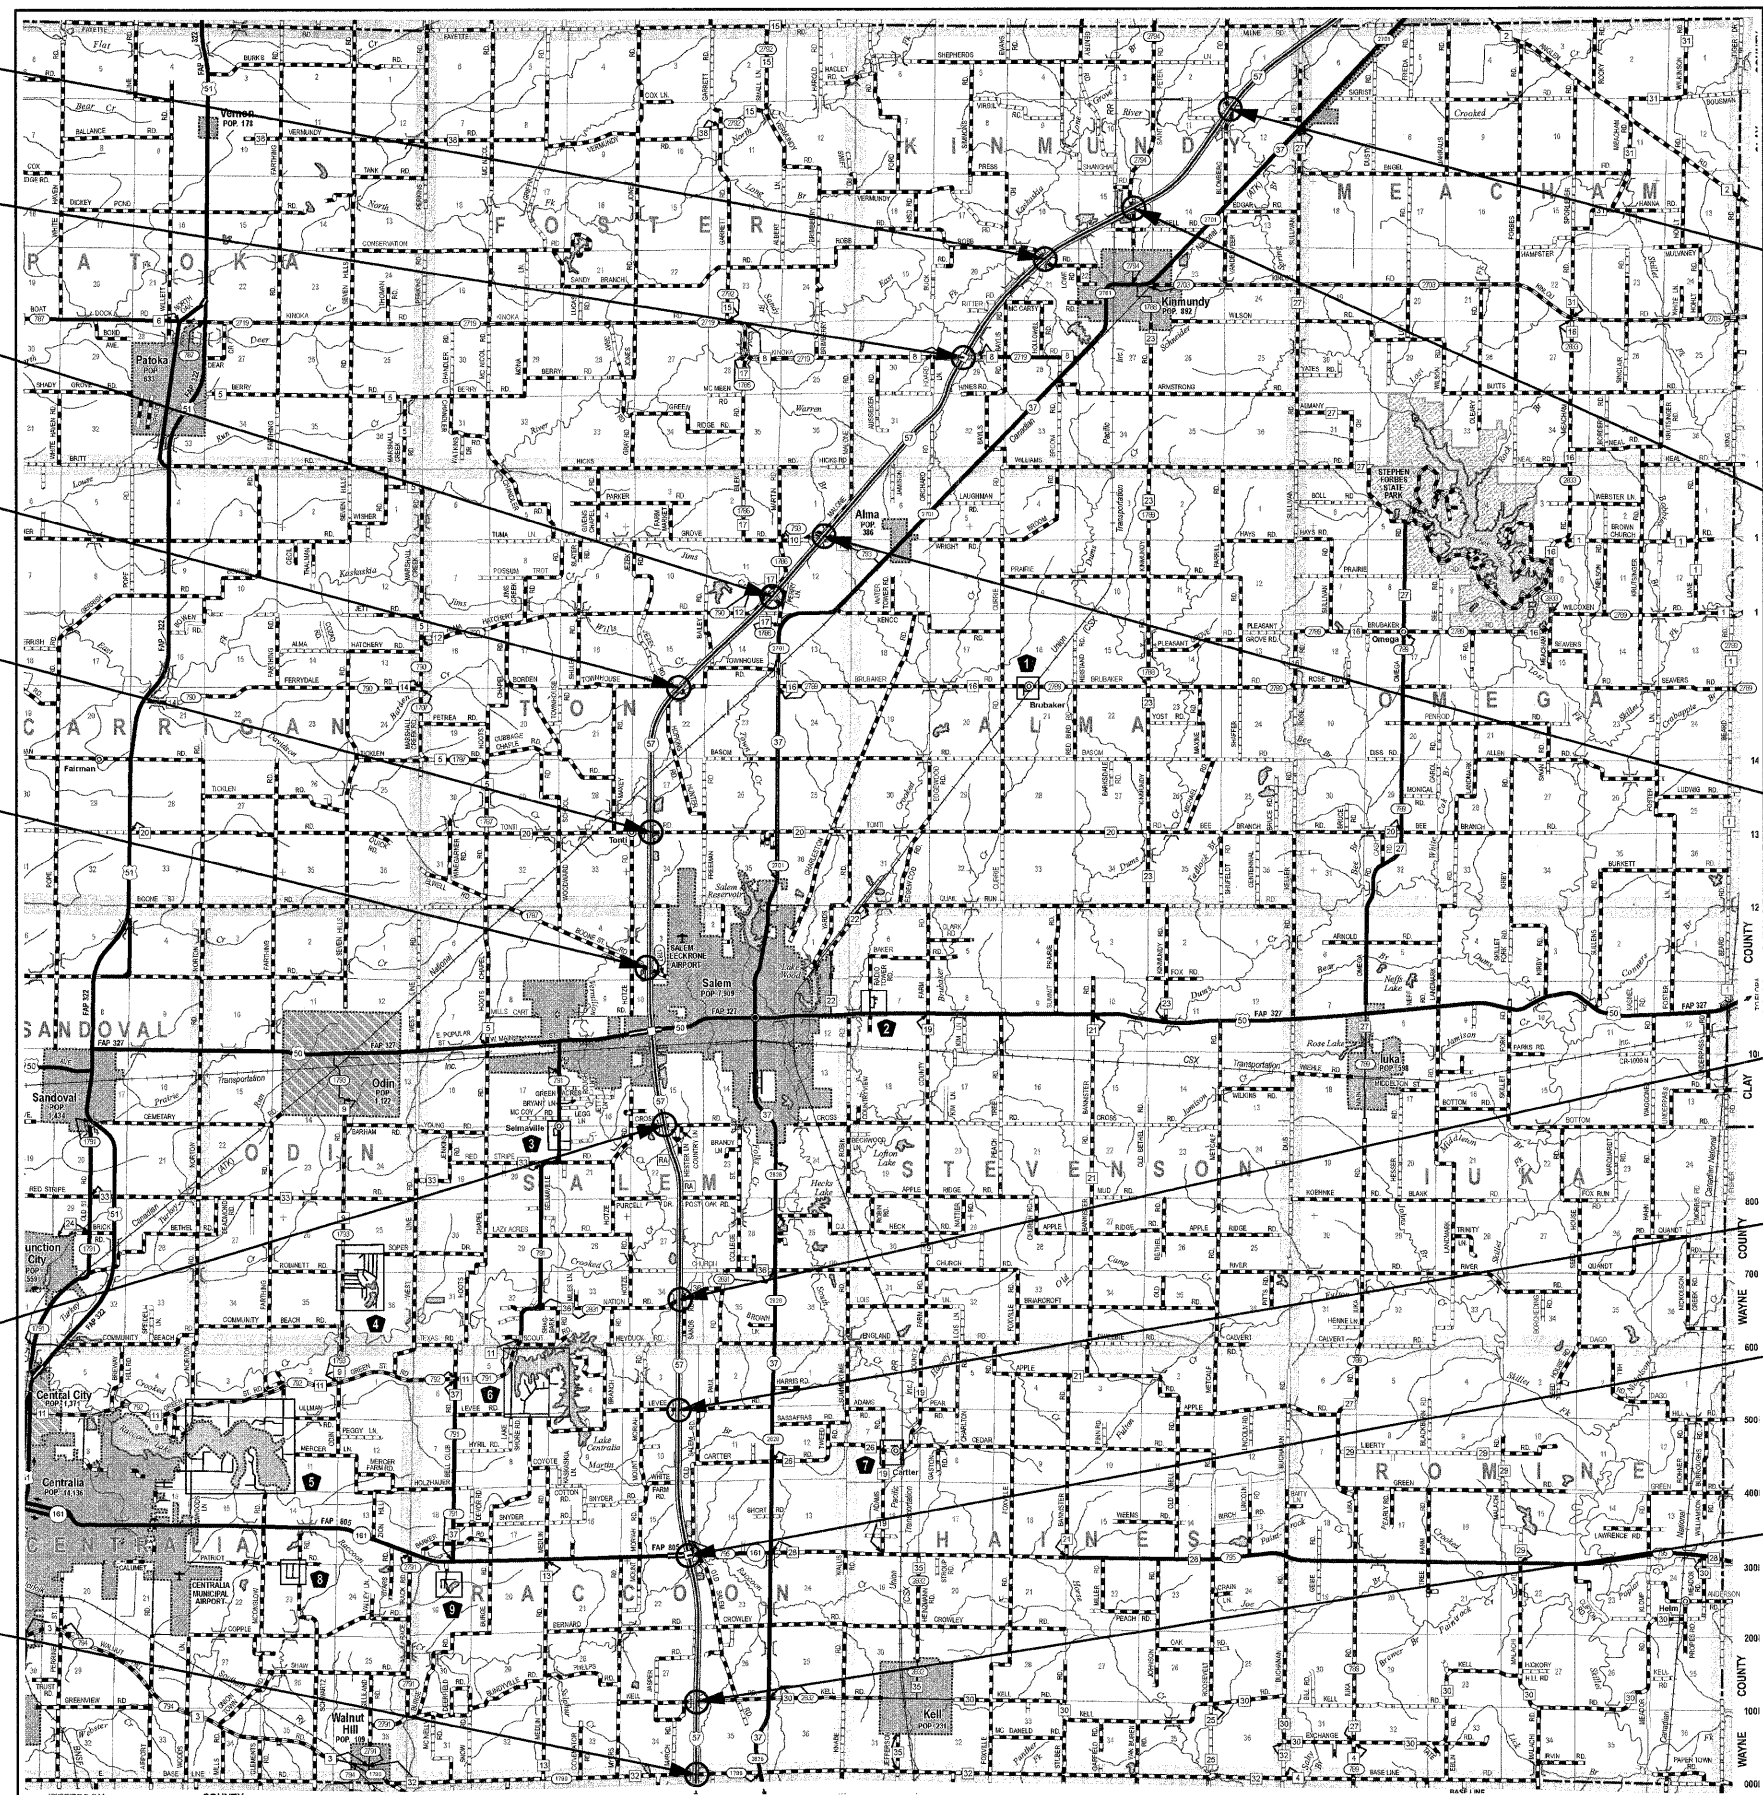

- S.N. 061-0064  
38.808104,  
-88.82575
- S.N. 061-0061  
38.78868,  
-88.850362
- S.N. 061-0057  
38.722944,  
-88.928865
- S.N. 061-0028  
38.570809,  
-88.964614
- S.N. 061-0045  
38.54908,  
-88.964646
- S.N. 061-0017  
38.519941,  
-88.961931
- S.N. 061-0046  
38.490548,  
-88.959678

**LOCATION MAP**

STRUCTURE NUMBER  
LATITUDE,  
LONGITUDE

FILE NAME = h:\6513 idot.d8 var\6513.01 wo 1\cadd.sheets\087630-sht-locmap-03.dgn	USER NAME = _USERDESCR_	DESIGNED - K.M.M.	REVISED -	<b>STATE OF ILLINOIS DEPARTMENT OF TRANSPORTATION</b>	<b>LOCATION MAP</b>	F.A.I. RTE. 57	SECTION 61-(1,2,3,4,5,6)-I	COUNTY MARION	TOTAL SHEETS 86	SHEET NO. 3	CONTRACT NO. 76E30 ILLINOIS FED. AID PROJECT
PLOT SCALE = 0.5000 / IN.		CHECKED - L.D.G.	REVISED -								
PLOT DATE = 2/2/2011		DRAWN - K.H.L.	REVISED -								
		CHECKED - B.G.H.	REVISED -								
SHEET NO. OF SHEETS											