
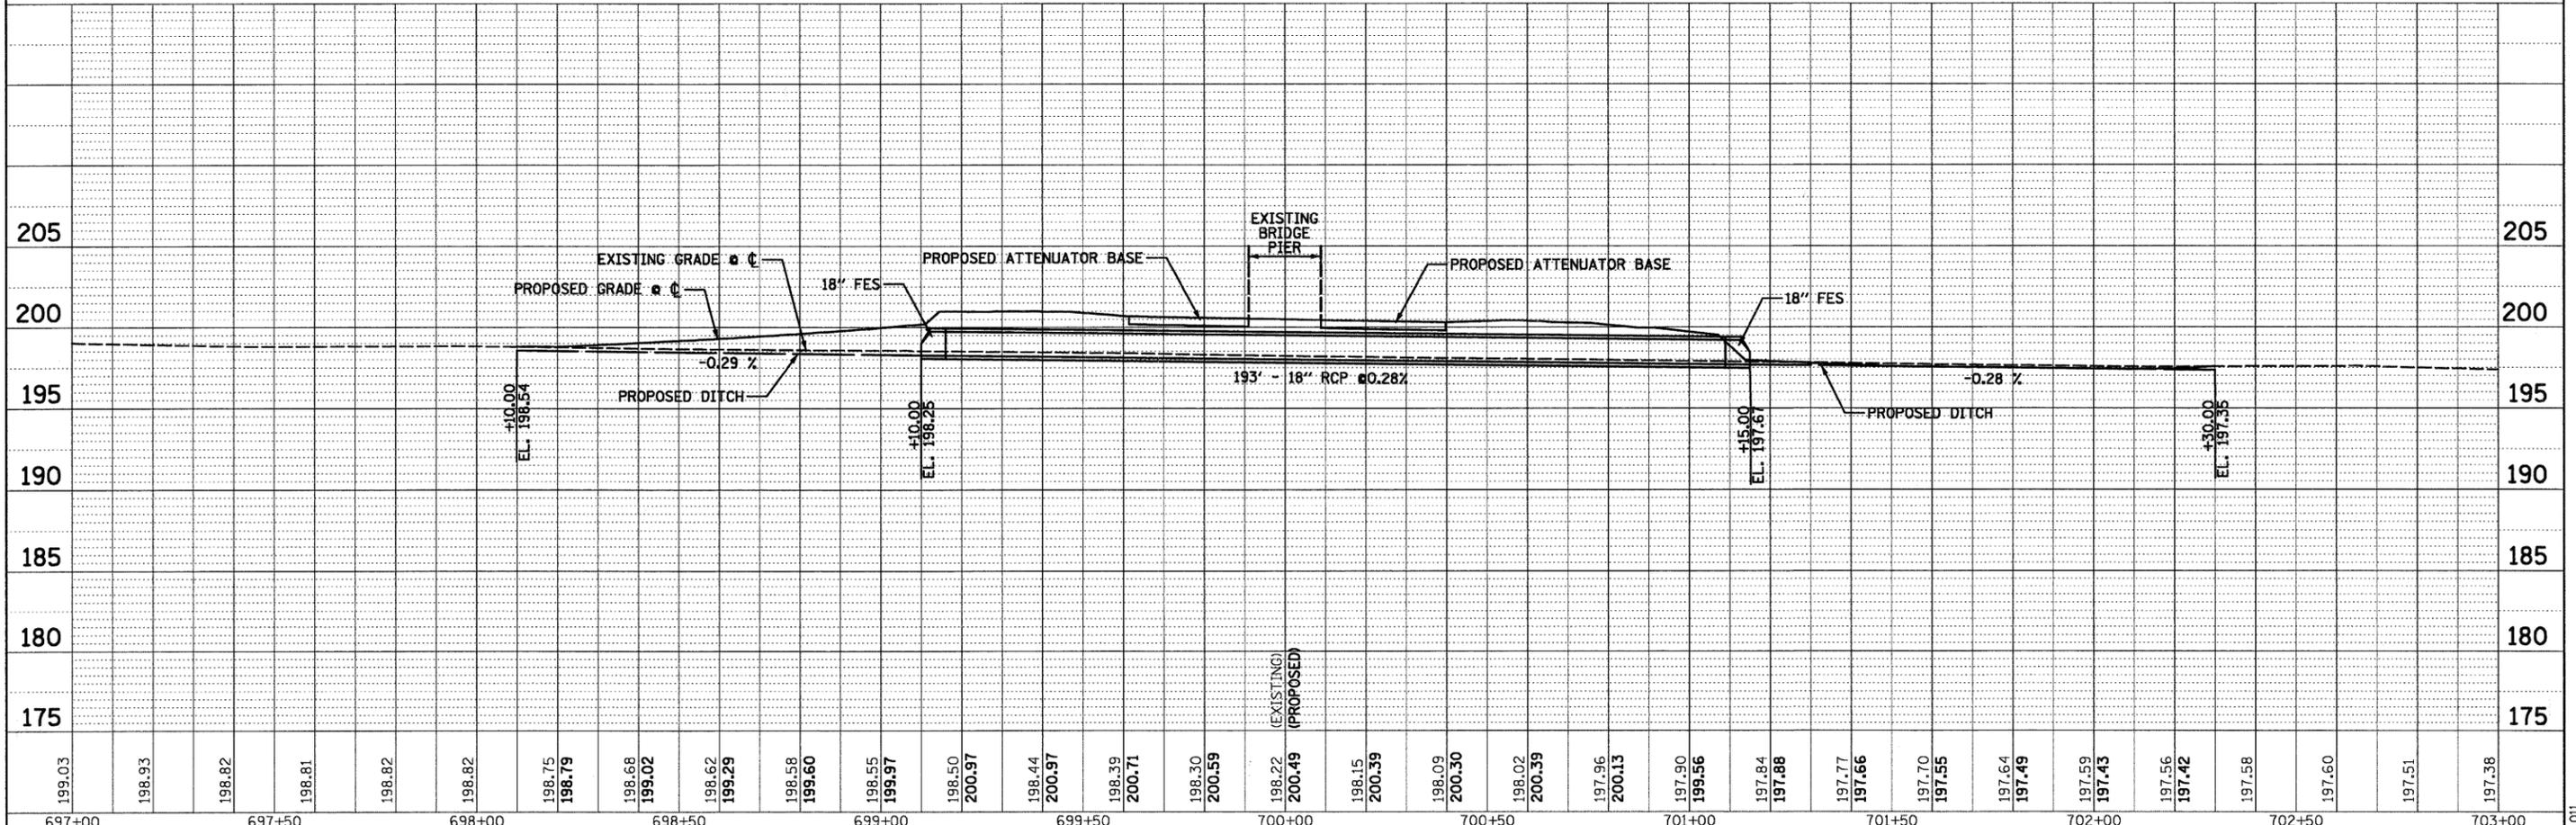
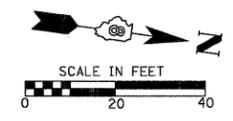


BENCHMARK: I.B.M. 80d NAIL IN POWER POLE
 STA.699+16.92, 131.6' LT.
 EL. 200.00

DATE: _____ BY: _____
 REVISION: _____
 NO. _____ FILE NAME: _____

DATE: _____ BY: _____
 REVISION: _____
 NO. _____ FILE NAME: _____

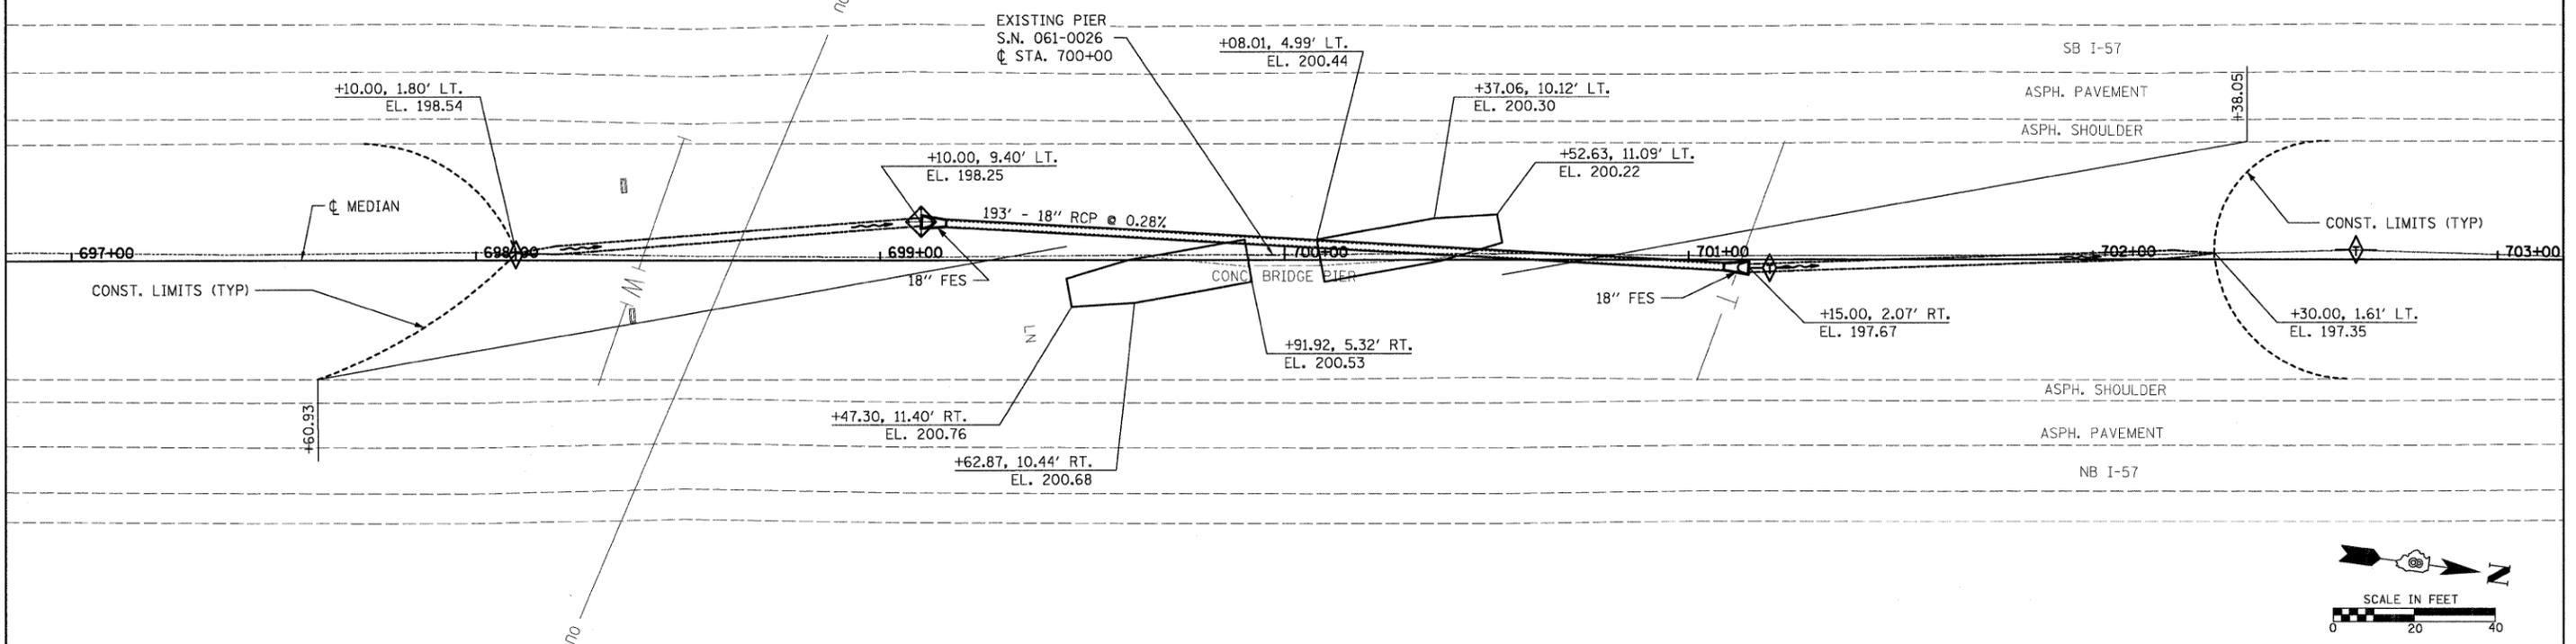

697+00	697+50	698+00	698+50	699+00	699+50	700+00	700+50	701+00	701+50	702+00	702+50	703+00																																							
199.03	198.93	198.82	198.81	198.82	198.82	198.75	198.79	198.68	199.02	198.62	199.29	198.58	199.60	198.55	199.97	198.50	200.97	198.44	200.97	198.39	200.71	198.30	200.59	198.22	200.49	198.15	200.39	198.09	200.30	198.02	200.39	197.96	200.13	197.90	199.56	197.84	197.88	197.77	197.66	197.70	197.55	197.64	197.49	197.59	197.43	197.56	197.42	197.58	197.60	197.51	197.38

FILE NAME =	USER NAME = _USERDESCR_	DESIGNED - KMM	REVISED -
h:\6513\dot d8 var\6513\01 wo 1\cadd\sheet	10876E30-sht-plnprf-0610026-18.dgn	DRAWN - KHL	REVISED -
	PLOT SCALE = 20.0000' / IN.	CHECKED - BGH	REVISED -
	PLOT DATE = 2/2/2011	DATE -	REVISED -

STATE OF ILLINOIS
DEPARTMENT OF TRANSPORTATION

SCALE:	SHEET NO. 1 OF 1 SHEETS	STA. 697+00 TO STA. 703+00
--------	-------------------------	----------------------------

F.A.I. RTE. 57	SECTION 61-(1,2,3,4,5,6)-I	COUNTY MARION	TOTAL SHEETS 86	SHEET NO. 18
S.N. 061-0026		CONTRACT NO. 76E30		
FED. ROAD DIST. NO. ILLINOIS FED. AID PROJECT				

HMC NO. 6513.011