


FINAL SURVEY PLOTTED TEMPLATE
 BY: _____ DATE: _____
 ORIGINAL SURVEY PLOTTED TEMPLATE
 BY: _____ DATE: _____

ORIGINAL SURVEY PLOTTED TEMPLATE
 BY: _____ DATE: _____
 FINAL SURVEY PLOTTED TEMPLATE
 BY: _____ DATE: _____

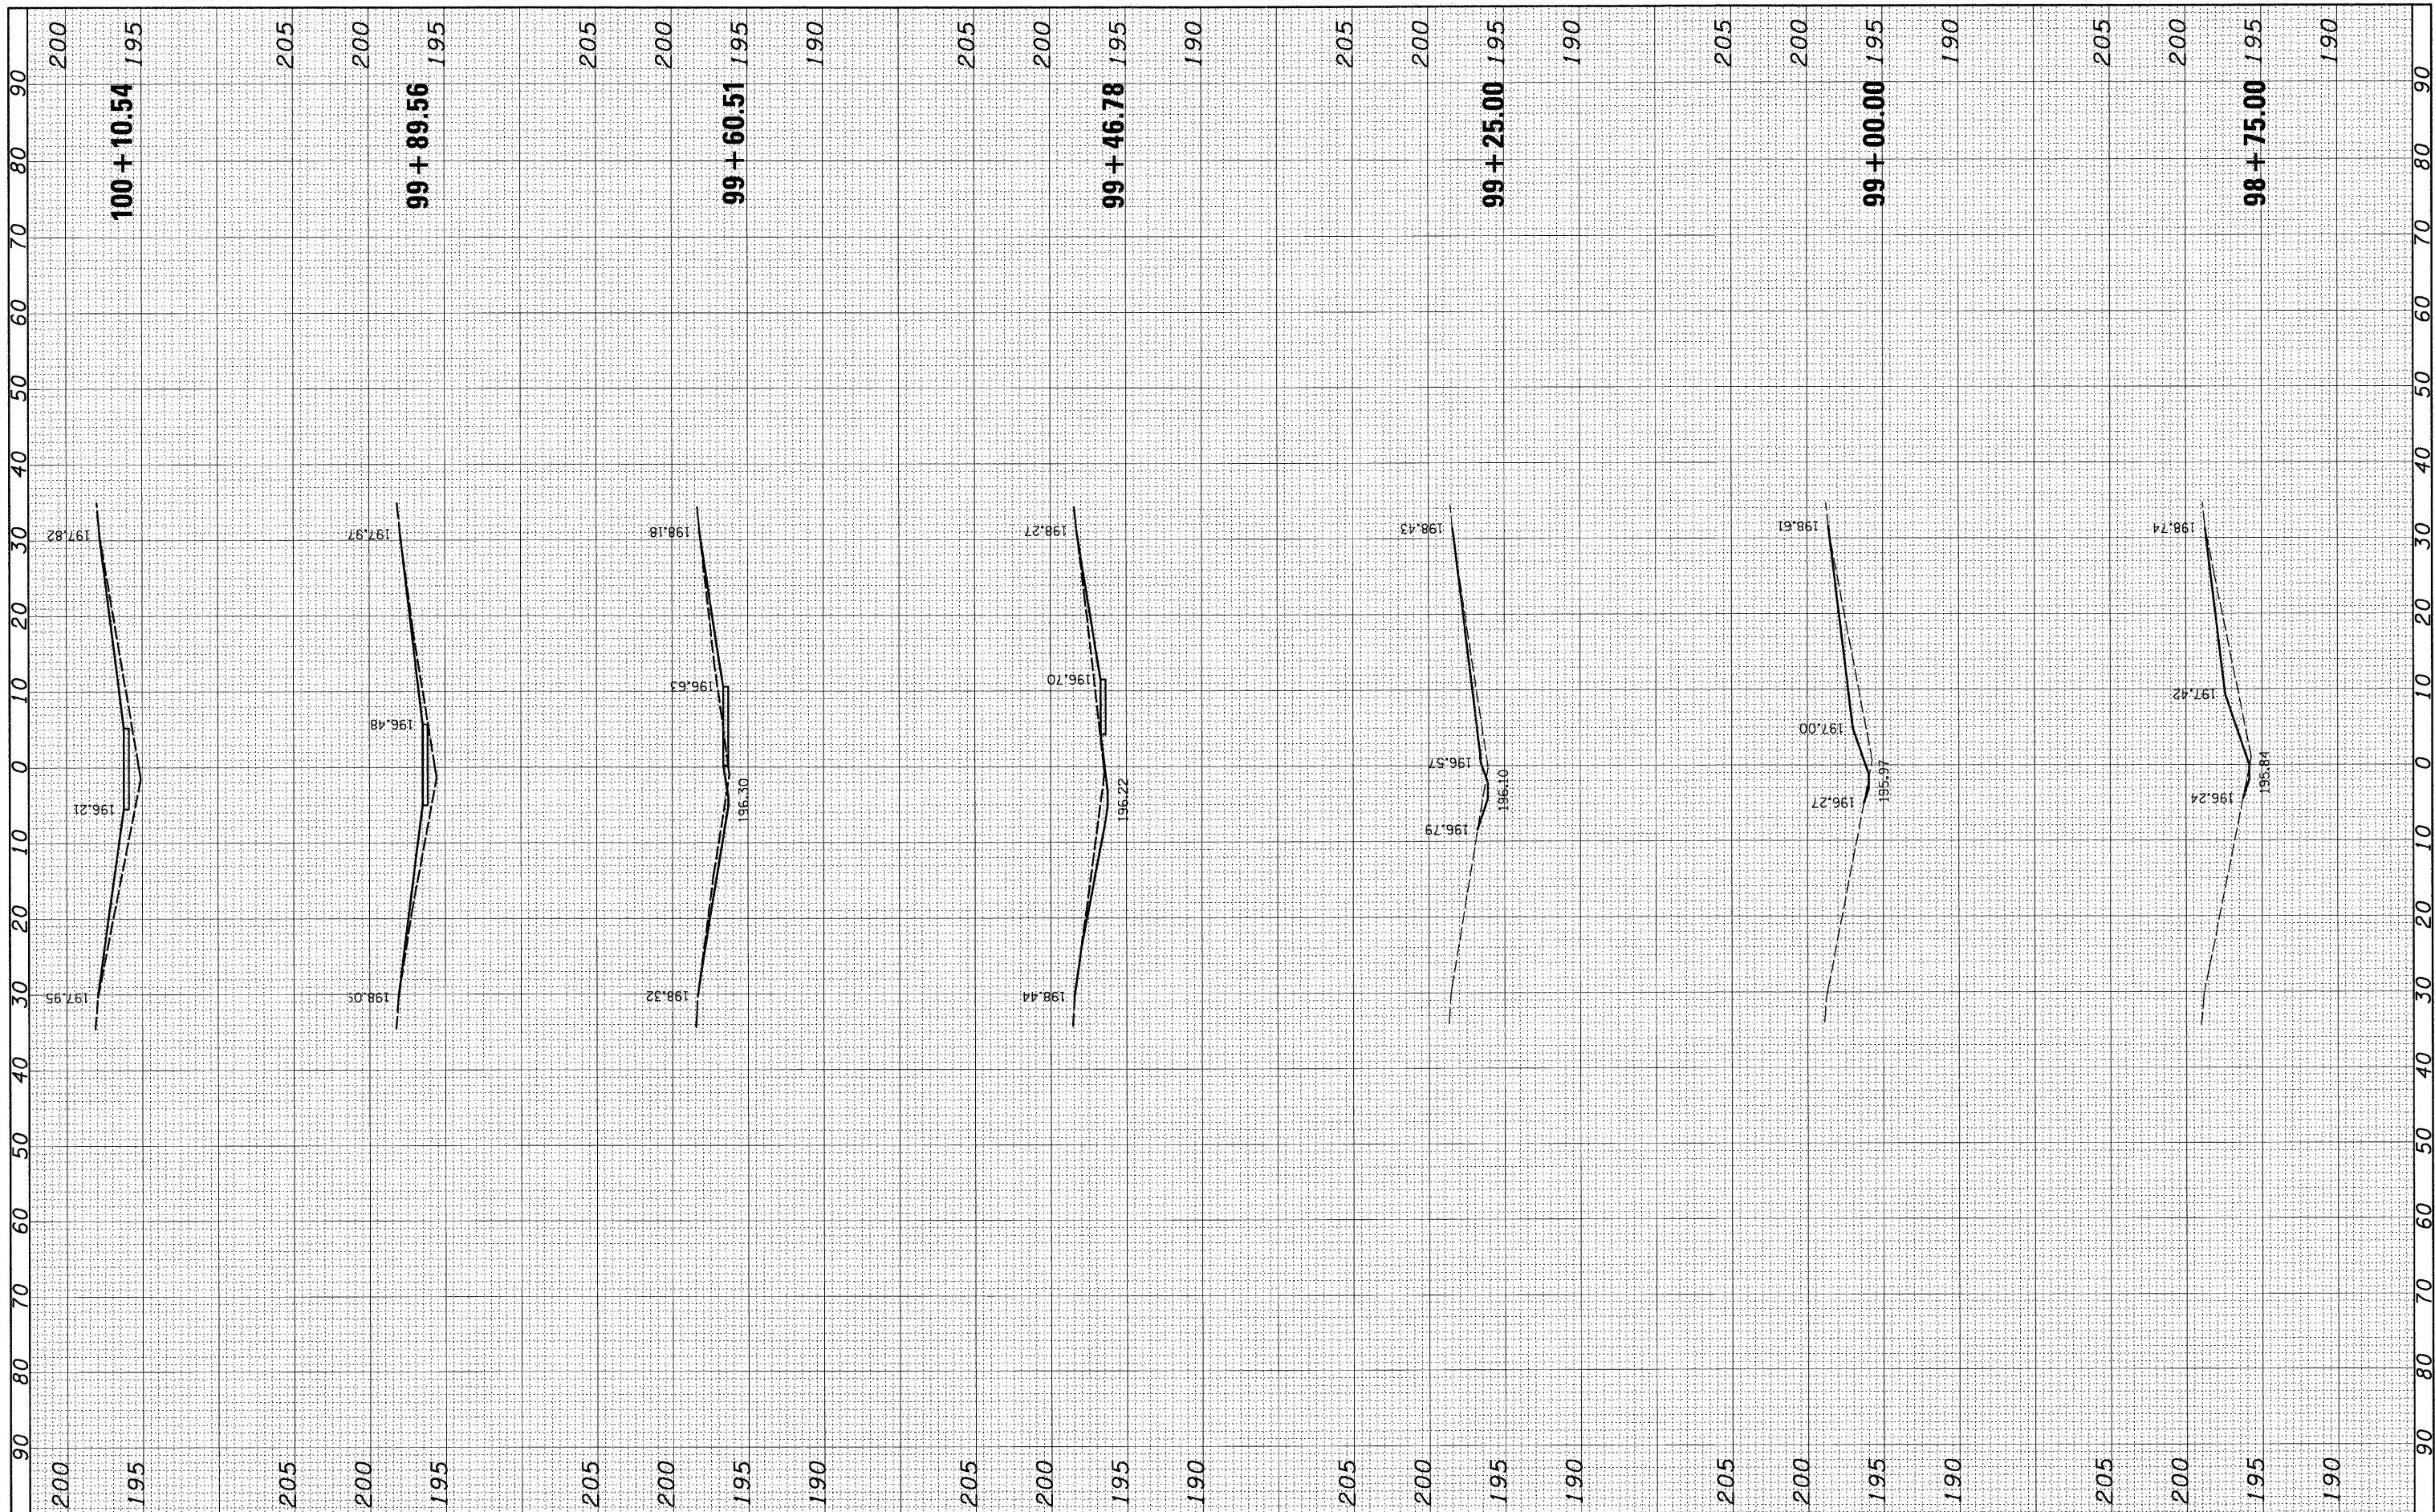

FILE NAME = h:\6513 idot d8 va\6513.01 wo 1\CA00.Sheets\0876E30-shr-xsh-0610027-2730.dgn
 USER NAME = _USERDESCR_
 PLOT SCALE = 10.0000' / IN.
 PLOT DATE = 2/2/2011

DESIGNED -
 DRAWN -
 CHECKED -
 DATE -

REVISED -
 REVISED -
 REVISED -
 REVISED -

**STATE OF ILLINOIS
 DEPARTMENT OF TRANSPORTATION**

CROSS SECTIONS

SCALE: SHEET NO. OF SHEETS STA. 98+75.00 TO STA. 100+10.54

F.A. RTE.	SECTION	COUNTY	TOTAL SHEETS	SHEET NO.
57	61-11,2,3,4,5,6-1	MARION	86	28
S.N. 061-0027		CONTRACT NO. 76E30		
ILLINOIS FED. AID PROJECT				