


FINAL SURVEY PLOTTED NOTE BOOK

ORIGINAL SURVEY PLOTTED NOTE BOOK

DATE \_\_\_\_\_

DATE \_\_\_\_\_

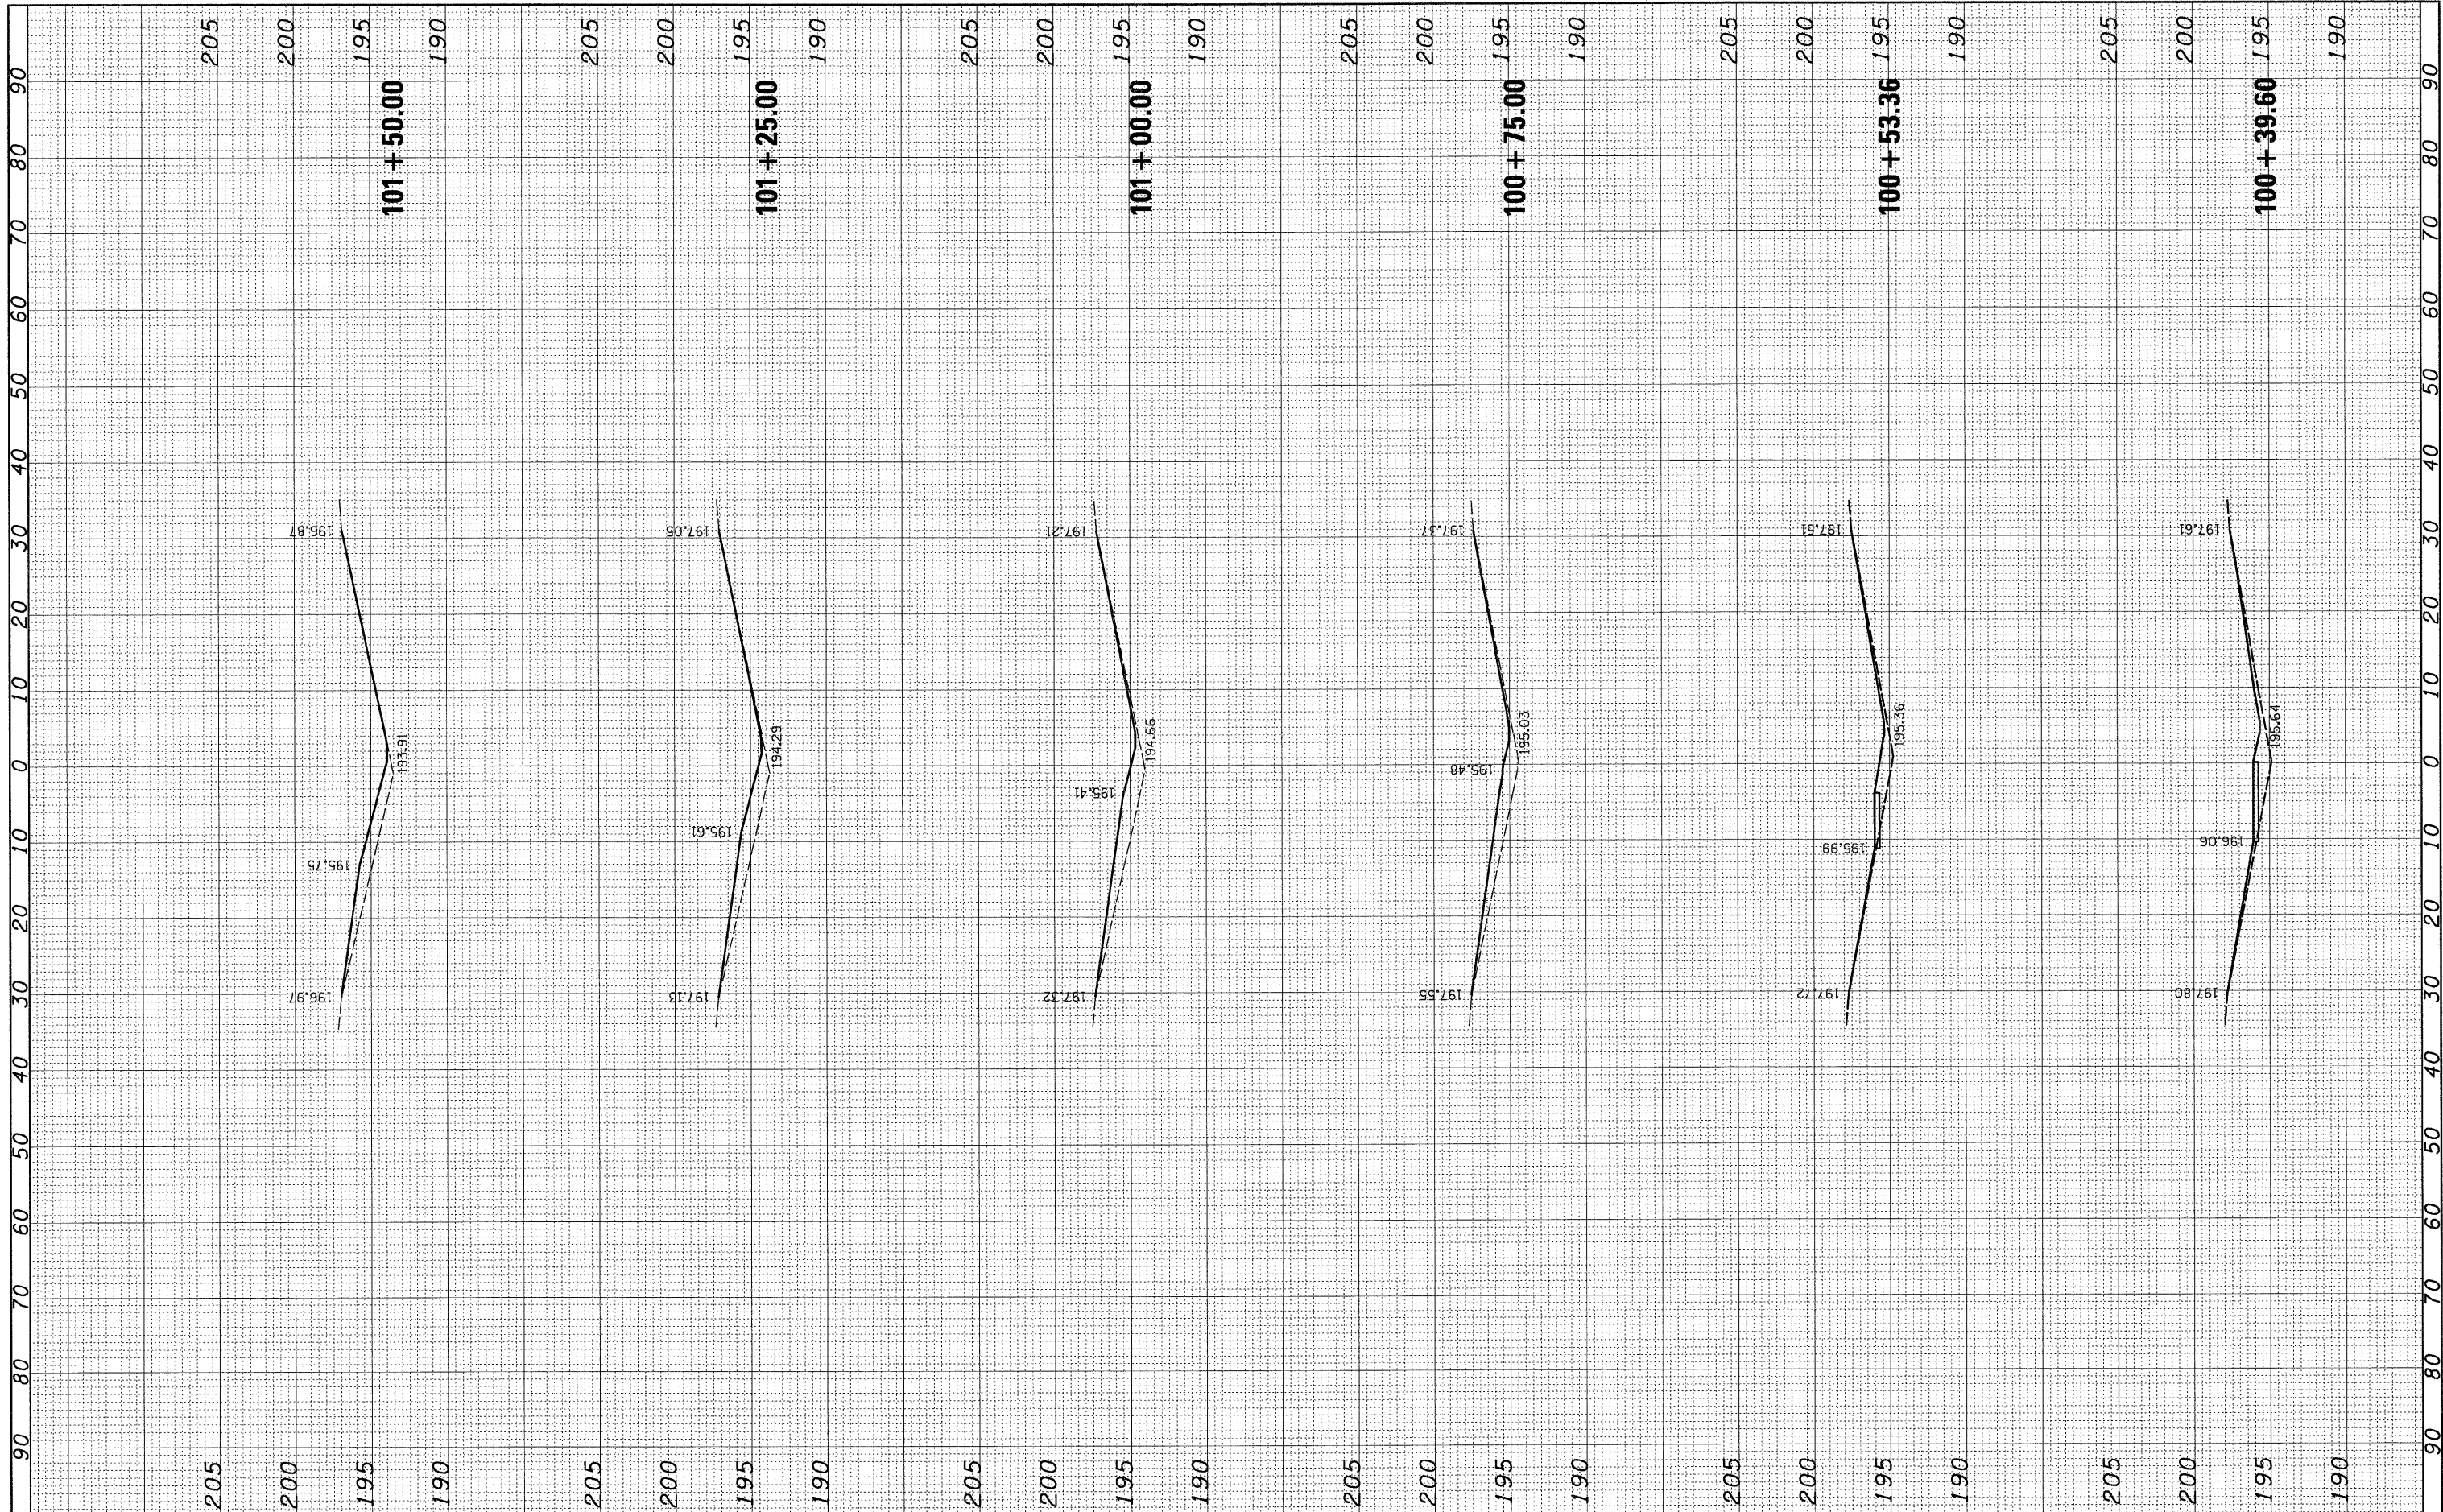

FILE NAME = h:\6513\dot d8 var\6513.01 wo 1\CADD\_Sheets\087630-sht-xsh-t-0610027-2730.dgn

USER NAME = USERDESCR.  
 PLOT SCALE = 10.0000' / IN.  
 PLOT DATE = 2/2/2011

DESIGNED -  
 DRAWN -  
 CHECKED -  
 DATE -

REVISED -  
 REVISED -  
 REVISED -  
 REVISED -

**STATE OF ILLINOIS  
 DEPARTMENT OF TRANSPORTATION**

**CROSS SECTIONS**

SCALE: SHEET NO. OF SHEETS STA. 100+39.60 TO STA. 101+50.00

F.A. RTE.	SECTION	COUNTY	TOTAL SHEETS	SHEET NO.
57	61-(1,2,3,4,5,6)-I	MARTON	86	29
S.N. 061-0027		CONTRACT NO. 76E30		
[ILLINOIS] FED. AID PROJECT				