


FINAL SURVEY NOTE BOOK SURVEYED PLOTTED TEMPLATE DATE

ORIGINAL SURVEY NOTE BOOK SURVEYED PLOTTED TEMPLATE DATE

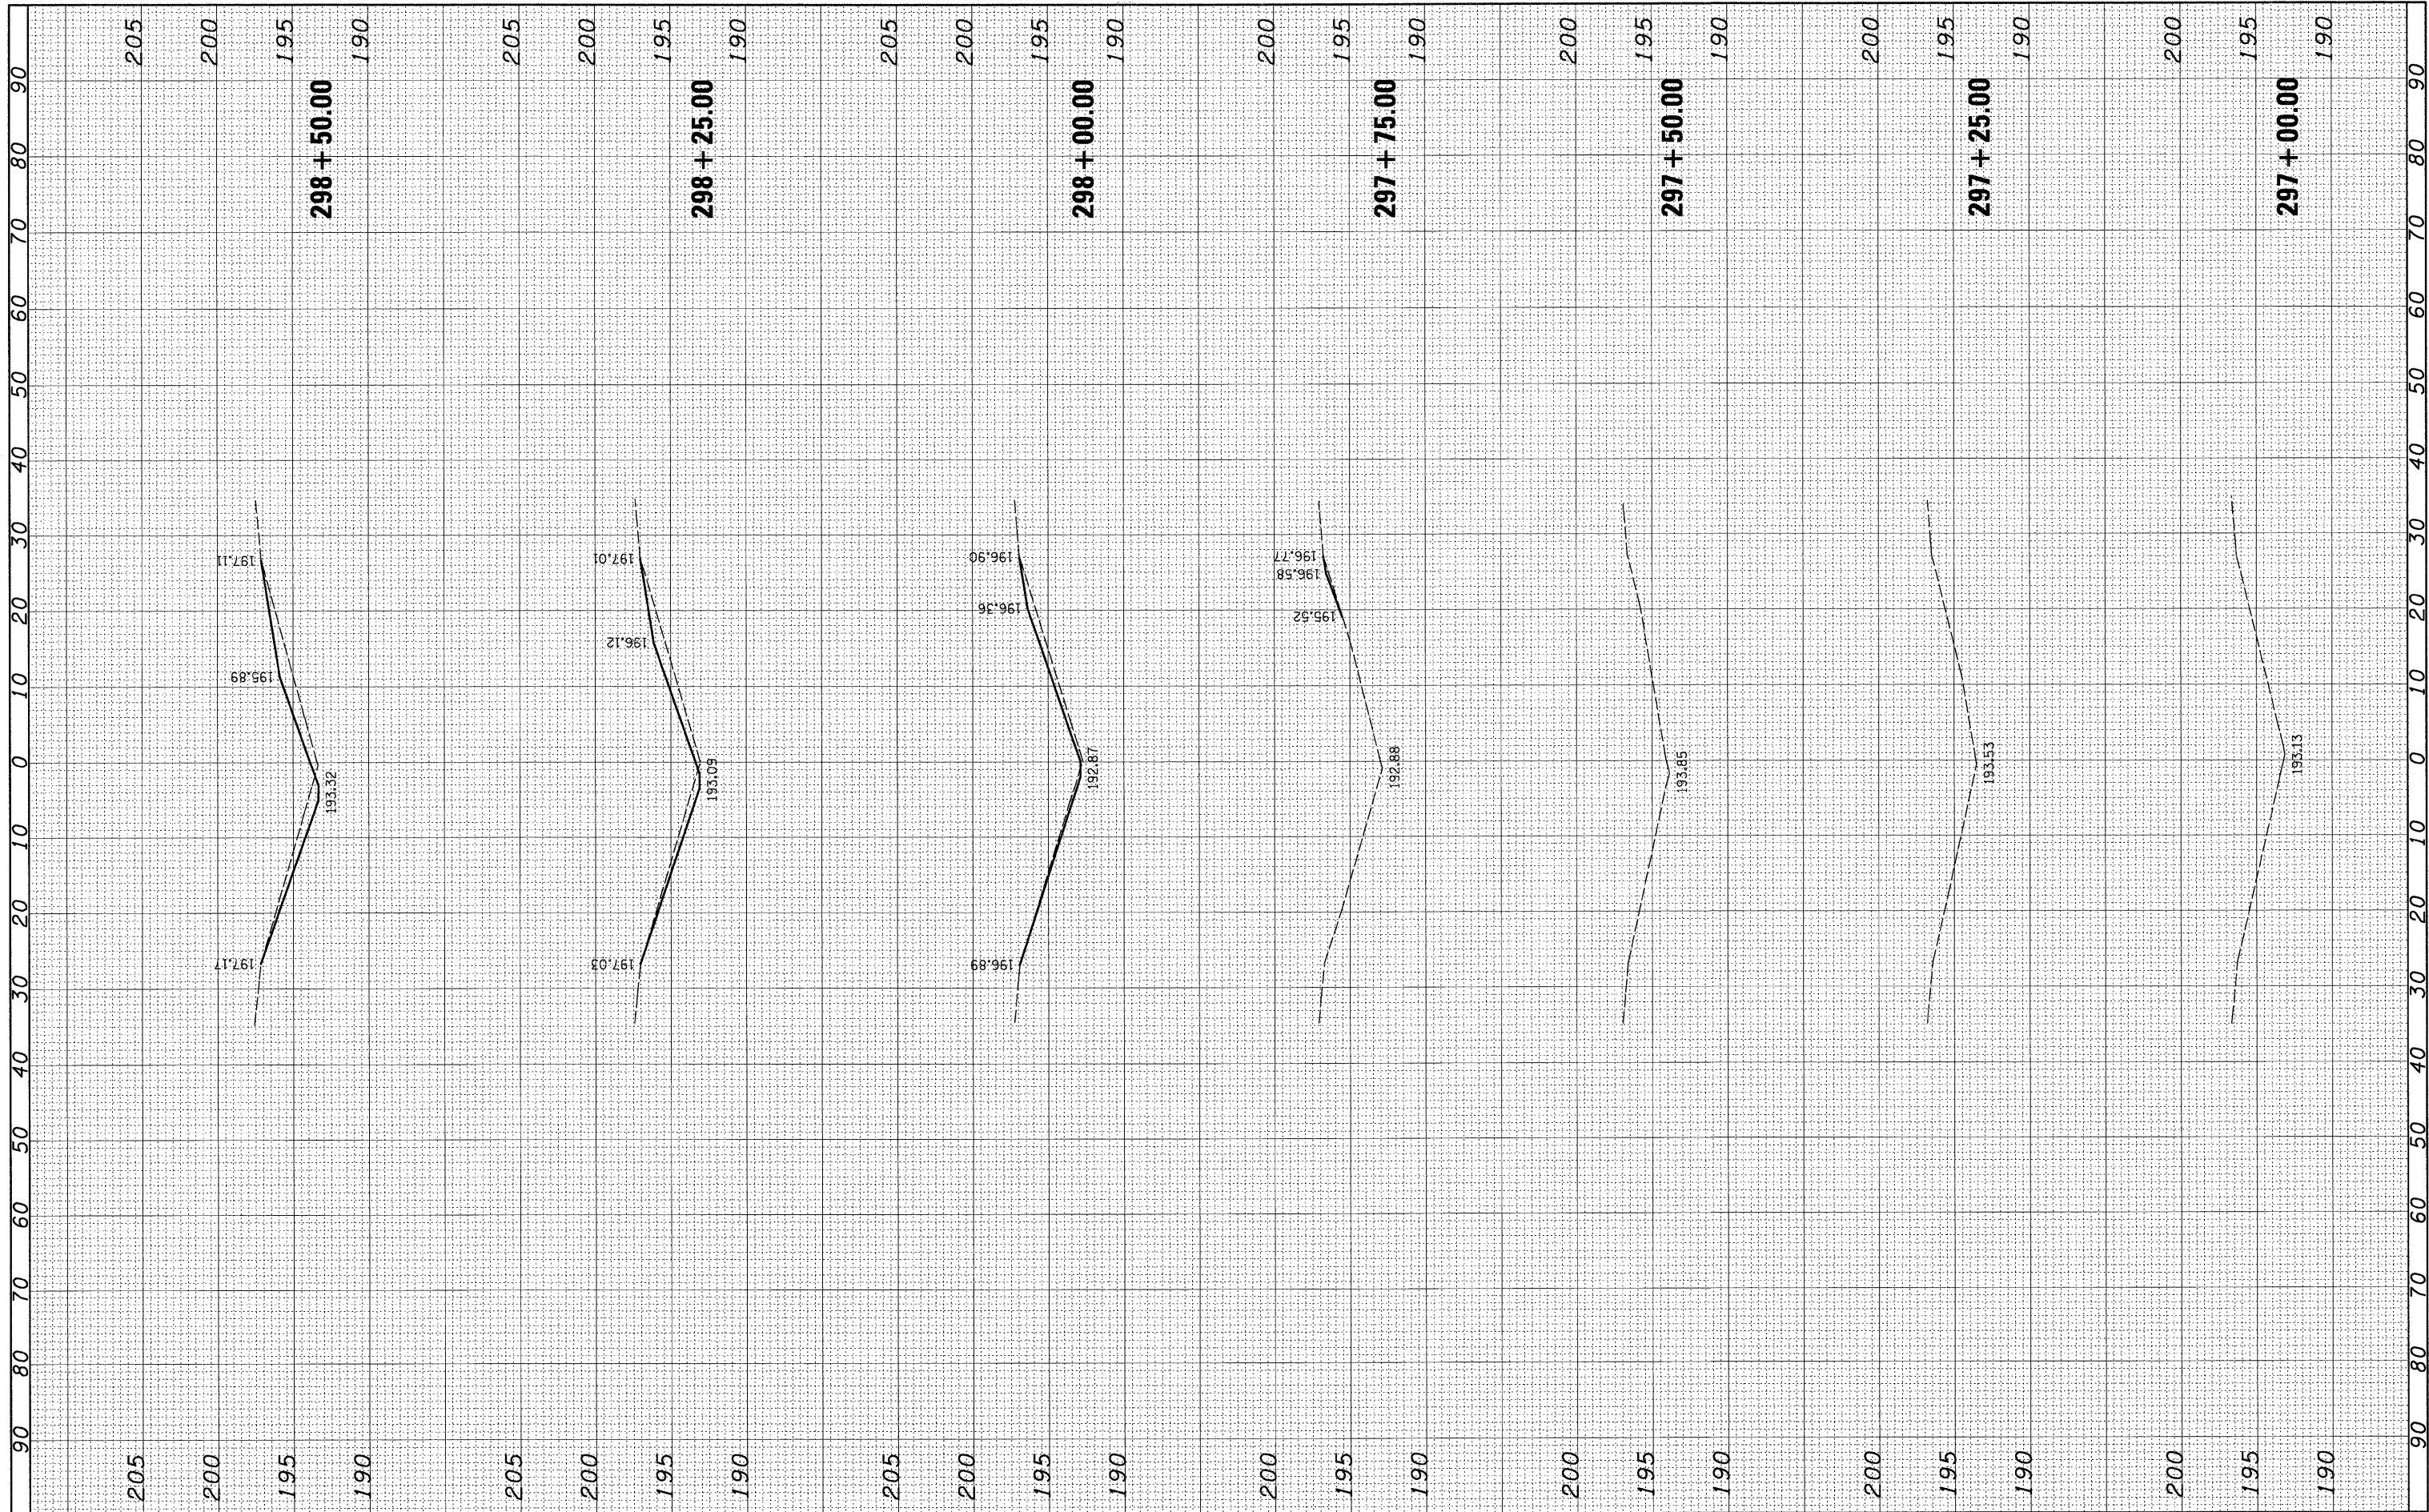

FILE NAME = h:\6513\dot dB var\6513.01\1\CADD\_Sheets\0876E30-shr-xsh-t-0610017-3538.dgn  
 USER NAME = .USERDESCR.  
 PLOT SCALE = 10.0000' / IN.  
 PLOT DATE = 2/2/2011

|            |           |
|------------|-----------|
| DESIGNED - | REVISED - |
| DRAWN -    | REVISED - |
| CHECKED -  | REVISED - |
| DATE -     | REVISED - |

**STATE OF ILLINOIS  
DEPARTMENT OF TRANSPORTATION**

**CROSS SECTIONS**

SCALE: SHEET NO. OF SHEETS STA. 297+00.00 TO STA. 298+50.00

|                             |                               |                    |                    |                 |
|-----------------------------|-------------------------------|--------------------|--------------------|-----------------|
| F.A. RTE.<br>57             | SECTION<br>61-(1,2,3,4,5,6)-I | COUNTY<br>MARION   | TOTAL SHEETS<br>86 | SHEET NO.<br>35 |
| S.N. 061-0017               |                               | CONTRACT NO. 76E30 |                    |                 |
| [ILLINOIS] FED. AID PROJECT |                               |                    |                    |                 |

HMC NO. 6513.011