


FINAL SURVEY SURVEYED SURVEYED SURVEYED  
 NOTE BOOK PLOTTED PLOTTED PLOTTED  
 DATE

ORIGINAL SURVEY SURVEYED SURVEYED SURVEYED  
 NOTE BOOK PLOTTED PLOTTED PLOTTED  
 DATE

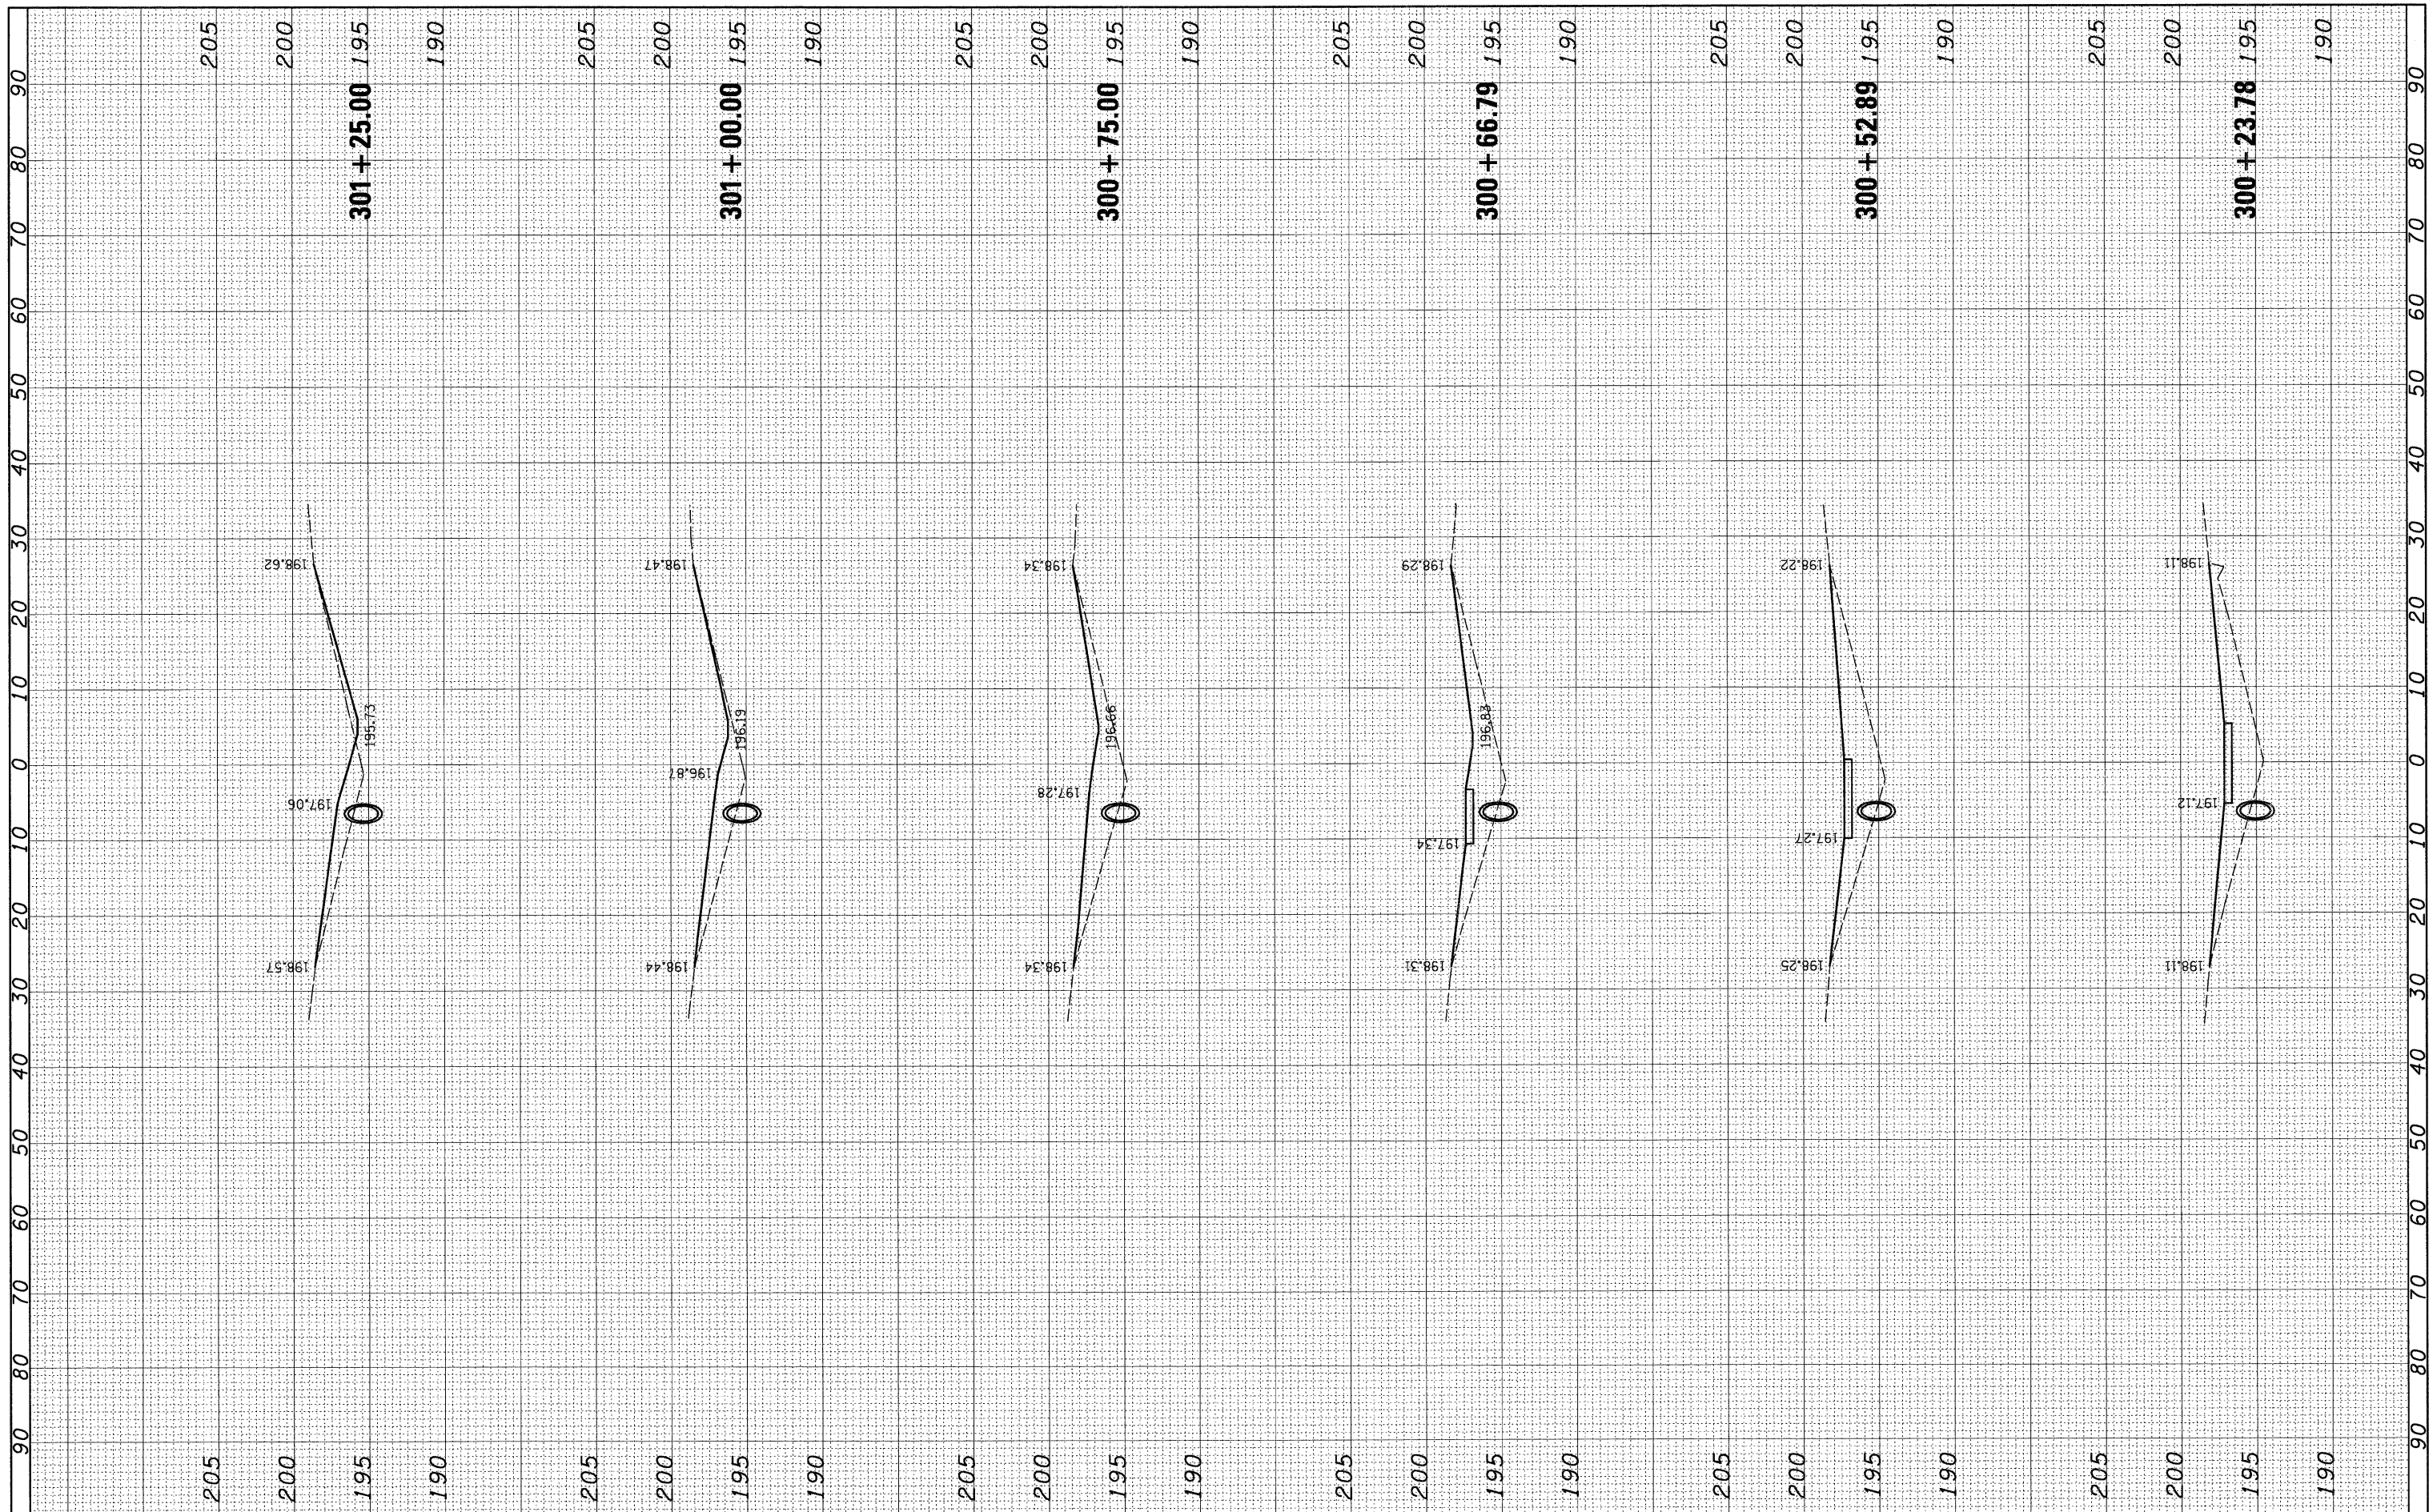

FILE NAME =  
 H:\6513 1dot db var\6513.01 wo 1\CAOD\_Sheets\0876E30-shr-xsh-t-0610017-3536.dgn

USER NAME = \_USERDESCR.  
 PLOT SCALE = 10.0000 ' / IN.  
 PLOT DATE = 2/2/2011

DESIGNED -  
 DRAWN -  
 CHECKED -  
 DATE -

REVISED -  
 REVISED -  
 REVISED -  
 REVISED -

**STATE OF ILLINOIS  
 DEPARTMENT OF TRANSPORTATION**

**CROSS SECTIONS**  
 SCALE: SHEET NO. OF SHEETS STA. 300+23.78 TO STA. 301+25.00

F.A. RTE.	SECTION	COUNTY	TOTAL SHEETS	SHEET NO.
57	61-(1,2,3,4,5,6)-I	MARION	86	37
S.N. 061-0017			CONTRACT NO. 76E30	
ILLINOIS FED. AID PROJECT				

HMC NO. 6513.01