


FINAL SURVEY SURVEYED PLOTTED TEMPLATE NOTE BOOK DATE

ORIGINAL SURVEY SURVEYED PLOTTED TEMPLATE NOTE BOOK DATE

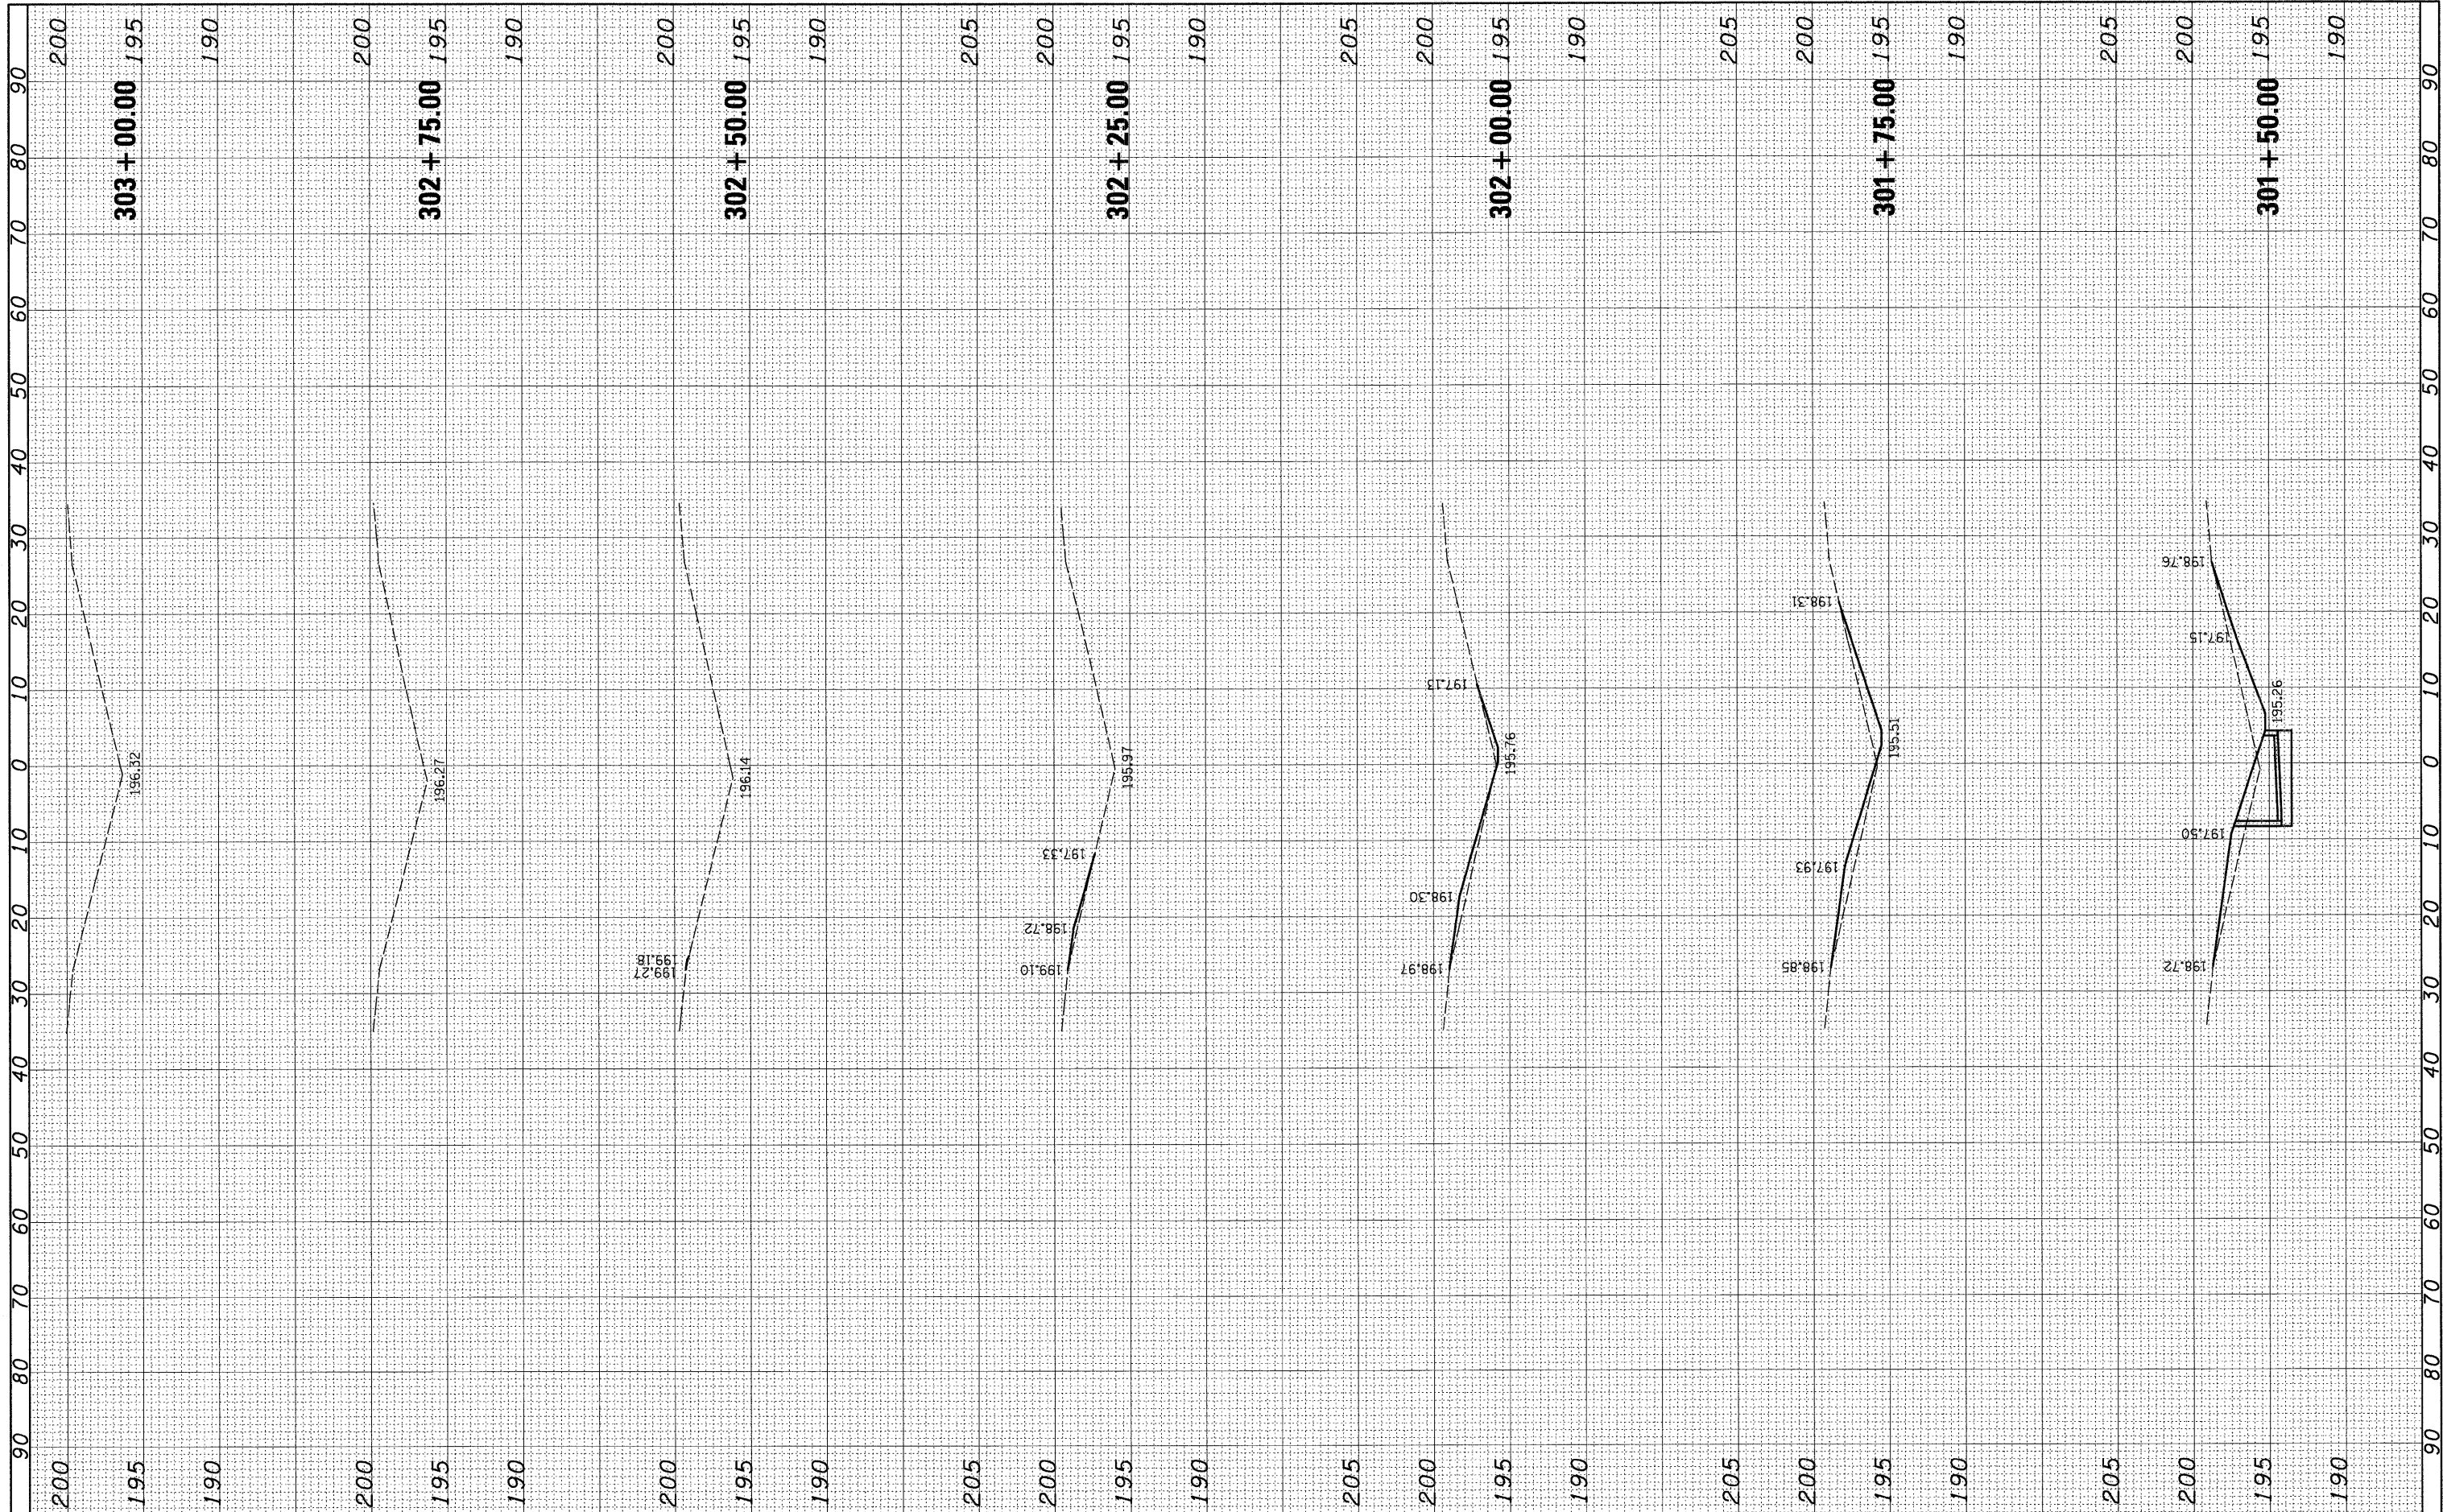

FILE NAME = h:\6513 idot db var\6513.01 wo 1\CA00.Sheets\0876E30-shr-xssht-0610017-3538.dgn
 USER NAME = _USERDESCR.
 PLOT SCALE = 10.0000' / IN.
 PLOT DATE = 2/2/2011

DESIGNED -
 DRAWN -
 CHECKED -
 DATE -

REVISED -
 REVISED -
 REVISED -
 REVISED -

**STATE OF ILLINOIS
 DEPARTMENT OF TRANSPORTATION**

CROSS SECTIONS

SCALE: SHEET NO. OF SHEETS STA. 301+50.00 TO STA. 303+00.00

F.A. RTE.	SECTION	COUNTY	TOTAL SHEETS	SHEET NO.
57	61-(1,2,3,4,5,6)-I	MARION	86	38
S.N. 061-0017		CONTRACT NO. 76E30		
(ILLINOIS) FED. AID PROJECT				