


FINAL SURVEY NOTE BOOK	SURVEYED PLOTTED TEMPLATE AREAS	BY	DATE

ORIGINAL SURVEY NOTE BOOK	SURVEYED PLOTTED TEMPLATE AREAS	BY	DATE

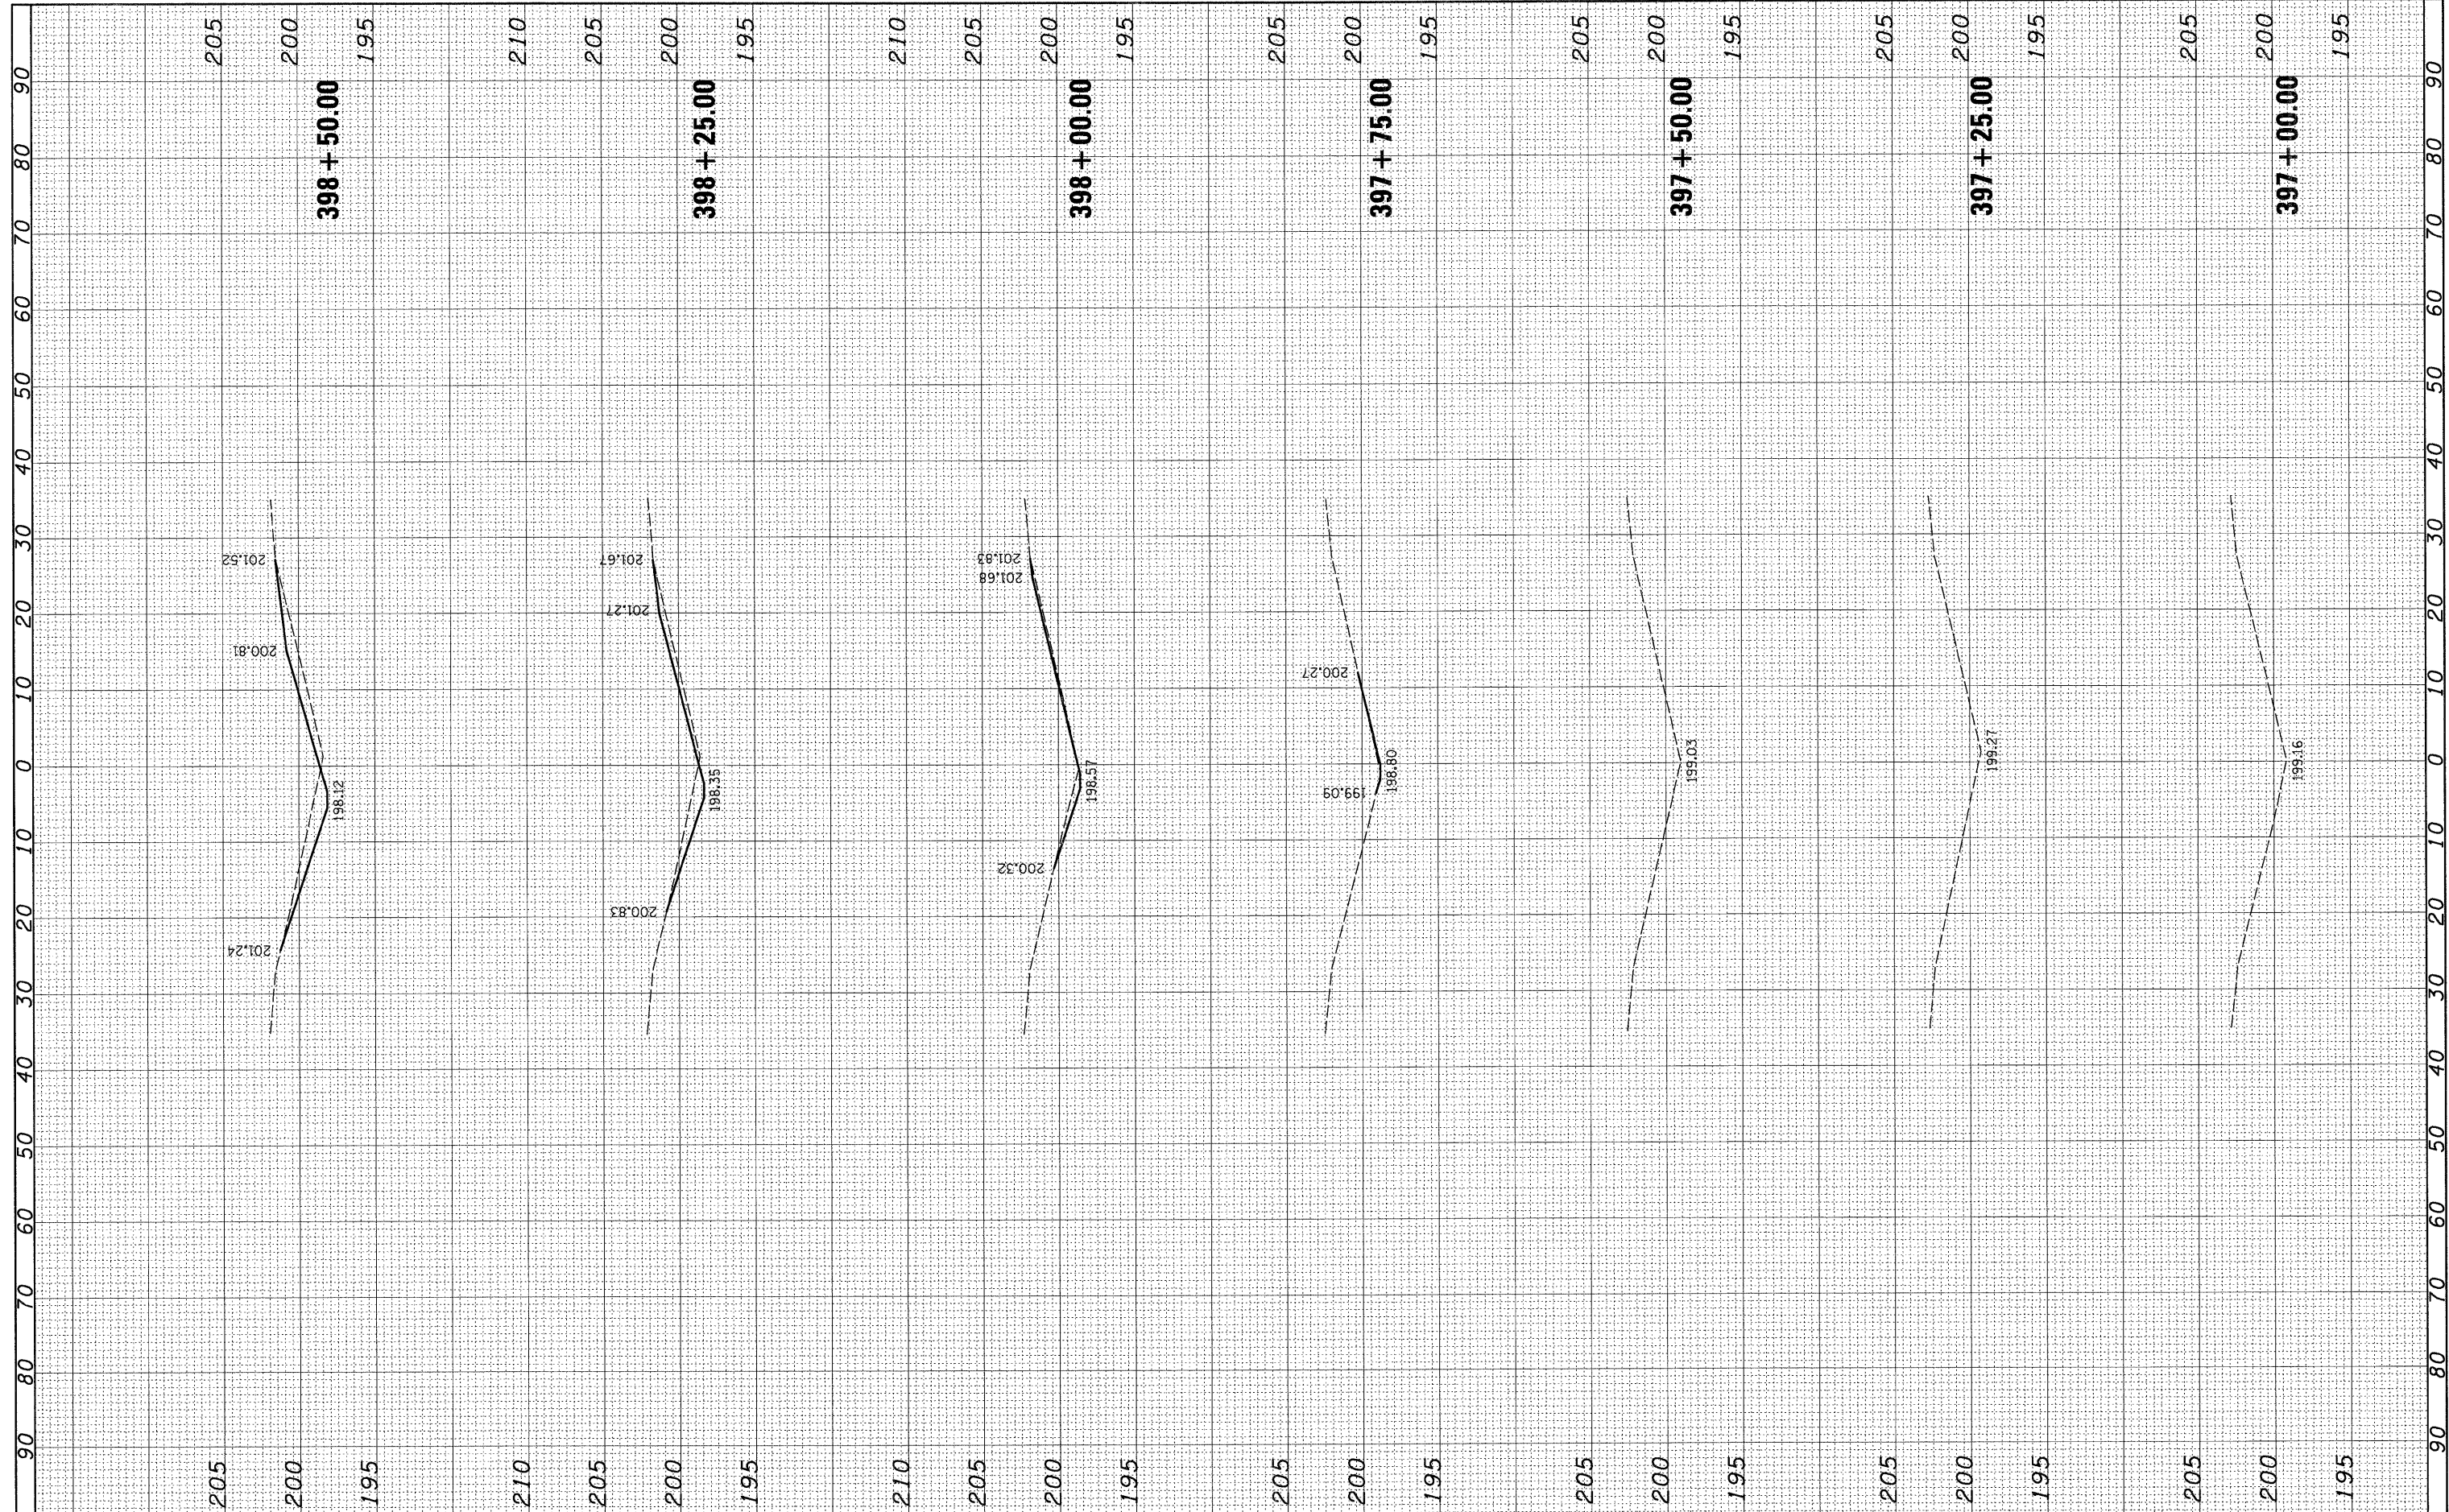

FILE NAME = H:\6513 (dot) d8 var\6513.01 wo 1\CADD_Sheets\0876E30-shr-xssht-0610045-3942.dgn

USER NAME = _USERDESCR.
 PLOT SCALE = 10.0000' / IN.
 PLOT DATE = 2/2/2011

DESIGNED -
 DRAWN -
 CHECKED -
 DATE -

REVISED -
 REVISED -
 REVISED -
 REVISED -

**STATE OF ILLINOIS
 DEPARTMENT OF TRANSPORTATION**

CROSS SECTIONS

SCALE: SHEET NO. OF SHEETS STA. 397+00.00 TO STA. 398+50.00

F.A. RTE. 57	SECTION 61-(1,2,3,4,5,6)-1	COUNTY MARION	TOTAL SHEETS 86	SHEET NO. 39
S.N. 061-0045		CONTRACT NO. 76E30		
ILLINOIS FED. AID PROJECT				