


FINAL SURVEY NOTE BOOK
 SURVEYED PLOTTED TEMPLATE
 BY: _____ DATE: _____

ORIGINAL SURVEY NOTE BOOK
 SURVEYED PLOTTED TEMPLATE
 BY: _____ DATE: _____

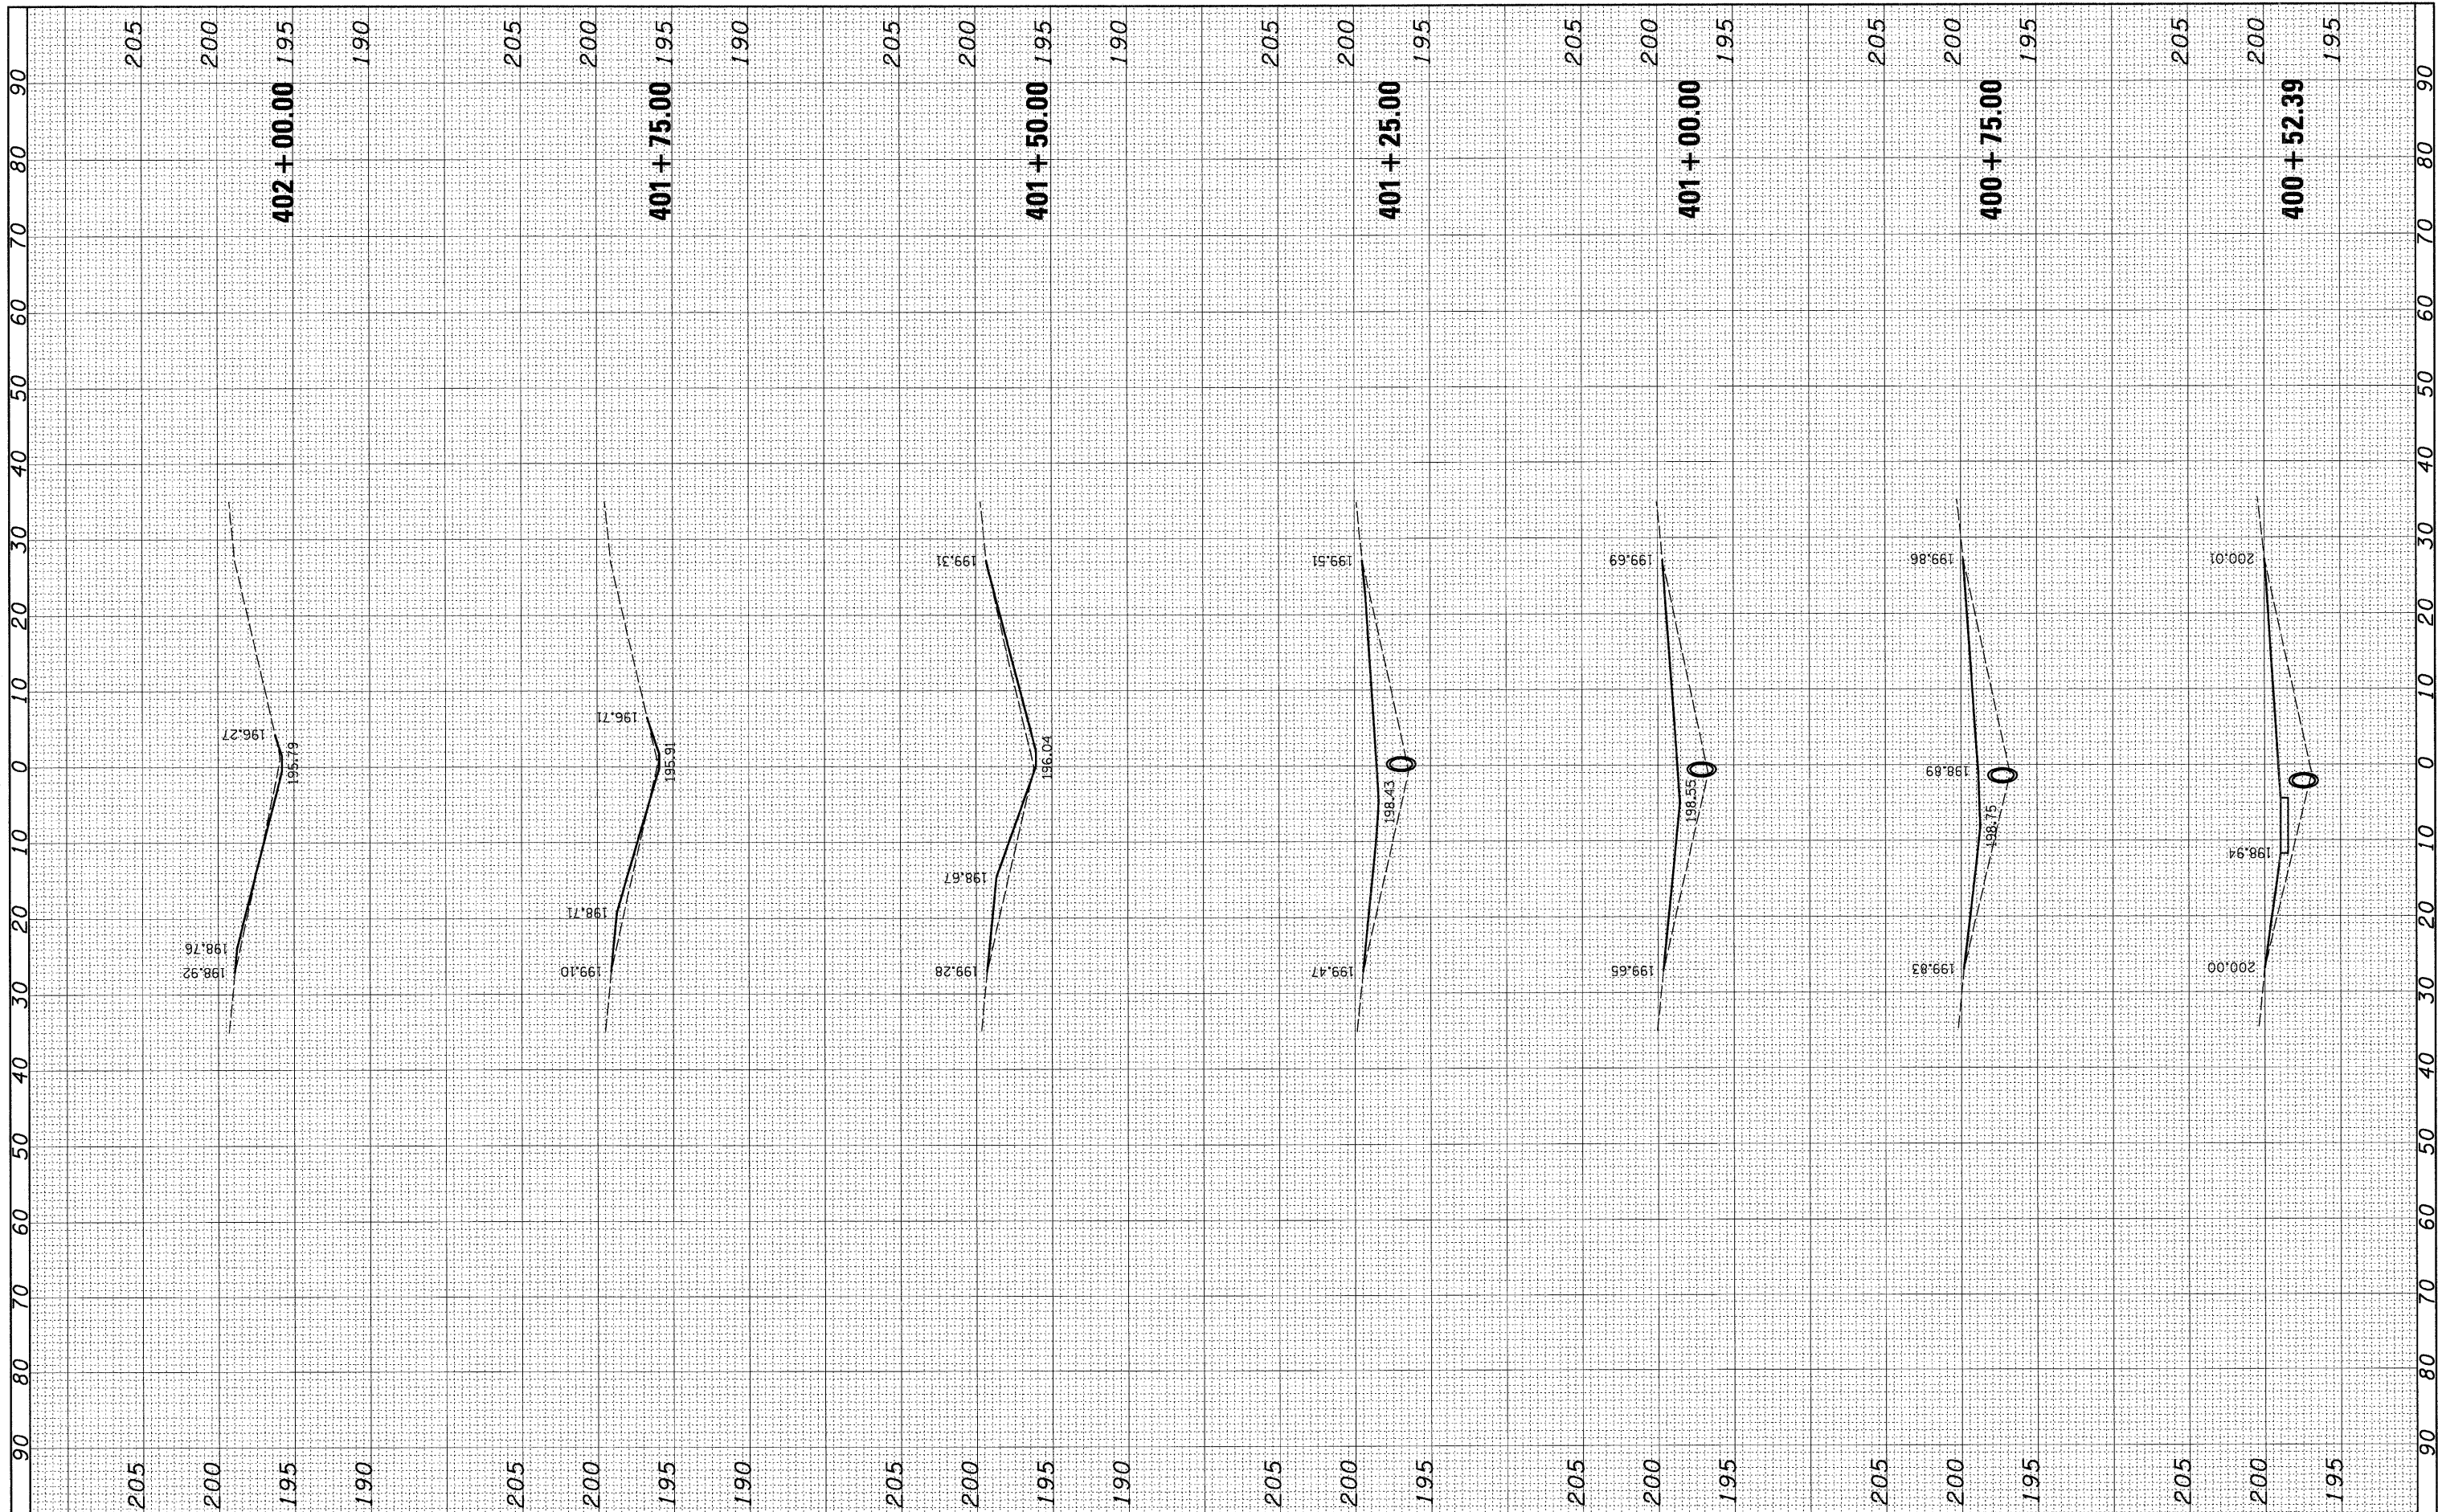

FILE NAME = h:\6513 idot db va\6513.01\1\CADD\Sheets\0876E30-shr-xssht-0610045-3942.dgn
 USER NAME = _USERDESCR
 PLOT SCALE = 10,0000' / IN.
 PLOT DATE = 2/2/2011

DESIGNED -
 DRAWN -
 CHECKED -
 DATE -

REVISED -
 REVISED -
 REVISED -
 REVISED -

**STATE OF ILLINOIS
 DEPARTMENT OF TRANSPORTATION**

CROSS SECTIONS

SCALE: _____ SHEET NO. _____ OF _____ SHEETS STA. 400+52.39 TO STA. 402+00.00

F.A. RTE.	SECTION	COUNTY	TOTAL SHEETS	SHEET NO.
57	61-(1,2,3,4,5,6)-I	MARION	86	41
S.N. 061-0045		CONTRACT NO. 76E30		
ILLINOIS FED. AID PROJECT				