


FINAL SURVEY SURVEYED PLOTTED DATE
NOTE BOOK TEMPLATE HERE

ORIGINAL SURVEY SURVEYED PLOTTED DATE
NOTE BOOK TEMPLATE HERE

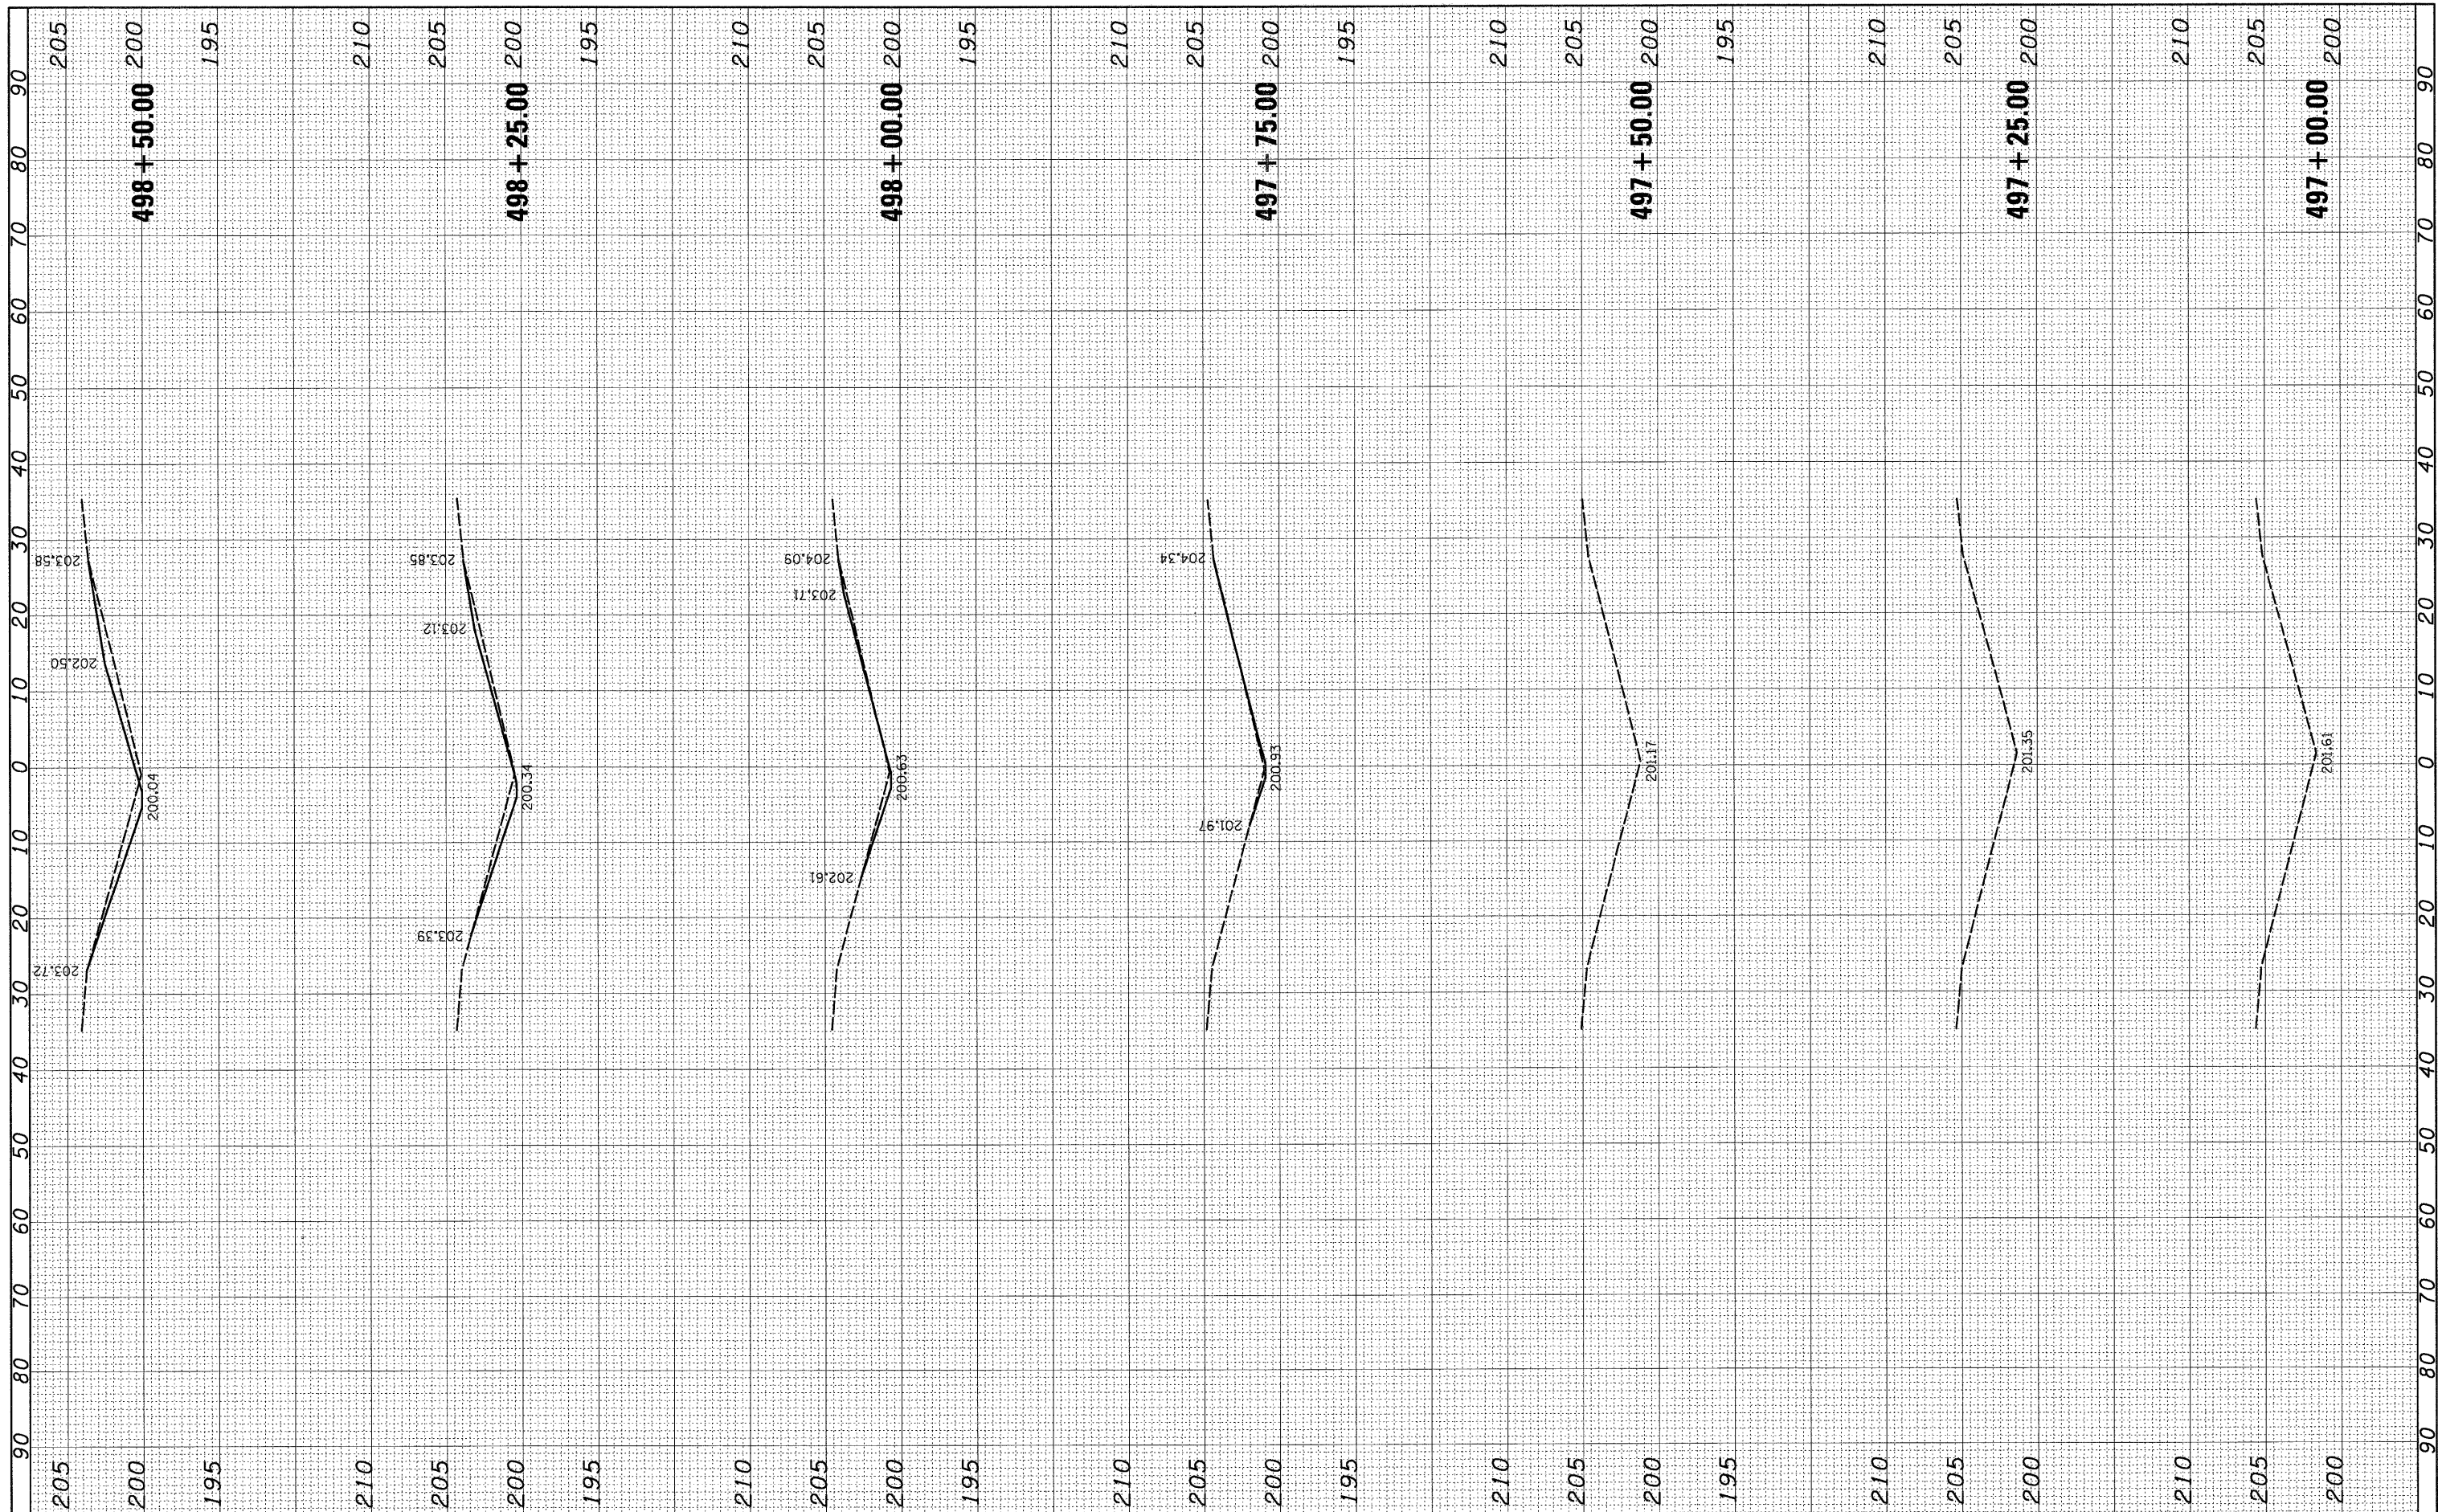

FILE NAME = h:\6513\dot d8 va\6513.01 wo 1\CADD\Sheets\087
 USER NAME = _USERDESCR_ BE30-ght-xsh-t-0610028-4346.dgn
 PLOT SCALE = 10,0000' / IN.
 PLOT DATE = 2/2/2011

DESIGNED -
 DRAWN -
 CHECKED -
 DATE -

REVISED -
 REVISED -
 REVISED -
 REVISED -

**STATE OF ILLINOIS
 DEPARTMENT OF TRANSPORTATION**

CROSS SECTIONS

SCALE: SHEET NO. OF SHEETS STA. 497+00.00 TO STA. 498+50.00

F.A. RTE.	SECTION	COUNTY	TOTAL SHEETS	SHEET NO.
57	61-(1,2,3,4,5,6)-I	MARION	86	43
S.N. 061-0028		CONTRACT NO. 76E30		
[ILLINOIS] FED. AID PROJECT				