


FINAL SURVEY SURVEYED PLOTTED NOTE BOOK SURVEYED PLOTTED NOTE BOOK

ORIGINAL SURVEY SURVEYED PLOTTED NOTE BOOK SURVEYED PLOTTED NOTE BOOK

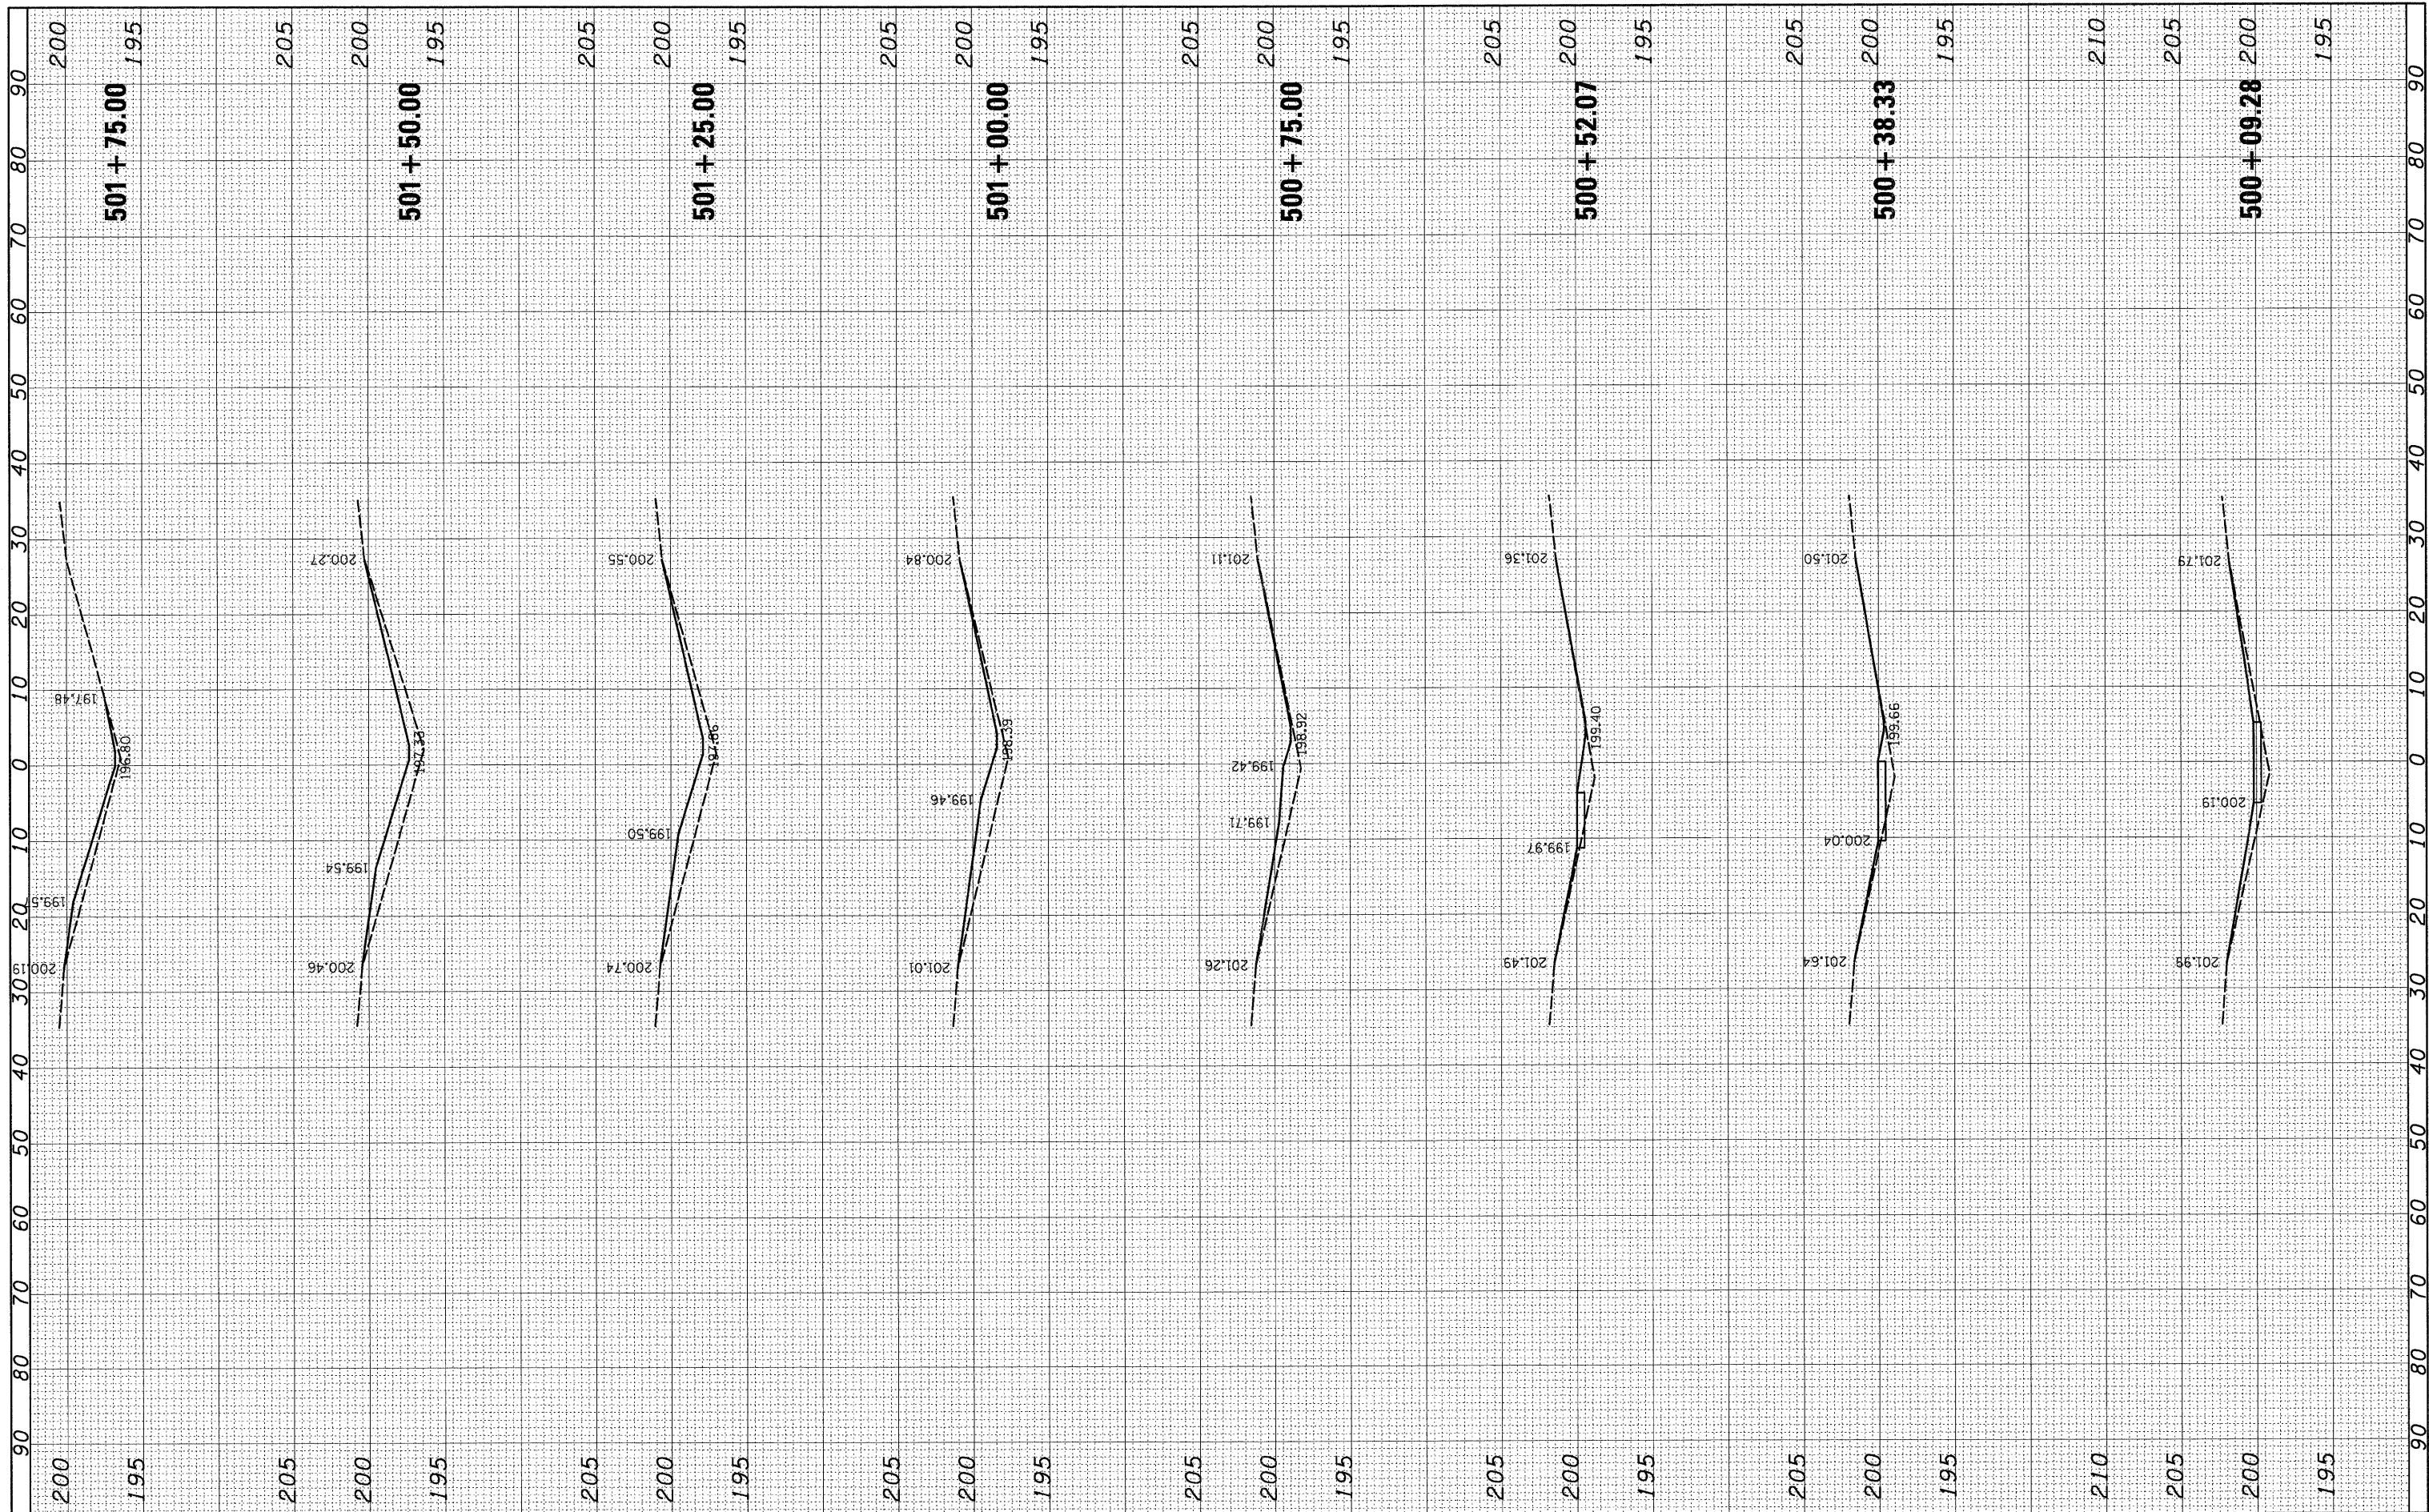

FILE NAME = h:\6513\dot d8 var\6513.01 wo 1\CADD_Sheets\087630-sh-t-x-sh-t-0610028-4346.dgn

USER NAME = _USERDESCR.
 PLOT SCALE = 10,0000 ' / IN.
 PLOT DATE = 2/2/2011

DESIGNED -
 DRAWN -
 CHECKED -
 DATE -

REVISED -
 REVISED -
 REVISED -
 REVISED -

**STATE OF ILLINOIS
 DEPARTMENT OF TRANSPORTATION**

CROSS SECTIONS

SCALE: SHEET NO. OF SHEETS STA. 500+09.28 TO STA. 501+75.00

F.A. RTE.	SECTION	COUNTY	TOTAL SHEETS	SHEET NO.
57	61-(1,2,3,4,5,6)-I	MARION	86	45
S.N. 061-0028		CONTRACT NO. 76E30		
[ILLINOIS] FED. AID PROJECT				