


FINAL SURVEY NOTE BOOK SURVEYED PLOTTED TEMPLATE BREAK

ORIGINAL SURVEY NOTE BOOK SURVEYED PLOTTED TEMPLATE

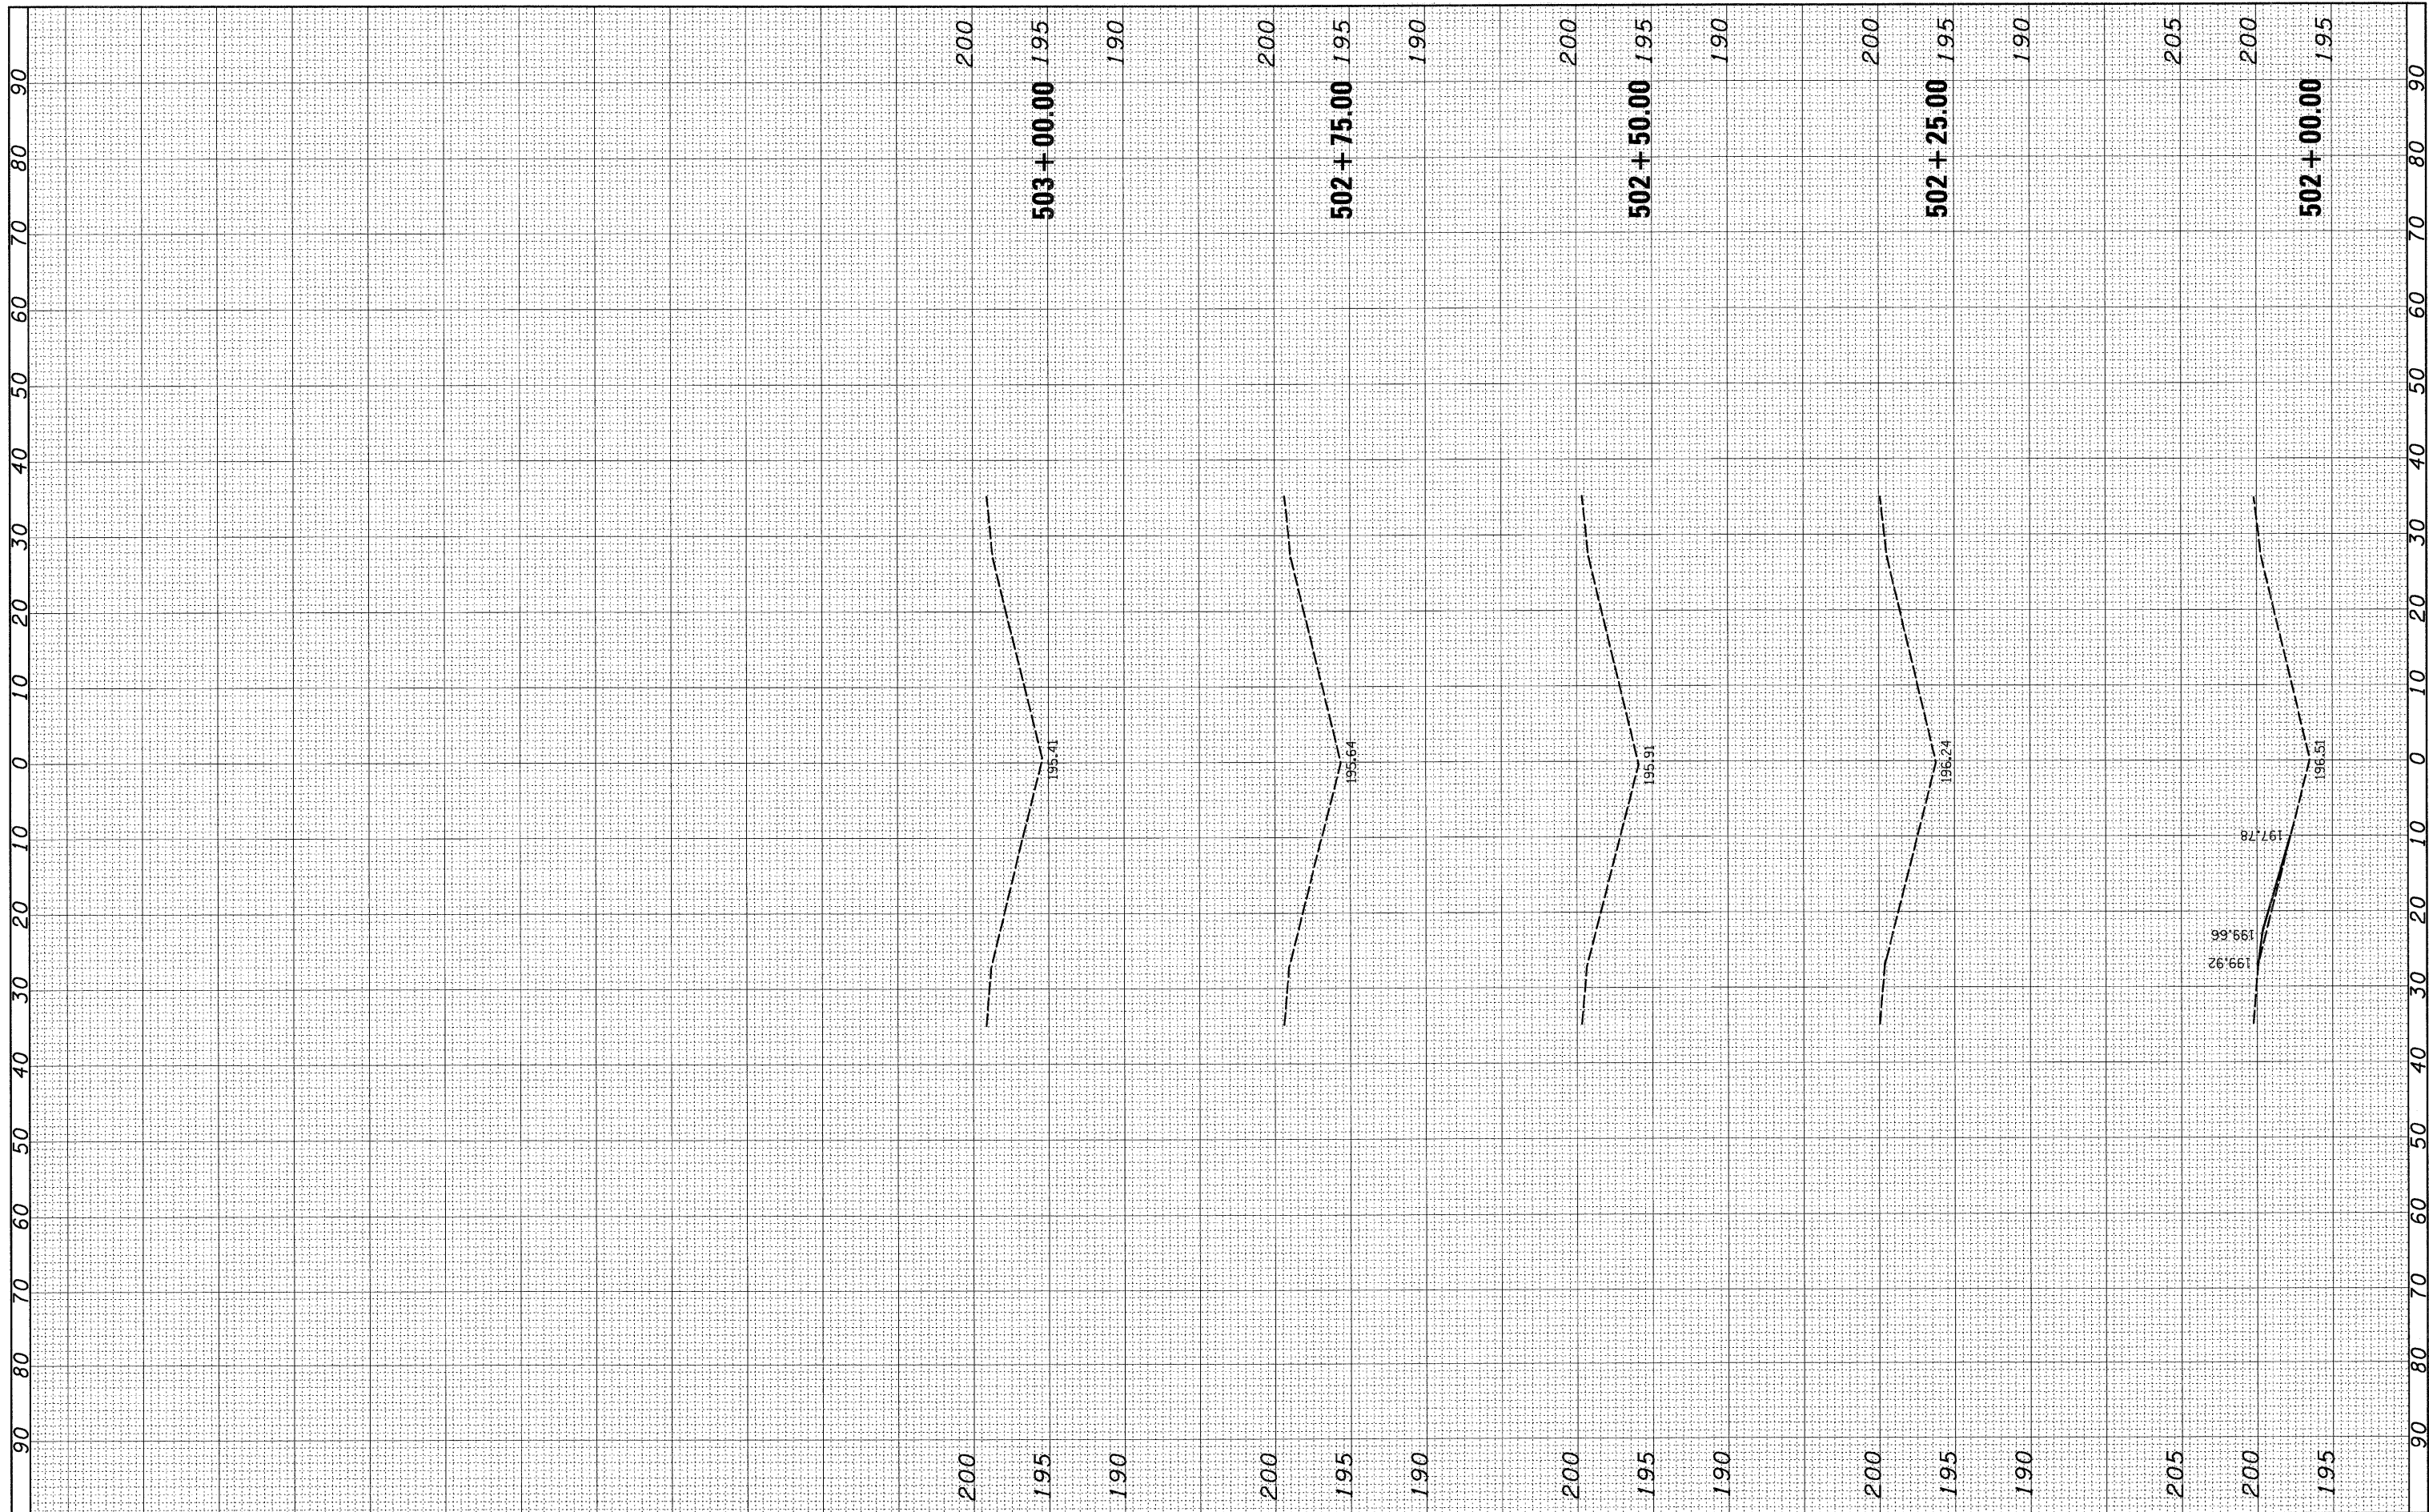

FILE NAME = h:\6513\dot d8 var\6513.01 wo 1\CADD_Sheets\0876E30-shr-xsh-t-0610028-4346.dgn

USER NAME = _USERDESCR_
 DESIGNED -
 DRAWN -
 CHECKED -
 DATE -

REVISOR -
 REVISION -
 REVISION -
 REVISION -

STATE OF ILLINOIS
 DEPARTMENT OF TRANSPORTATION

CROSS SECTIONS
 SCALE: SHEET NO. OF SHEETS STA. 502+00.00 TO STA. 503+00.00

F.A. RTE.	SECTION	COUNTY	TOTAL SHEETS	SHEET NO.
57	61-(1,2,3,4,5,6)-I	MARION	86	46
S.N. 061-0028		CONTRACT NO. 76E30		
ILLINOIS FED. AID PROJECT				

HMC NO. 6513.011