


FINAL SURVEY PLOTTED NOTE BOOK SURVEYED PLOTTED TEMPLATE DATE

ORIGINAL SURVEY PLOTTED NOTE BOOK SURVEYED PLOTTED TEMPLATE DATE

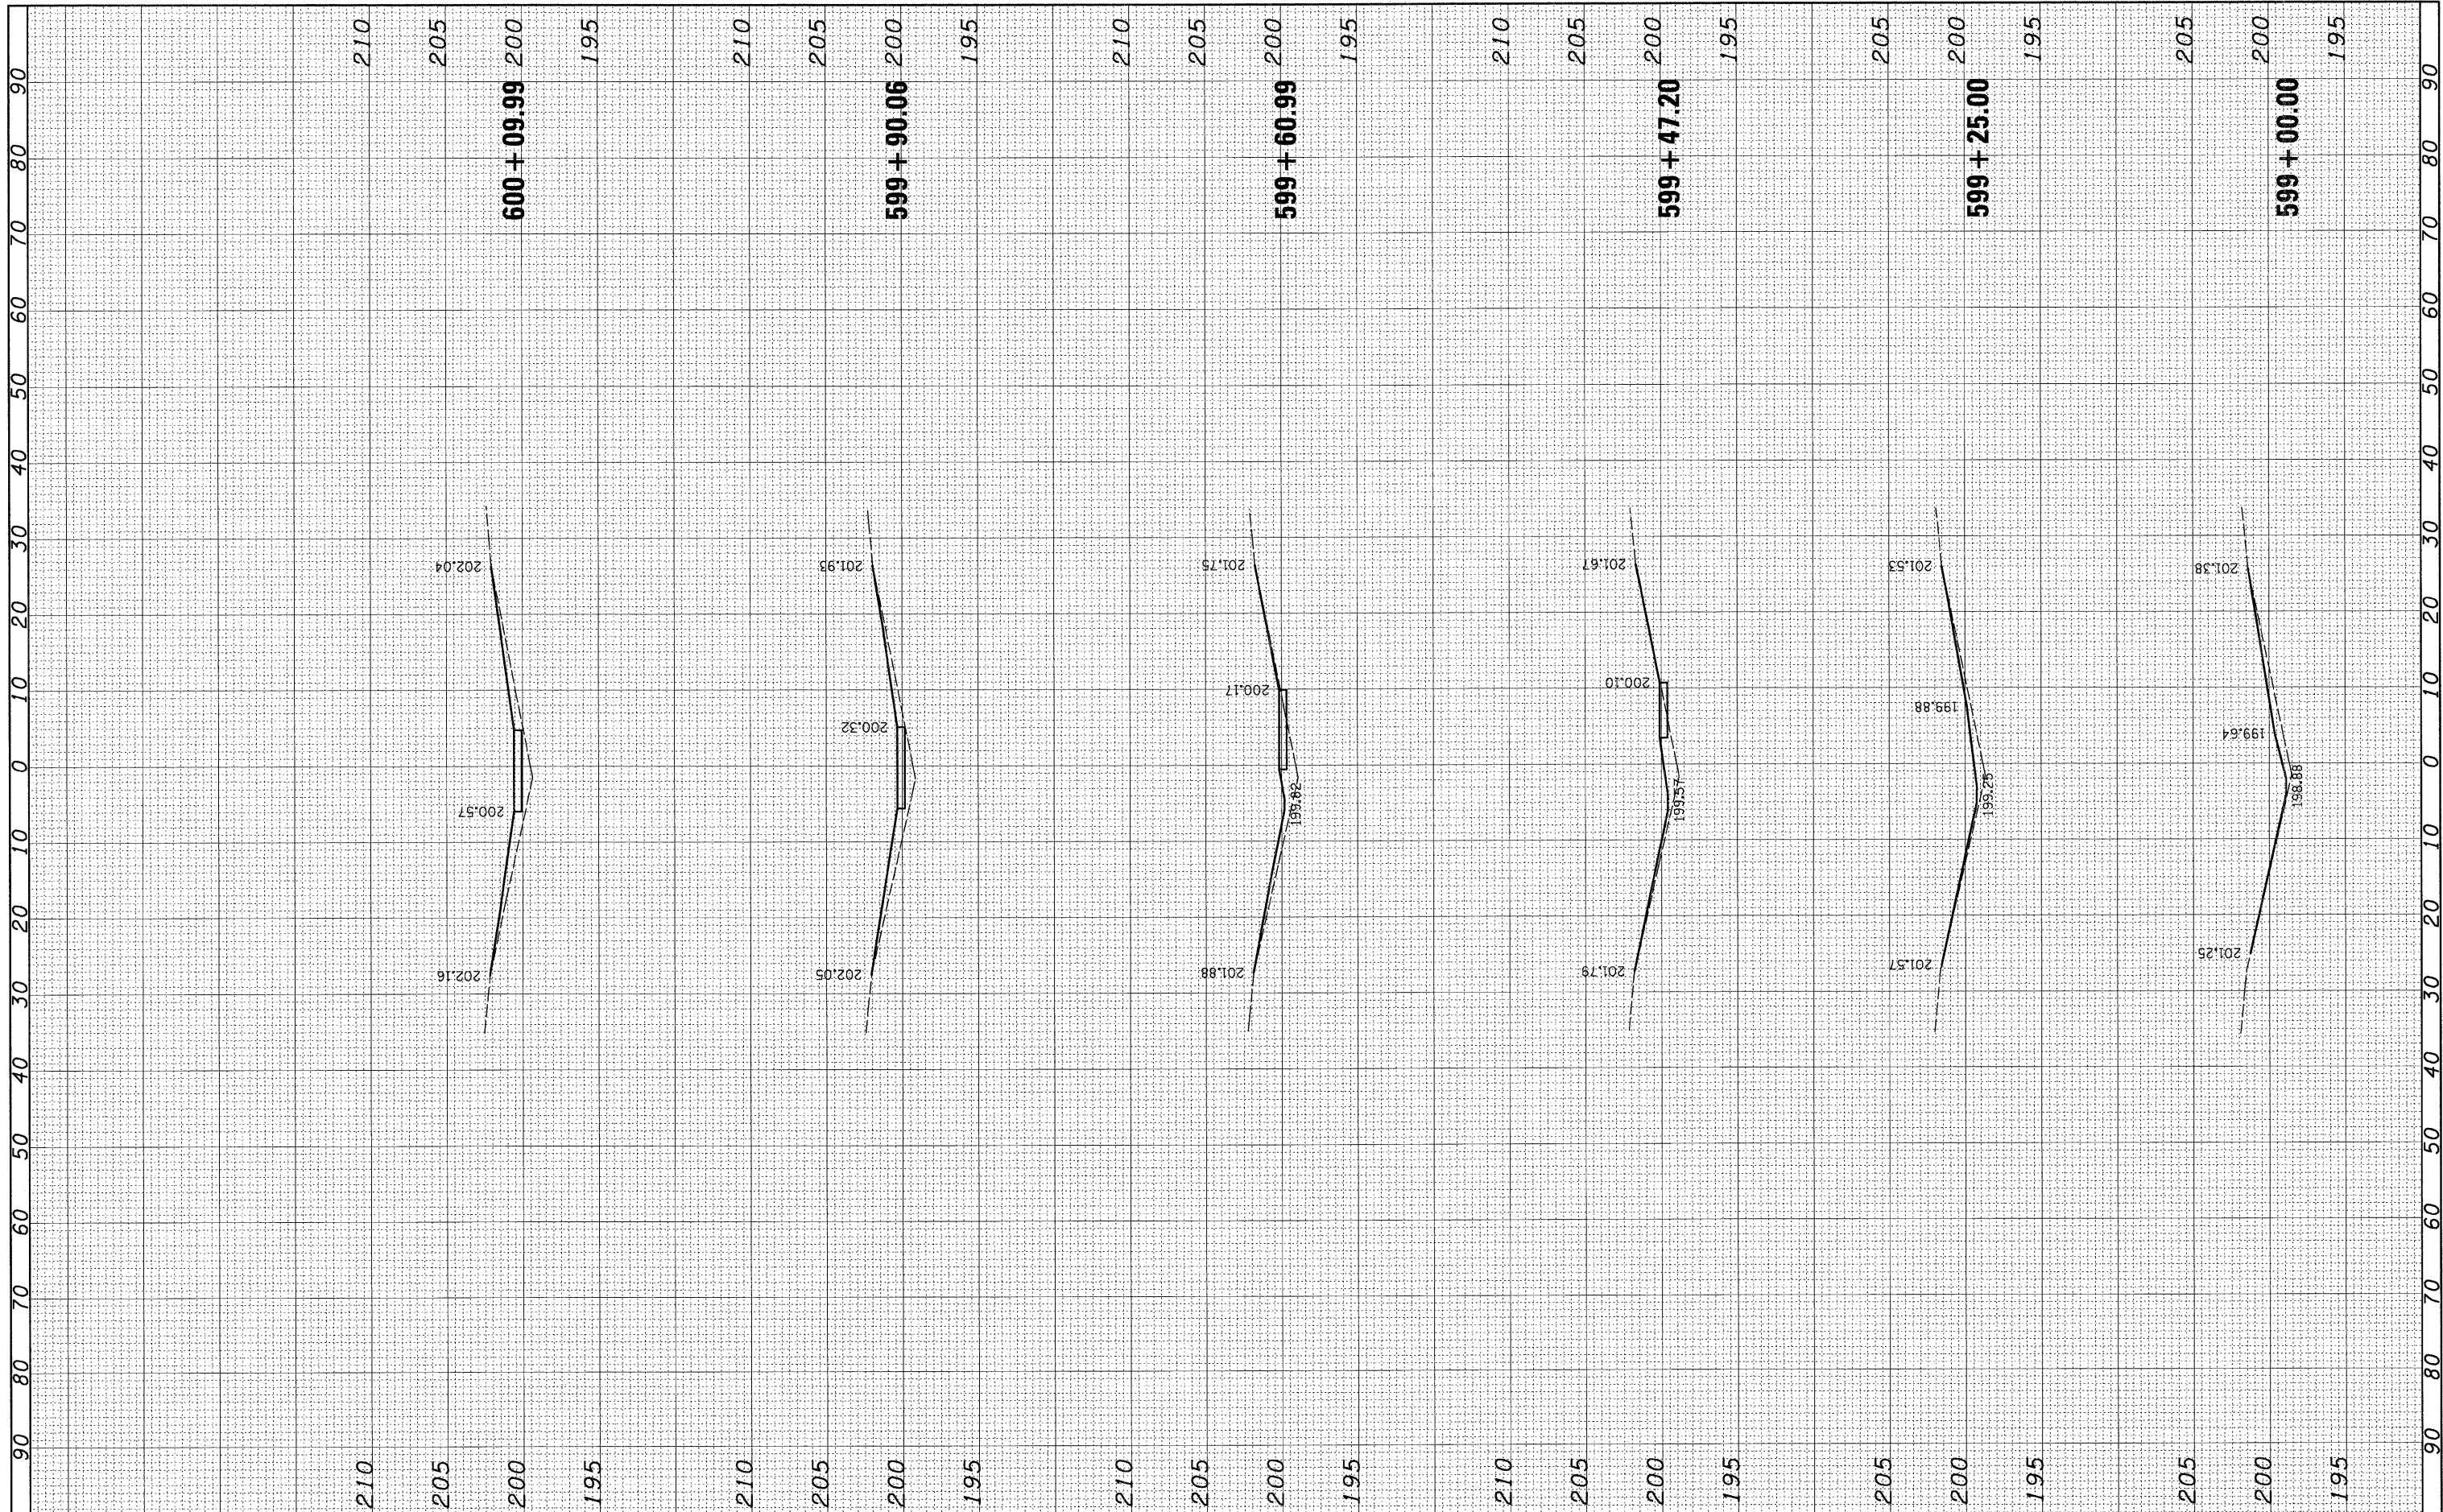

FILE NAME = h:\6513 idot db va\6513.01 wo 1\CADD_Sheets\0876E30-sht-xsh-t-0610044-4750.dgn

USER NAME = _USERDESCR.
 PLOT SCALE = 10.0000' / IN.
 PLOT DATE = 2/2/2011

DESIGNED -
 DRAWN -
 CHECKED -
 DATE -

REVISED -
 REVISED -
 REVISED -
 REVISED -

**STATE OF ILLINOIS
 DEPARTMENT OF TRANSPORTATION**

CROSS SECTIONS

SCALE: SHEET NO. OF SHEETS STA. 599+00.00 TO STA. 600+09.99

F.A. RTE.	SECTION	COUNTY	TOTAL SHEETS	SHEET NO.
57	61-(1,2,3,4,5,6)-I	MARION	86	48
S.N. 061-0044		CONTRACT NO. 76E30		
[ILLINOIS] FED. AID PROJECT				