


FINAL SURVEY NOTE BOOK SURVEYED PLOTTED TEMPLATE DATE BY

ORIGINAL SURVEY NOTE BOOK SURVEYED PLOTTED TEMPLATE DATE BY

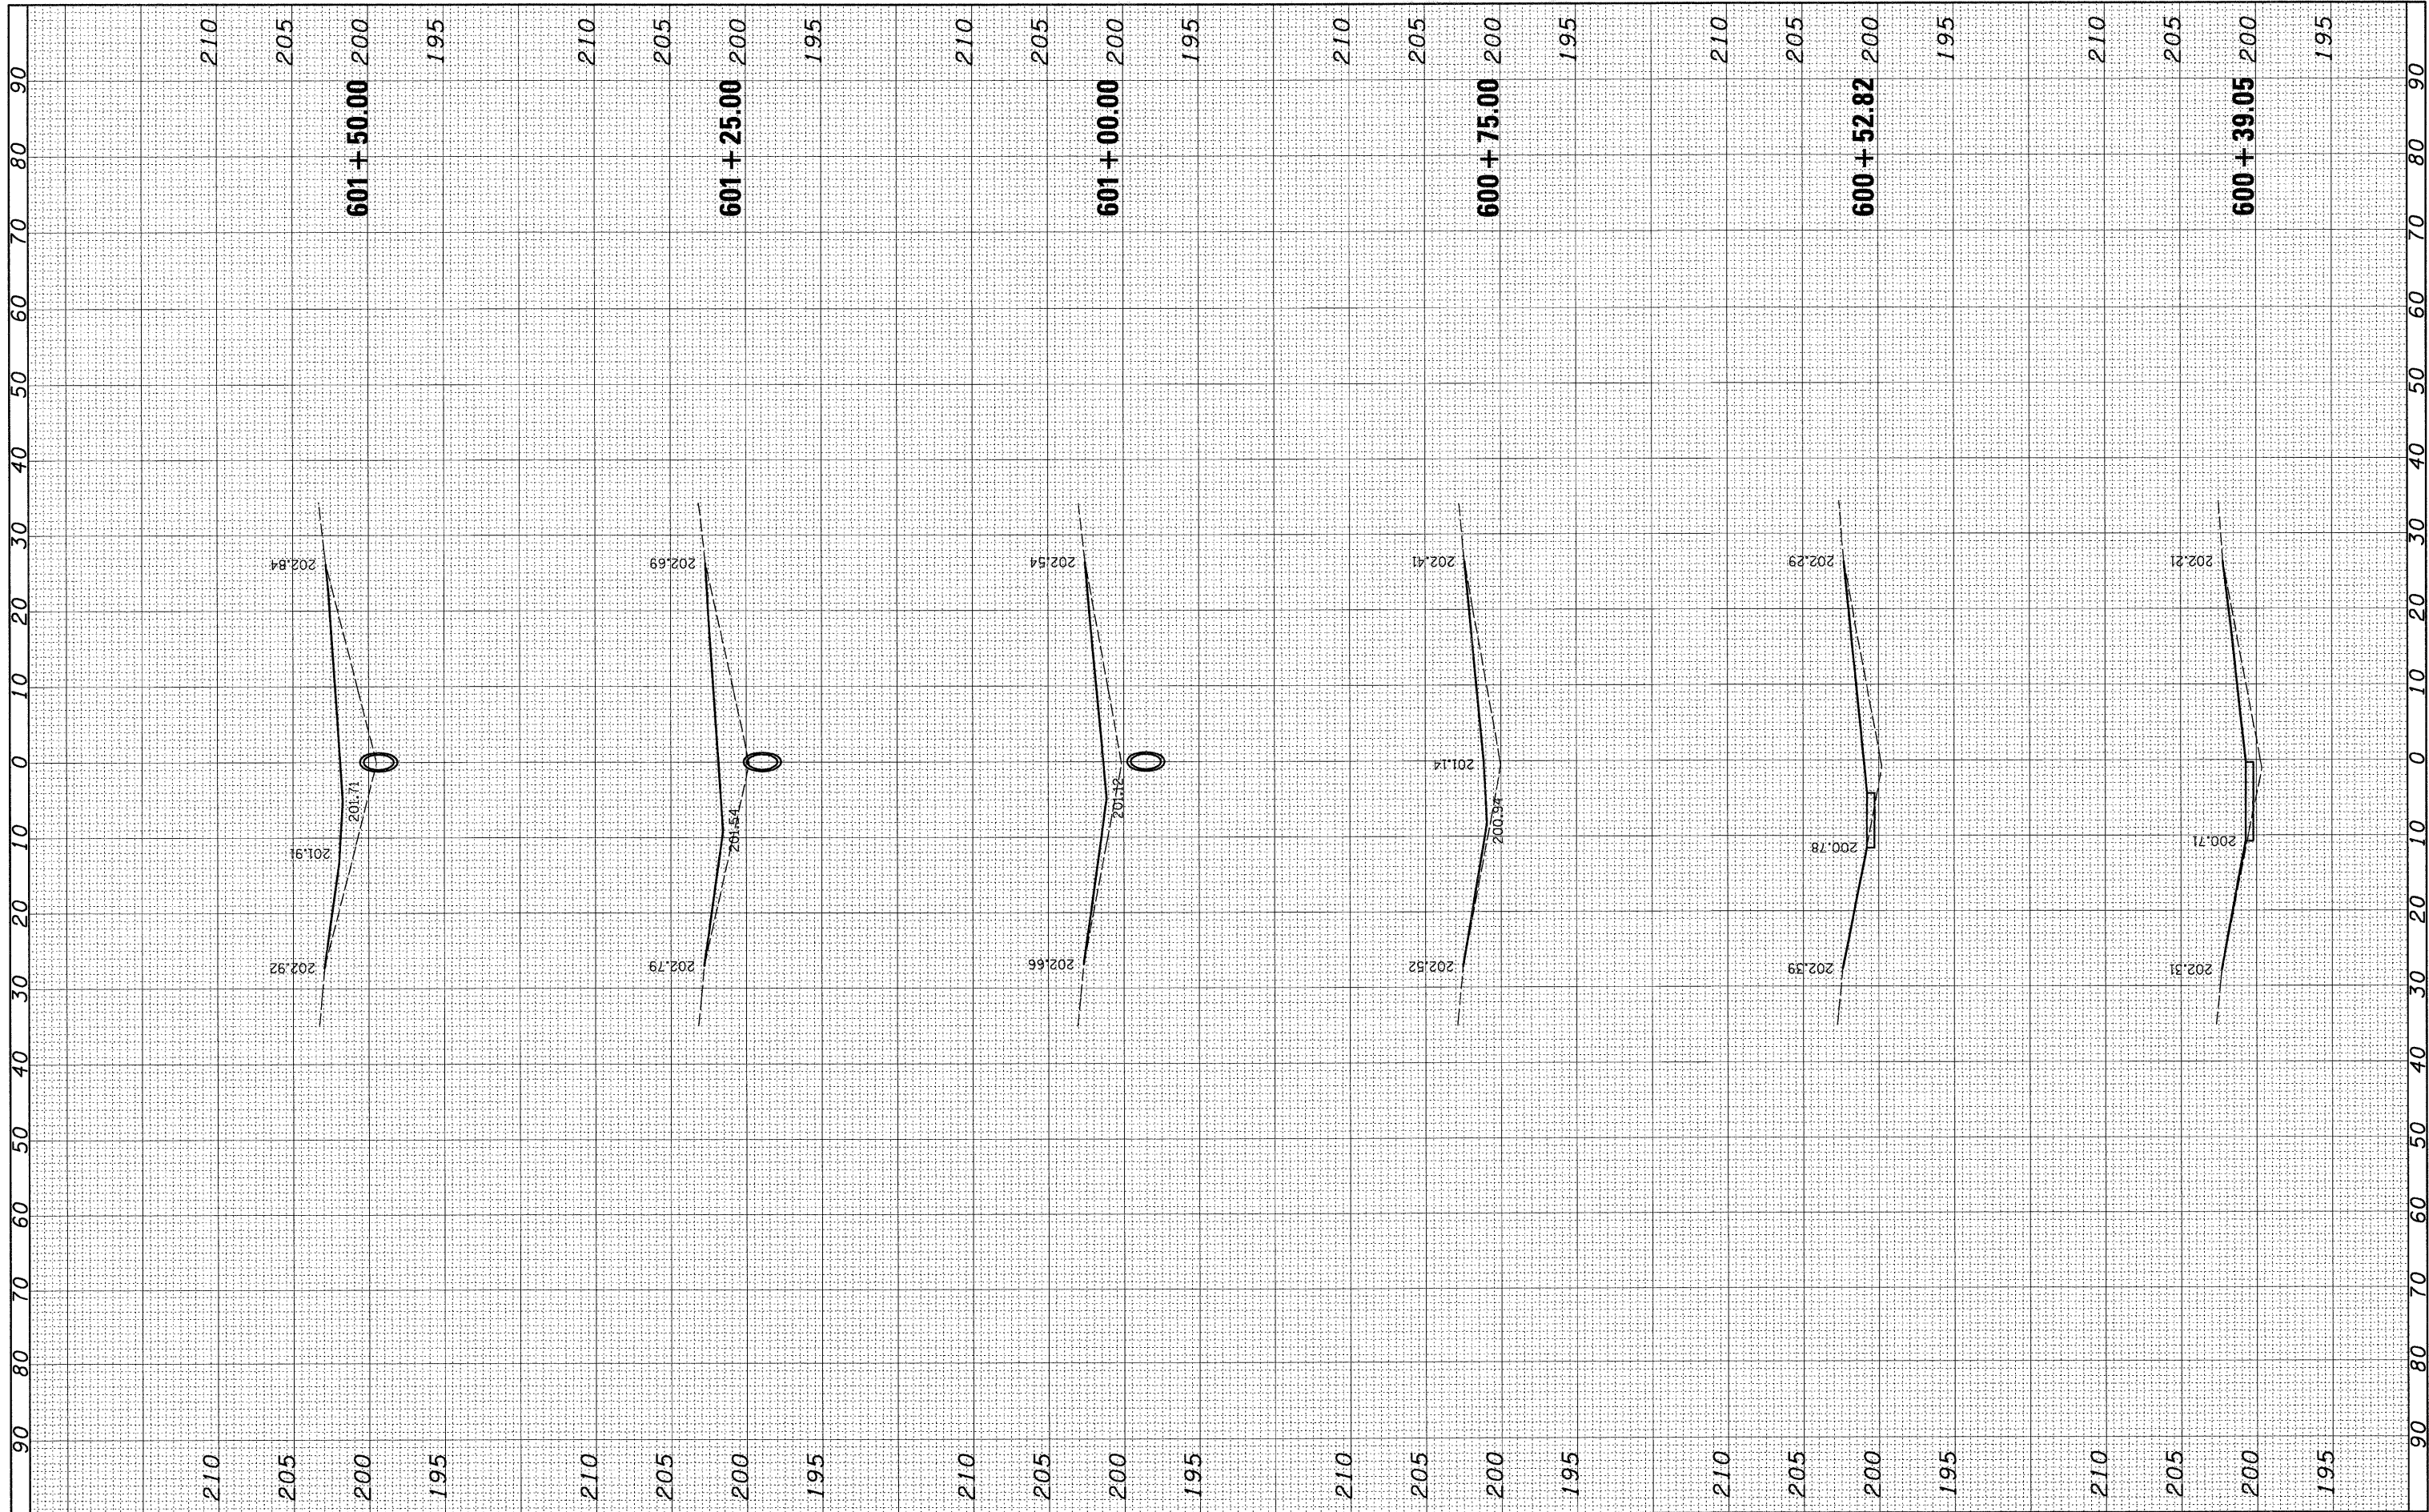

FILE NAME = h:\6513\dot db va\6513.01\1\CADD\_Sheets\082630-shr-xsh-0610044-4750.dgn

USER NAME = .USERDESCR.  
 PLOT SCALE = 10.0000' / IN.  
 PLOT DATE = 2/2/2011

DESIGNED -  
 DRAWN -  
 CHECKED -  
 DATE -

REVISED -  
 REVISED -  
 REVISED -  
 REVISED -

**STATE OF ILLINOIS  
 DEPARTMENT OF TRANSPORTATION**

**CROSS SECTIONS**  
 SCALE: SHEET NO. OF SHEETS STA. 600+39.05 TO STA. 601+50.00

F.A. RTE.	SECTION	COUNTY	TOTAL SHEETS	SHEET NO.
57	61-(1,2,3,4,5,6)-I	MARION	86	49
S.N. 061-0044		CONTRACT NO. 76E30		
(ILLINOIS) FED. AID PROJECT				