


FINAL SURVEY NO.	SUPERVED PLOTTED AREAS CHECKED	DATE
NOTE BOOK NO.	TEMPLATE AREAS CHECKED	

ORIGINAL SURVEY NO.	SUPERVED PLOTTED AREAS CHECKED	DATE
NOTE BOOK NO.	TEMPLATE AREAS CHECKED	

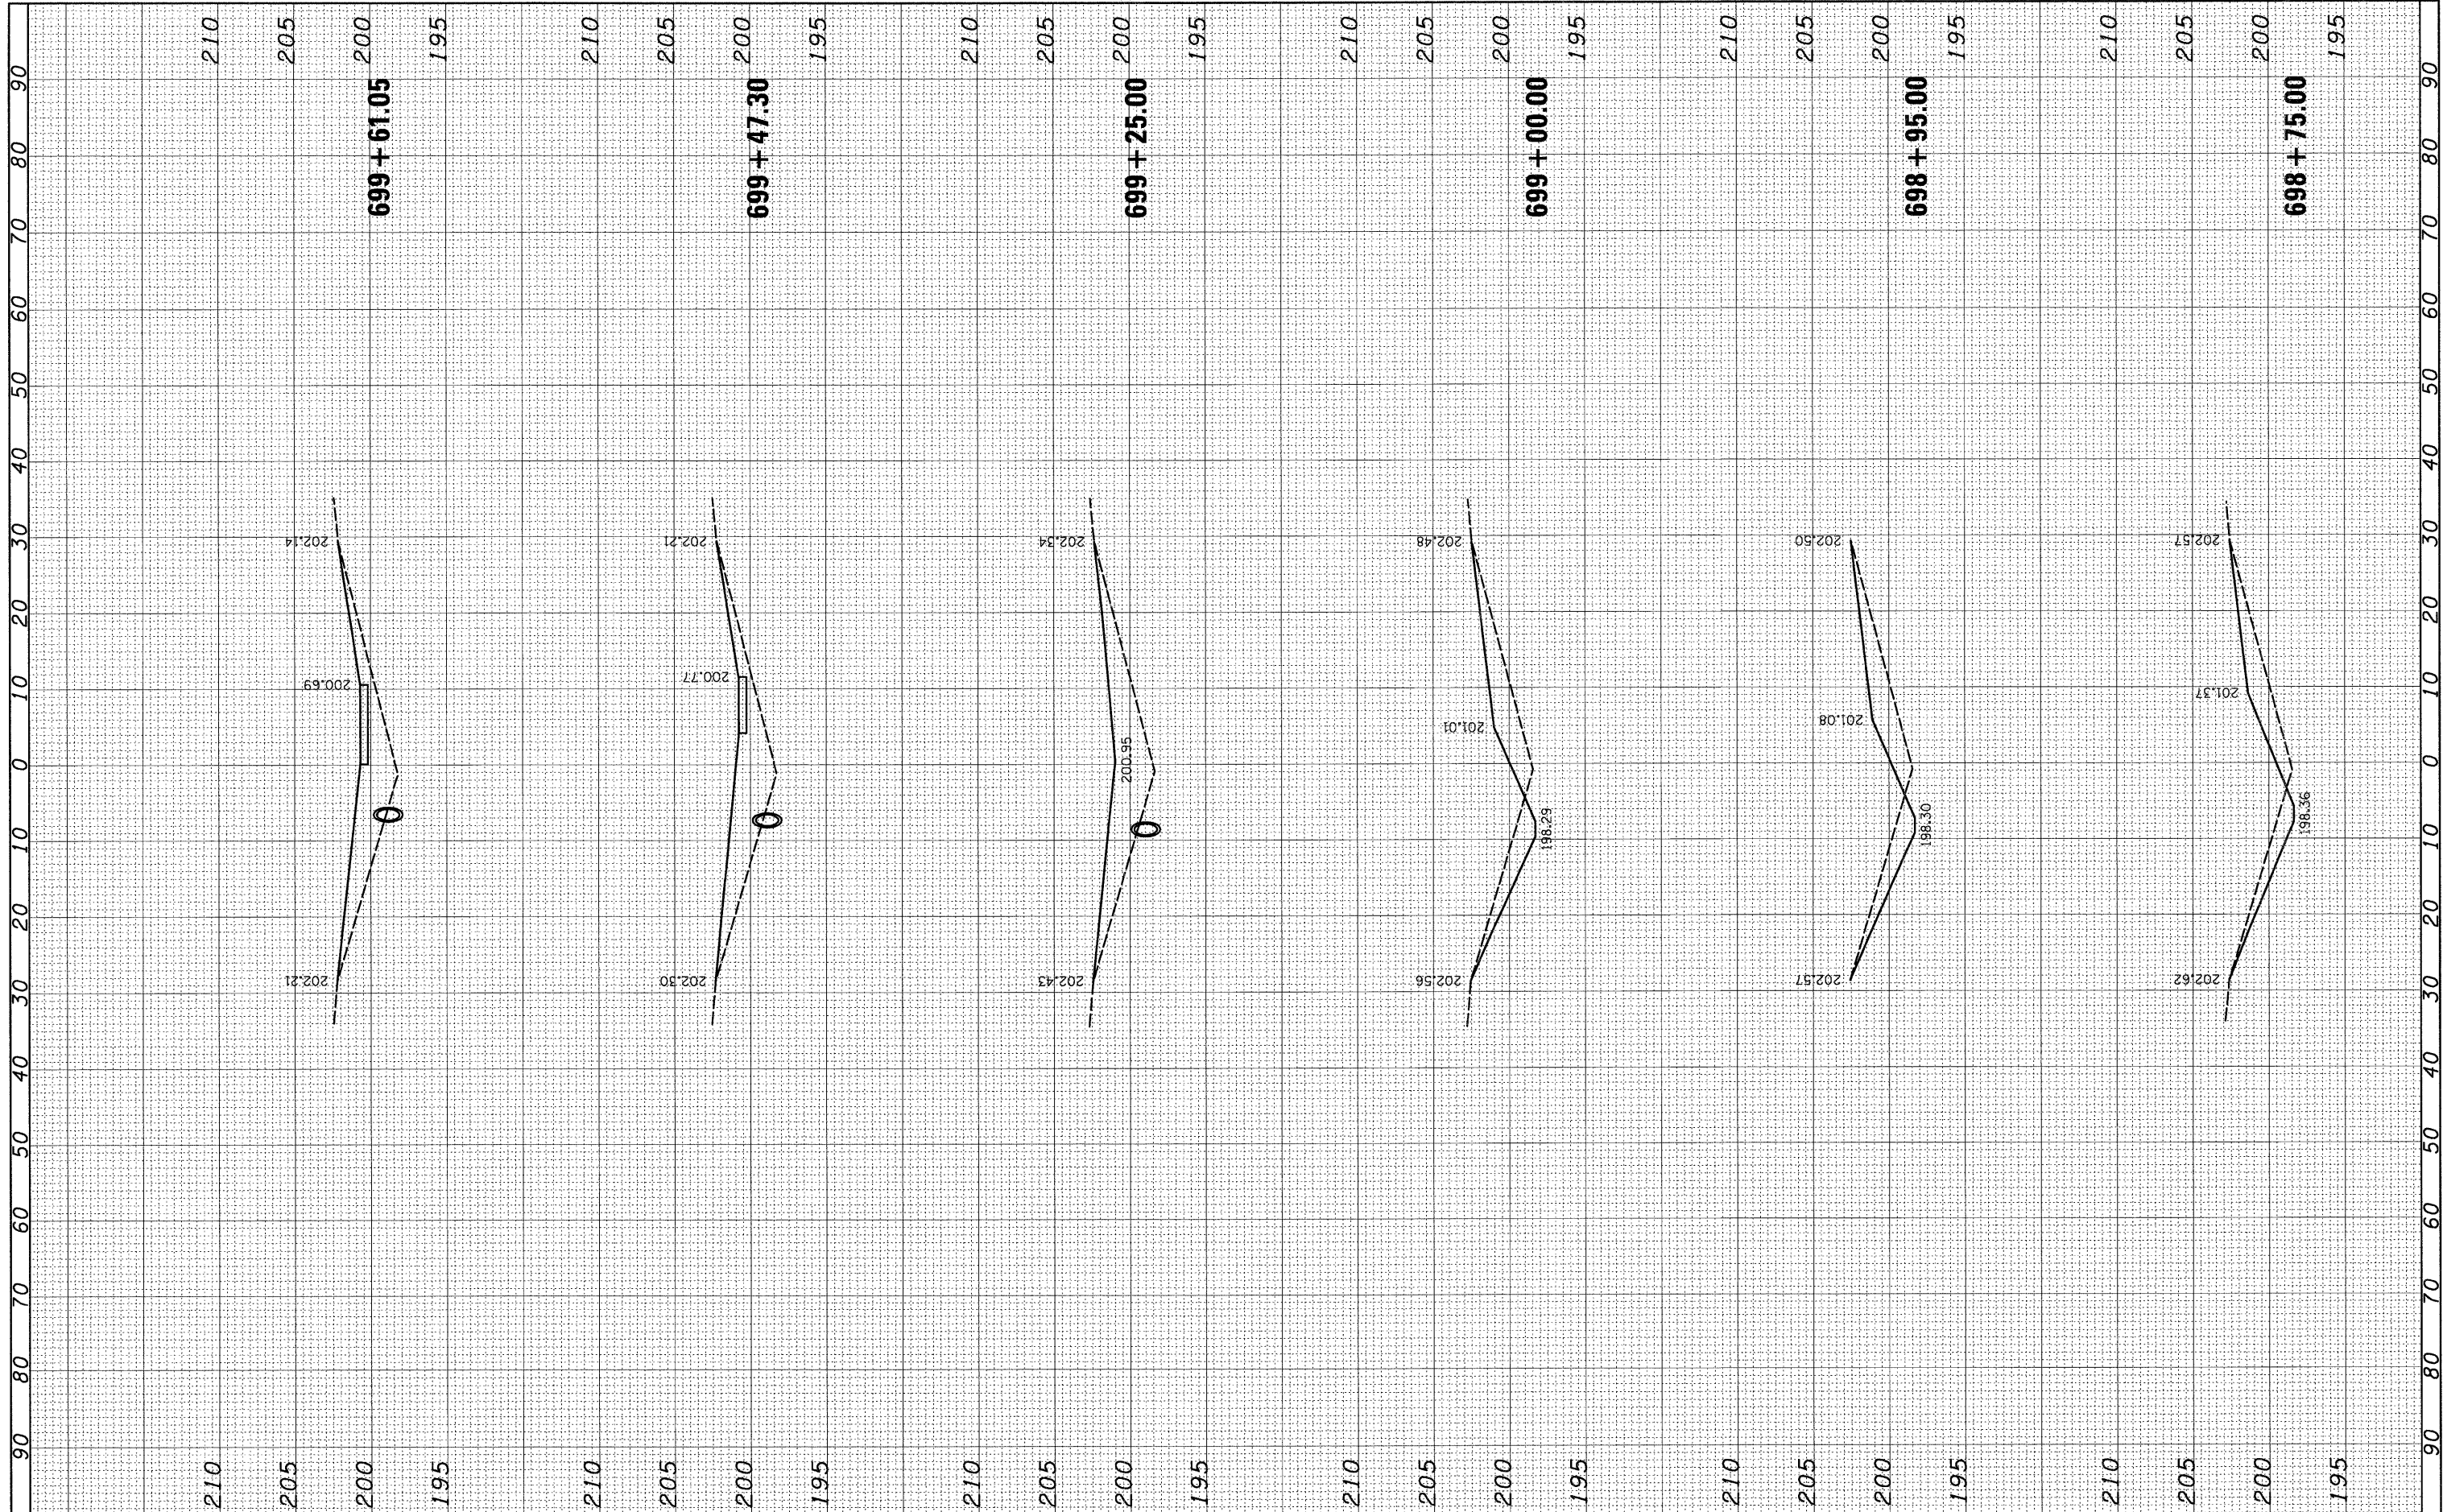

FILE NAME = h:\6513 idot db va\6513.01 va\6513.01\CAADD\_Sheets\0878E30-ht-xsh-0610026-5154.dgn  
 USER NAME = \_USERDESCR.  
 PLOT SCALE = 10.0000' / IN.  
 PLOT DATE = 2/2/2011

DESIGNED -  
 DRAWN -  
 CHECKED -  
 DATE -

REVISED -  
 REVISED -  
 REVISED -  
 REVISED -

**STATE OF ILLINOIS  
 DEPARTMENT OF TRANSPORTATION**

**CROSS SECTIONS**

SCALE: SHEET NO. OF SHEETS STA. 698+75.00 TO STA. 699+61.05

F.A. RTE.	SECTION	COUNTY	TOTAL SHEETS	SHEET NO.
57	61-(1,2,3,4,5,6)-I	MARION	86	52
S.N. 061-0026		CONTRACT NO. 76E30		
[ILLINOIS] FED. AID PROJECT				