


FINAL SURVEY	SURVEYED	BY	DATE
NOTE BOOK	PLOTTED		
NO.	TEMPLATE		
	AREAS CHECKED		

ORIGINAL SURVEY	SURVEYED	BY	DATE
NOTE BOOK	PLOTTED		
NO.	TEMPLATE		
	AREAS CHECKED		

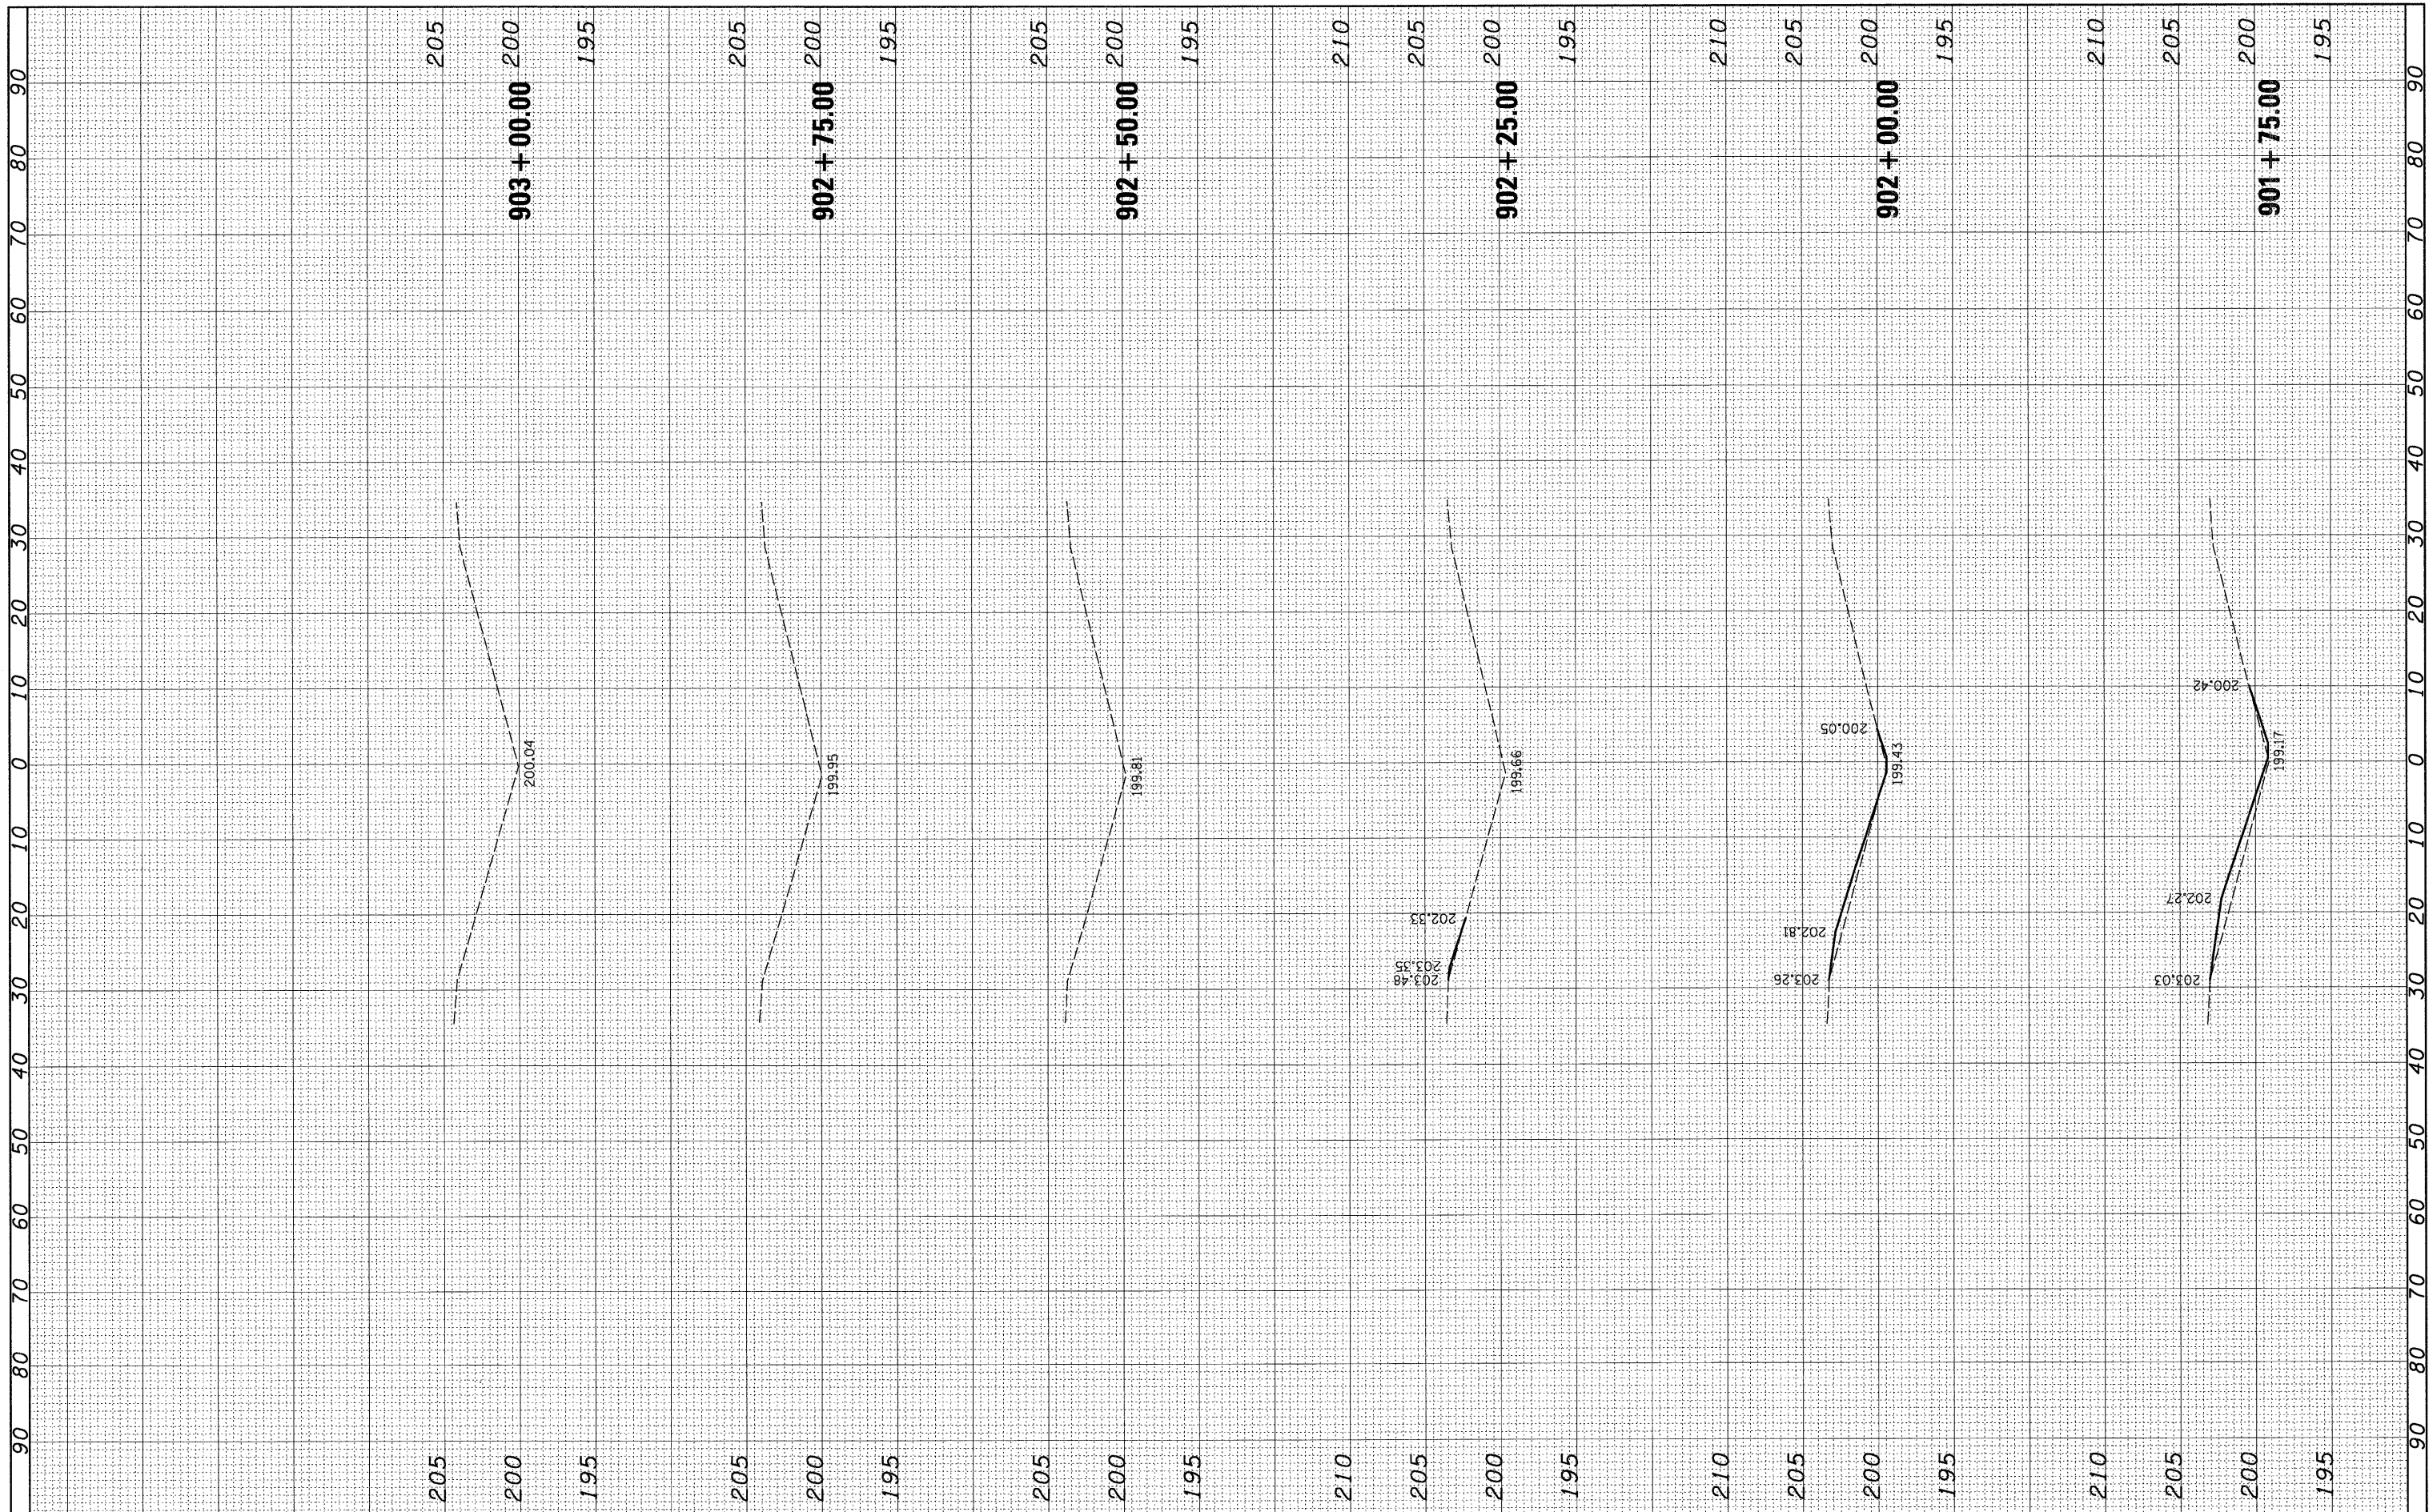

FILE NAME = h:\6513\dot dB var\6513.01 wo 1\CADD_Sheets\082630-aht-washt-0610043-5962.dgn

USER NAME = USERDESCR
 PLOT SCALE = 1/8" = 10.0000' / IN.
 PLOT DATE = 2/2/2011

DESIGNED -
 DRAWN -
 CHECKED -
 DATE -

REVISED -
 REVISED -
 REVISED -
 REVISED -

**STATE OF ILLINOIS
 DEPARTMENT OF TRANSPORTATION**

CROSS SECTIONS
 SCALE: SHEET NO. OF SHEETS STA. 901+75.00 TO STA. 903+00.00

F.A. RTE.	SECTION	COUNTY	TOTAL SHEETS	SHEET NO.
57	61-(1,2,3,4,5,6)-I	MARION	86	62
S.N. 061-0043		CONTRACT NO. 76E30		
[ILLINOIS] FED. AID PROJECT				