


| | | | |
|--------------|---------------|----|------|
| FINAL SURVEY | SURVEYED | BY | DATE |
| NOTE BOOK | PLOTTED | | |
| NO. | TEMPLATE | | |
| | AREAS CHECKED | | |

| | | | |
|-----------------|---------------|----|------|
| ORIGINAL SURVEY | SURVEYED | BY | DATE |
| NOTE BOOK | PLOTTED | | |
| NO. | TEMPLATE | | |
| | AREAS CHECKED | | |

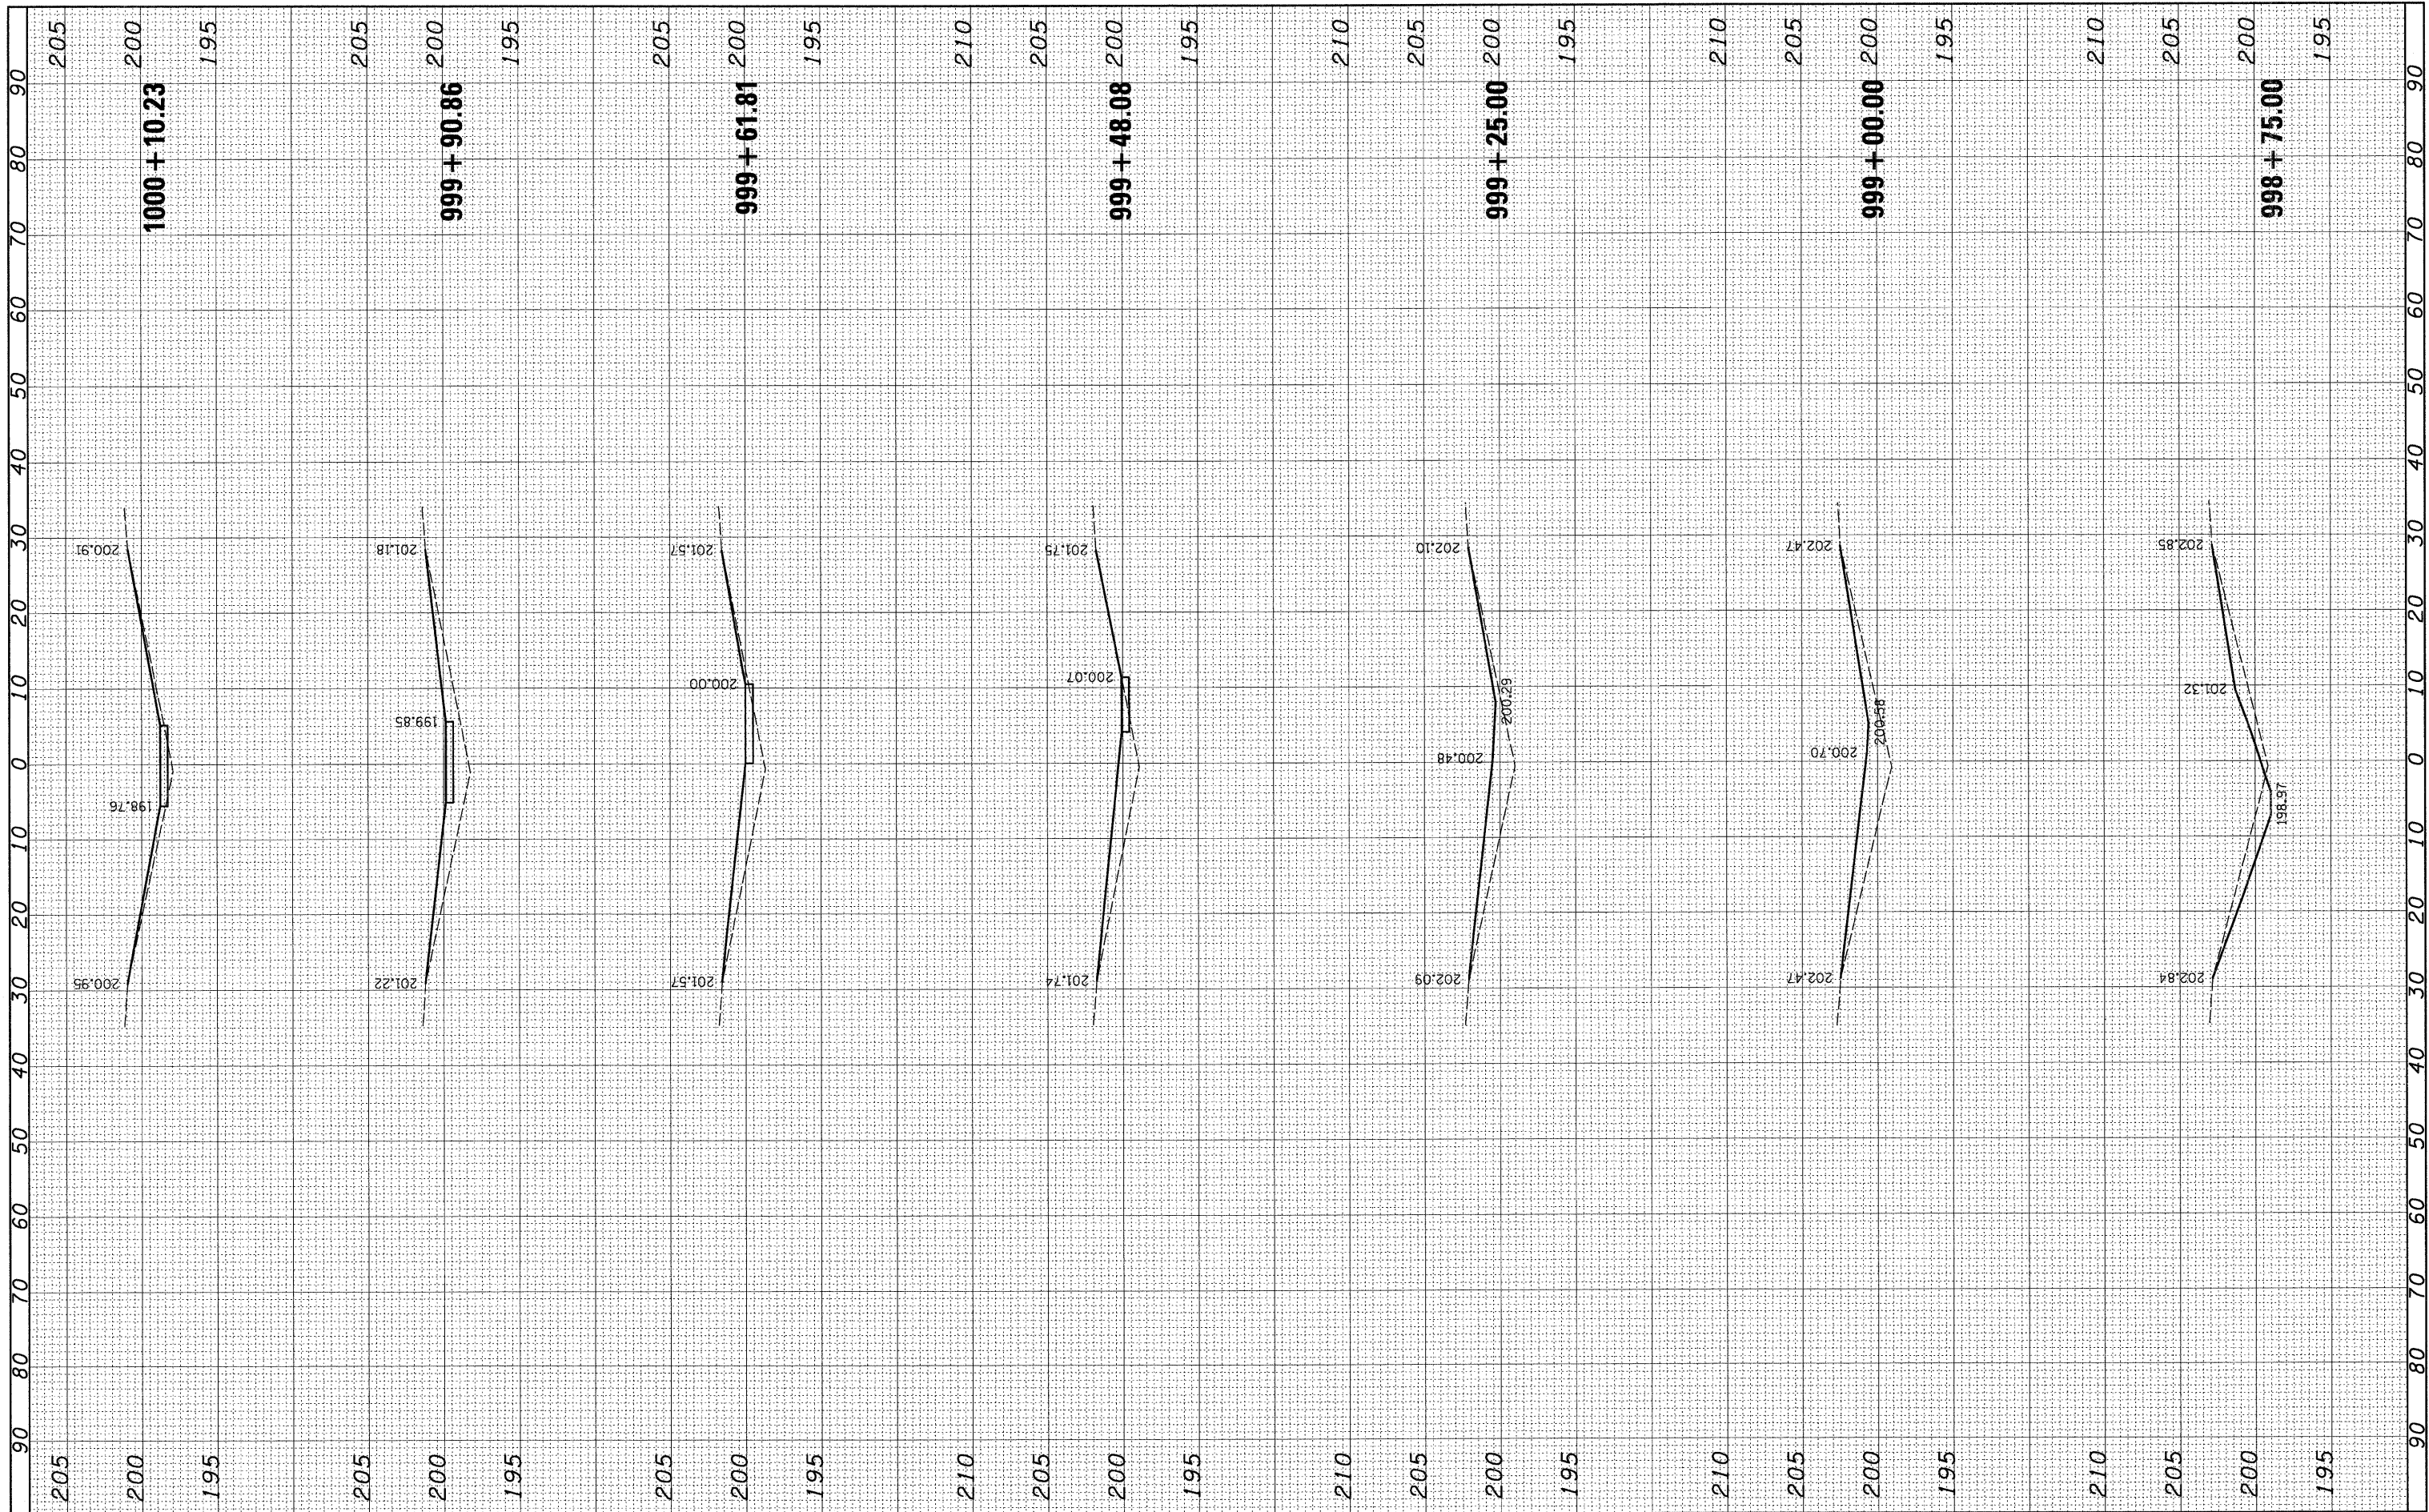

FILE NAME = h:\6513 idot db va\6513.01 no 1\CADD_Sheets\081025-6366.dgn
 USER NAME = .USERDESCR.
 PLOT SCALE = 1/8" = 10.0000' / IN.
 PLOT DATE = 2/2/2011

DESIGNED -
 DRAWN -
 CHECKED -
 DATE -

REVISED -
 REVISED -
 REVISED -
 REVISED -

**STATE OF ILLINOIS
 DEPARTMENT OF TRANSPORTATION**

CROSS SECTIONS

SCALE: SHEET NO. OF SHEETS STA. 998+75.00 TO STA. 1000+10.23

| F.A. RTE. | SECTION | COUNTY | TOTAL SHEETS | SHEET NO. |
|-----------------------------|--------------------|--------------------|--------------|-----------|
| 57 | 61-(1,2,3,4,5,6)-I | MARION | 86 | 64 |
| S.N. 061-0025 | | CONTRACT NO. 76E30 | | |
| [ILLINOIS] FED. AID PROJECT | | | | |