


FINAL SURVEYED SURVEYED BY DATE
 SURVEY PLOTTED PLOTTED BY DATE
 NOTE BOOK TEMP. DATE
 NO. AREAS CHECKED

ORIGINAL SURVEYED SURVEYED BY DATE
 SURVEY PLOTTED PLOTTED BY DATE
 NOTE BOOK TEMP. DATE
 NO. AREAS CHECKED

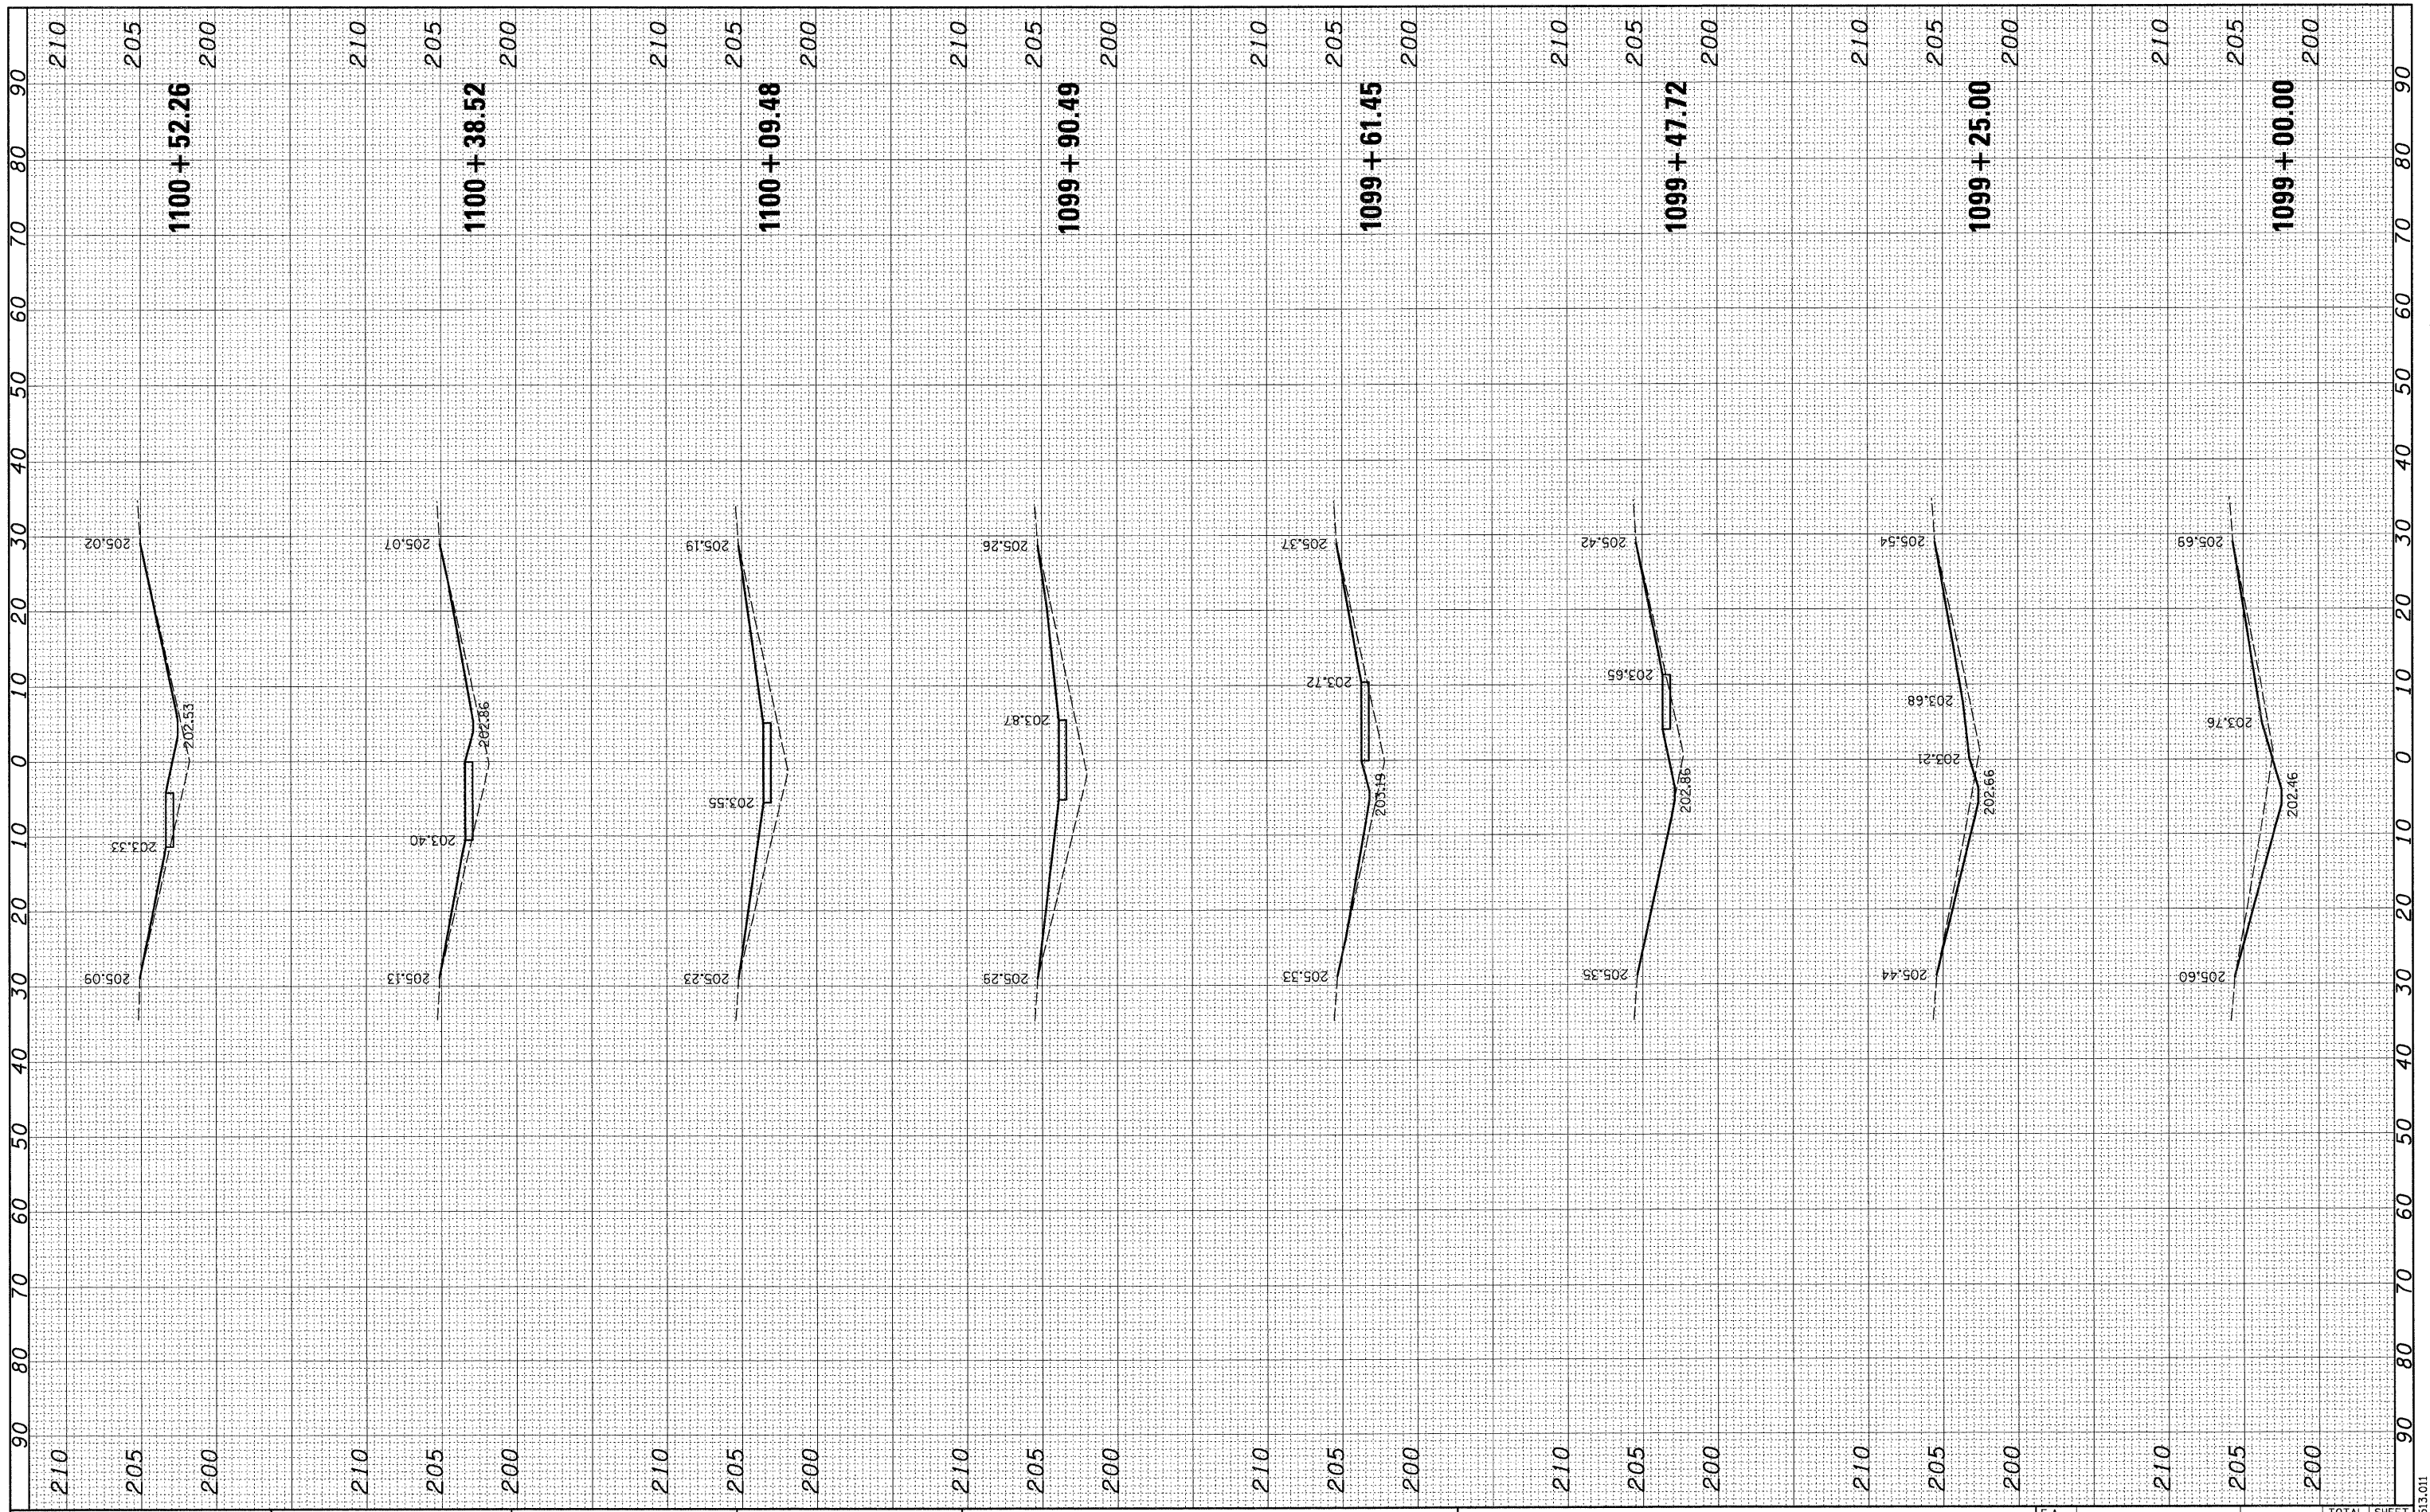

FILE NAME = h:\6513 idot db var\6513.01 wo 1\CADD_Sheets\087630-shr-xssht-0610057-6770.dgn

USER NAME = .USERDESCR.
 PLOT SCALE = 10.0000 ' / IN.
 PLOT DATE = 2/2/2011

DESIGNED -
 DRAWN -
 CHECKED -
 DATE -

REVISED -
 REVISED -
 REVISED -
 REVISED -

**STATE OF ILLINOIS
 DEPARTMENT OF TRANSPORTATION**

CROSS SECTIONS
 SCALE: SHEET NO. OF SHEETS STA. 1099+00.00 TO STA. 1100+52.26

F.A. RTE.	SECTION	COUNTY	TOTAL SHEETS	SHEET NO.
57	61-(1,2,3,4,5,6)-I	MARION	86	68
S.N. 061-0057		CONTRACT NO. 76E30		
ILLINOIS FED. AID PROJECT				