


FINAL SURVEY	SURVEYED	BY	DATE
NOTE BOOK	PLOTTED		
AREAS CHECKED	TEMPLATE		
NO.	AREAS CHECKED		

ORIGINAL SURVEY	SURVEYED	BY	DATE
NOTE BOOK	PLOTTED		
AREAS CHECKED	TEMPLATE		
NO.	AREAS CHECKED		

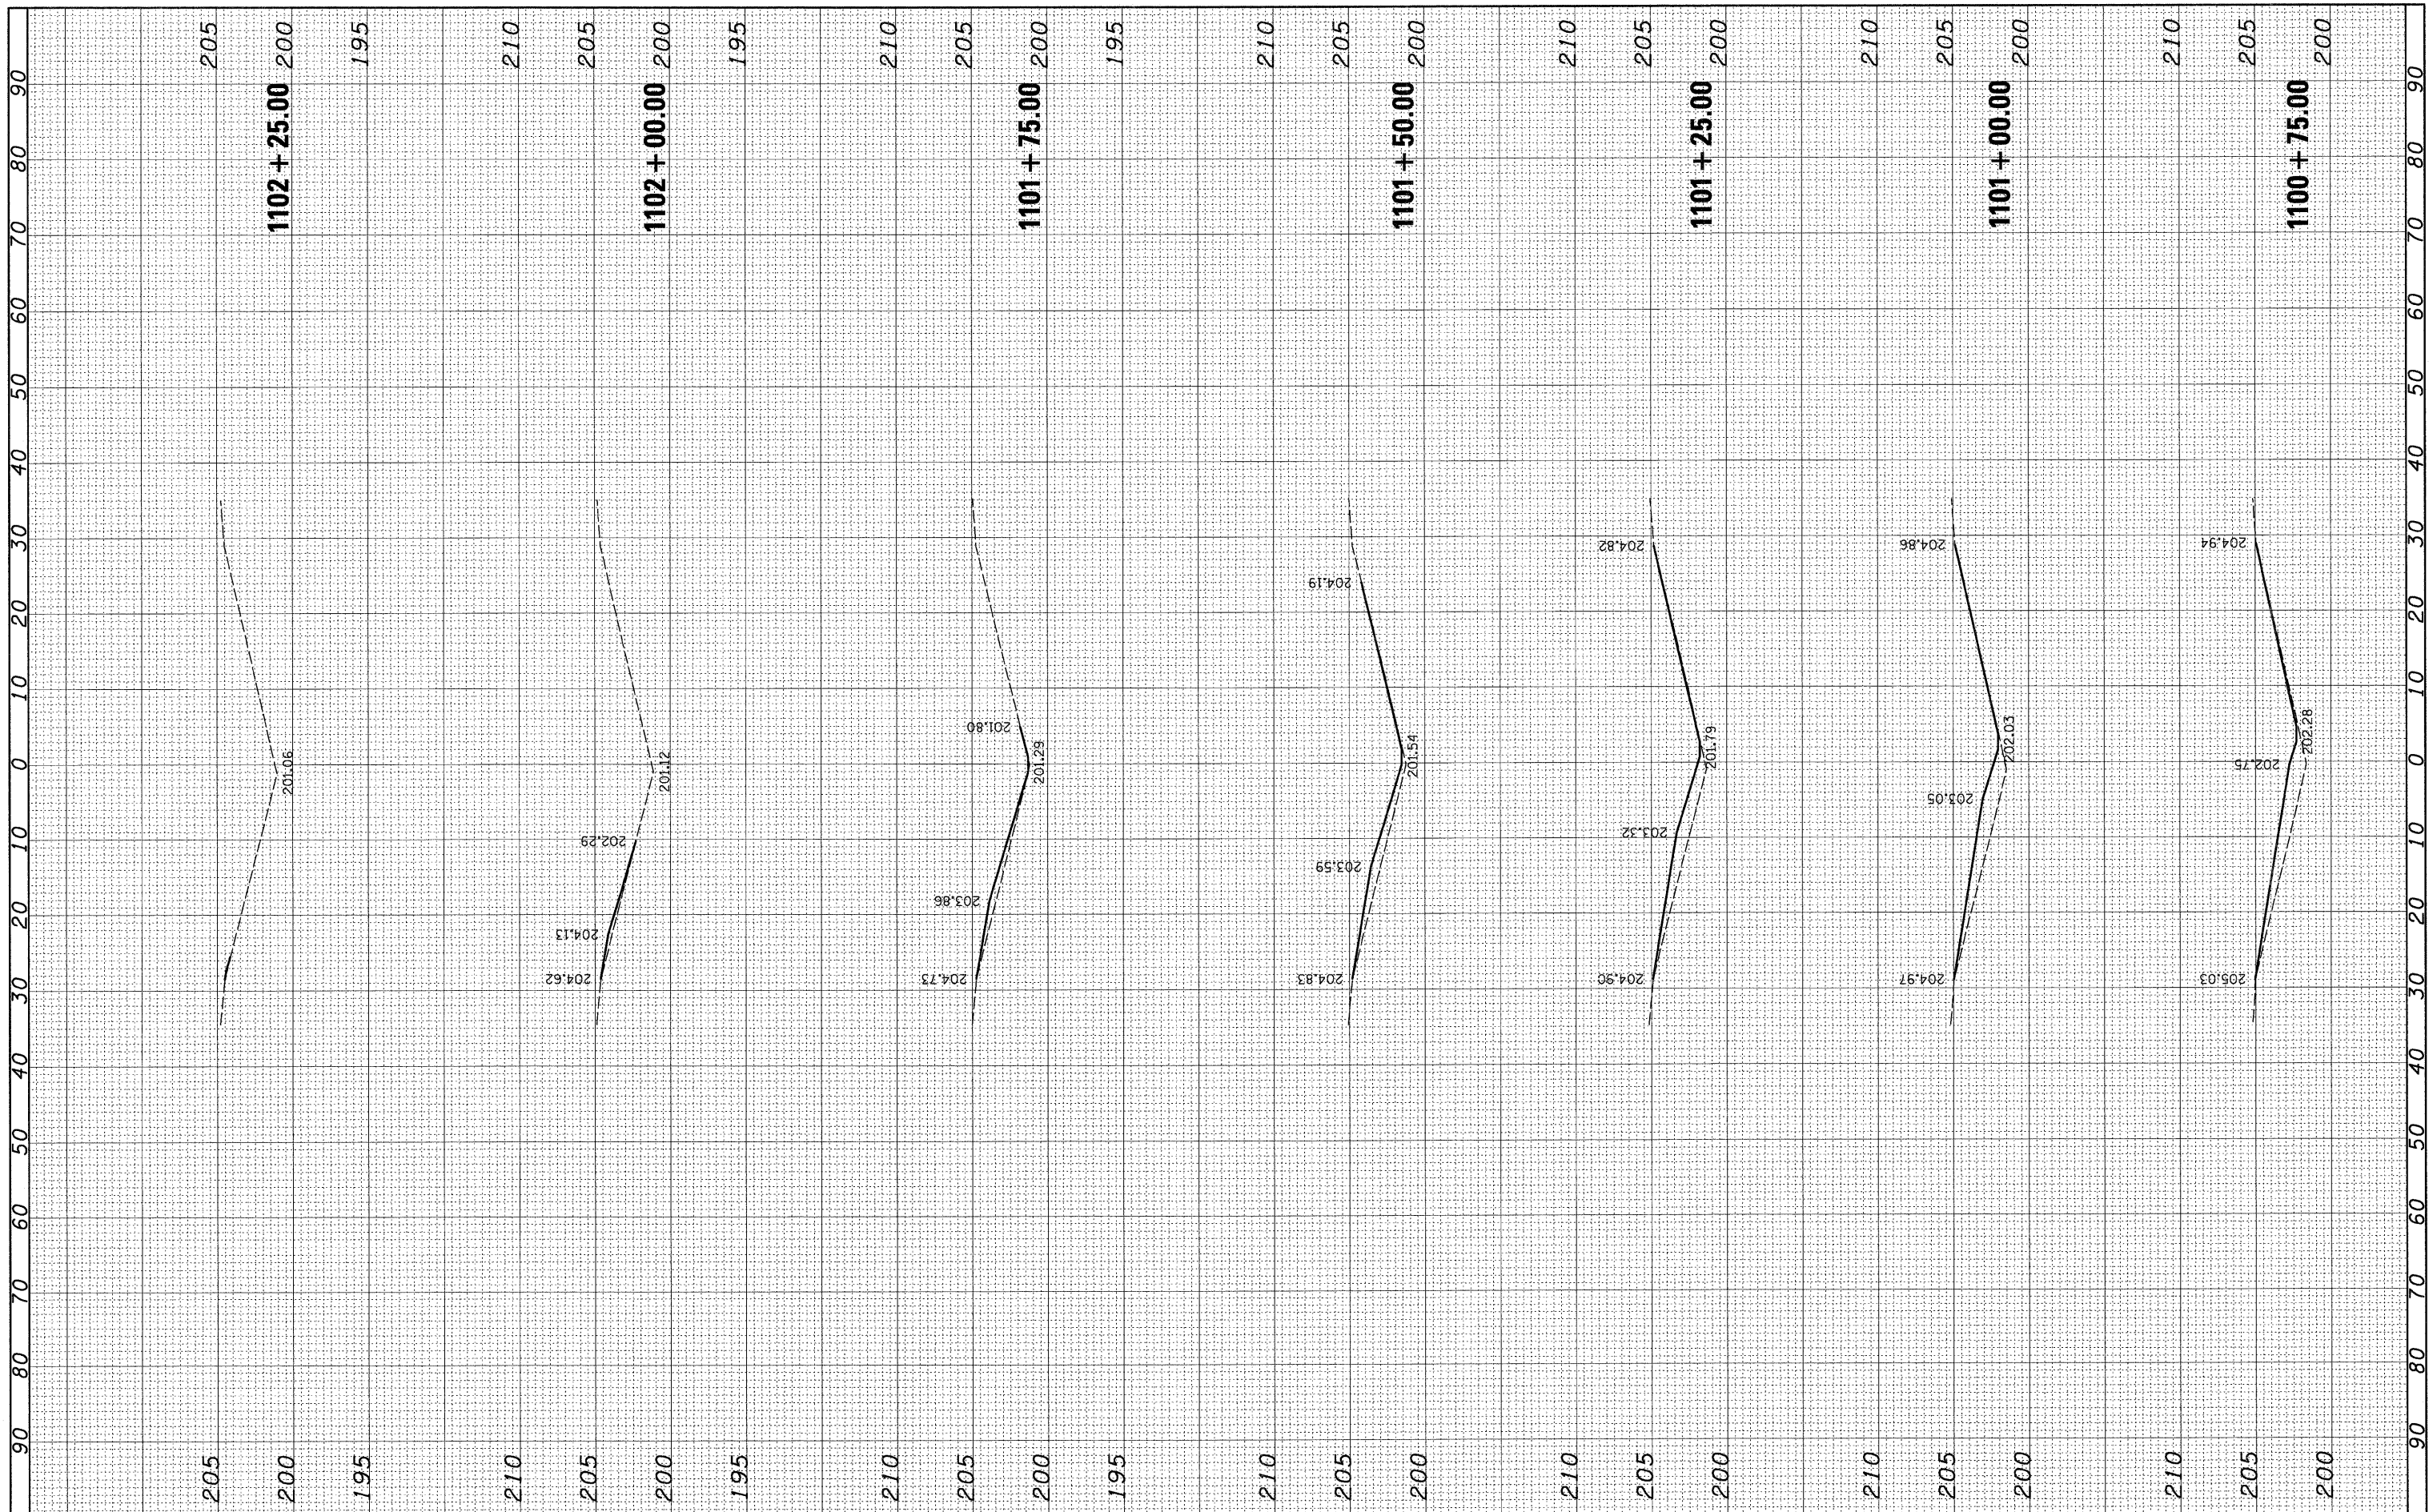

FILE NAME = h:\6513 idot d8 va\6513.01 wo 1\CADD_Sheets\0876E30-shr-xssht-0610057-6770.dgn
 USER NAME = USERDESCR.
 PLOT SCALE = 10.0000' / IN.
 PLOT DATE = 2/2/2011

DESIGNED -
 DRAWN -
 CHECKED -
 DATE -

REVISED -
 REVISED -
 REVISED -
 REVISED -

**STATE OF ILLINOIS
 DEPARTMENT OF TRANSPORTATION**

CROSS SECTIONS

SCALE: SHEET NO. OF SHEETS STA. 1100+75.00 TO STA. 1102+25.00

F.A. RTE.	SECTION	COUNTY	TOTAL SHEETS	SHEET NO.
57	61-(1,2,3,4,5,6)-I	MARION	86	69
S.N. 061-0057		CONTRACT NO. 76E30		
[ILLINOIS] FED. AID PROJECT				