


FINAL SURVEY	SURVEYED	BY	DATE
NOTE BOOK	PLOTTED		
NO.	TEMPLATE		
	AREAS CHECKED		
	AREAS CHECKED		

ORIGINAL SURVEY	SURVEYED	BY	DATE
NOTE BOOK	PLOTTED		
NO.	TEMPLATE		
	AREAS CHECKED		
	AREAS CHECKED		

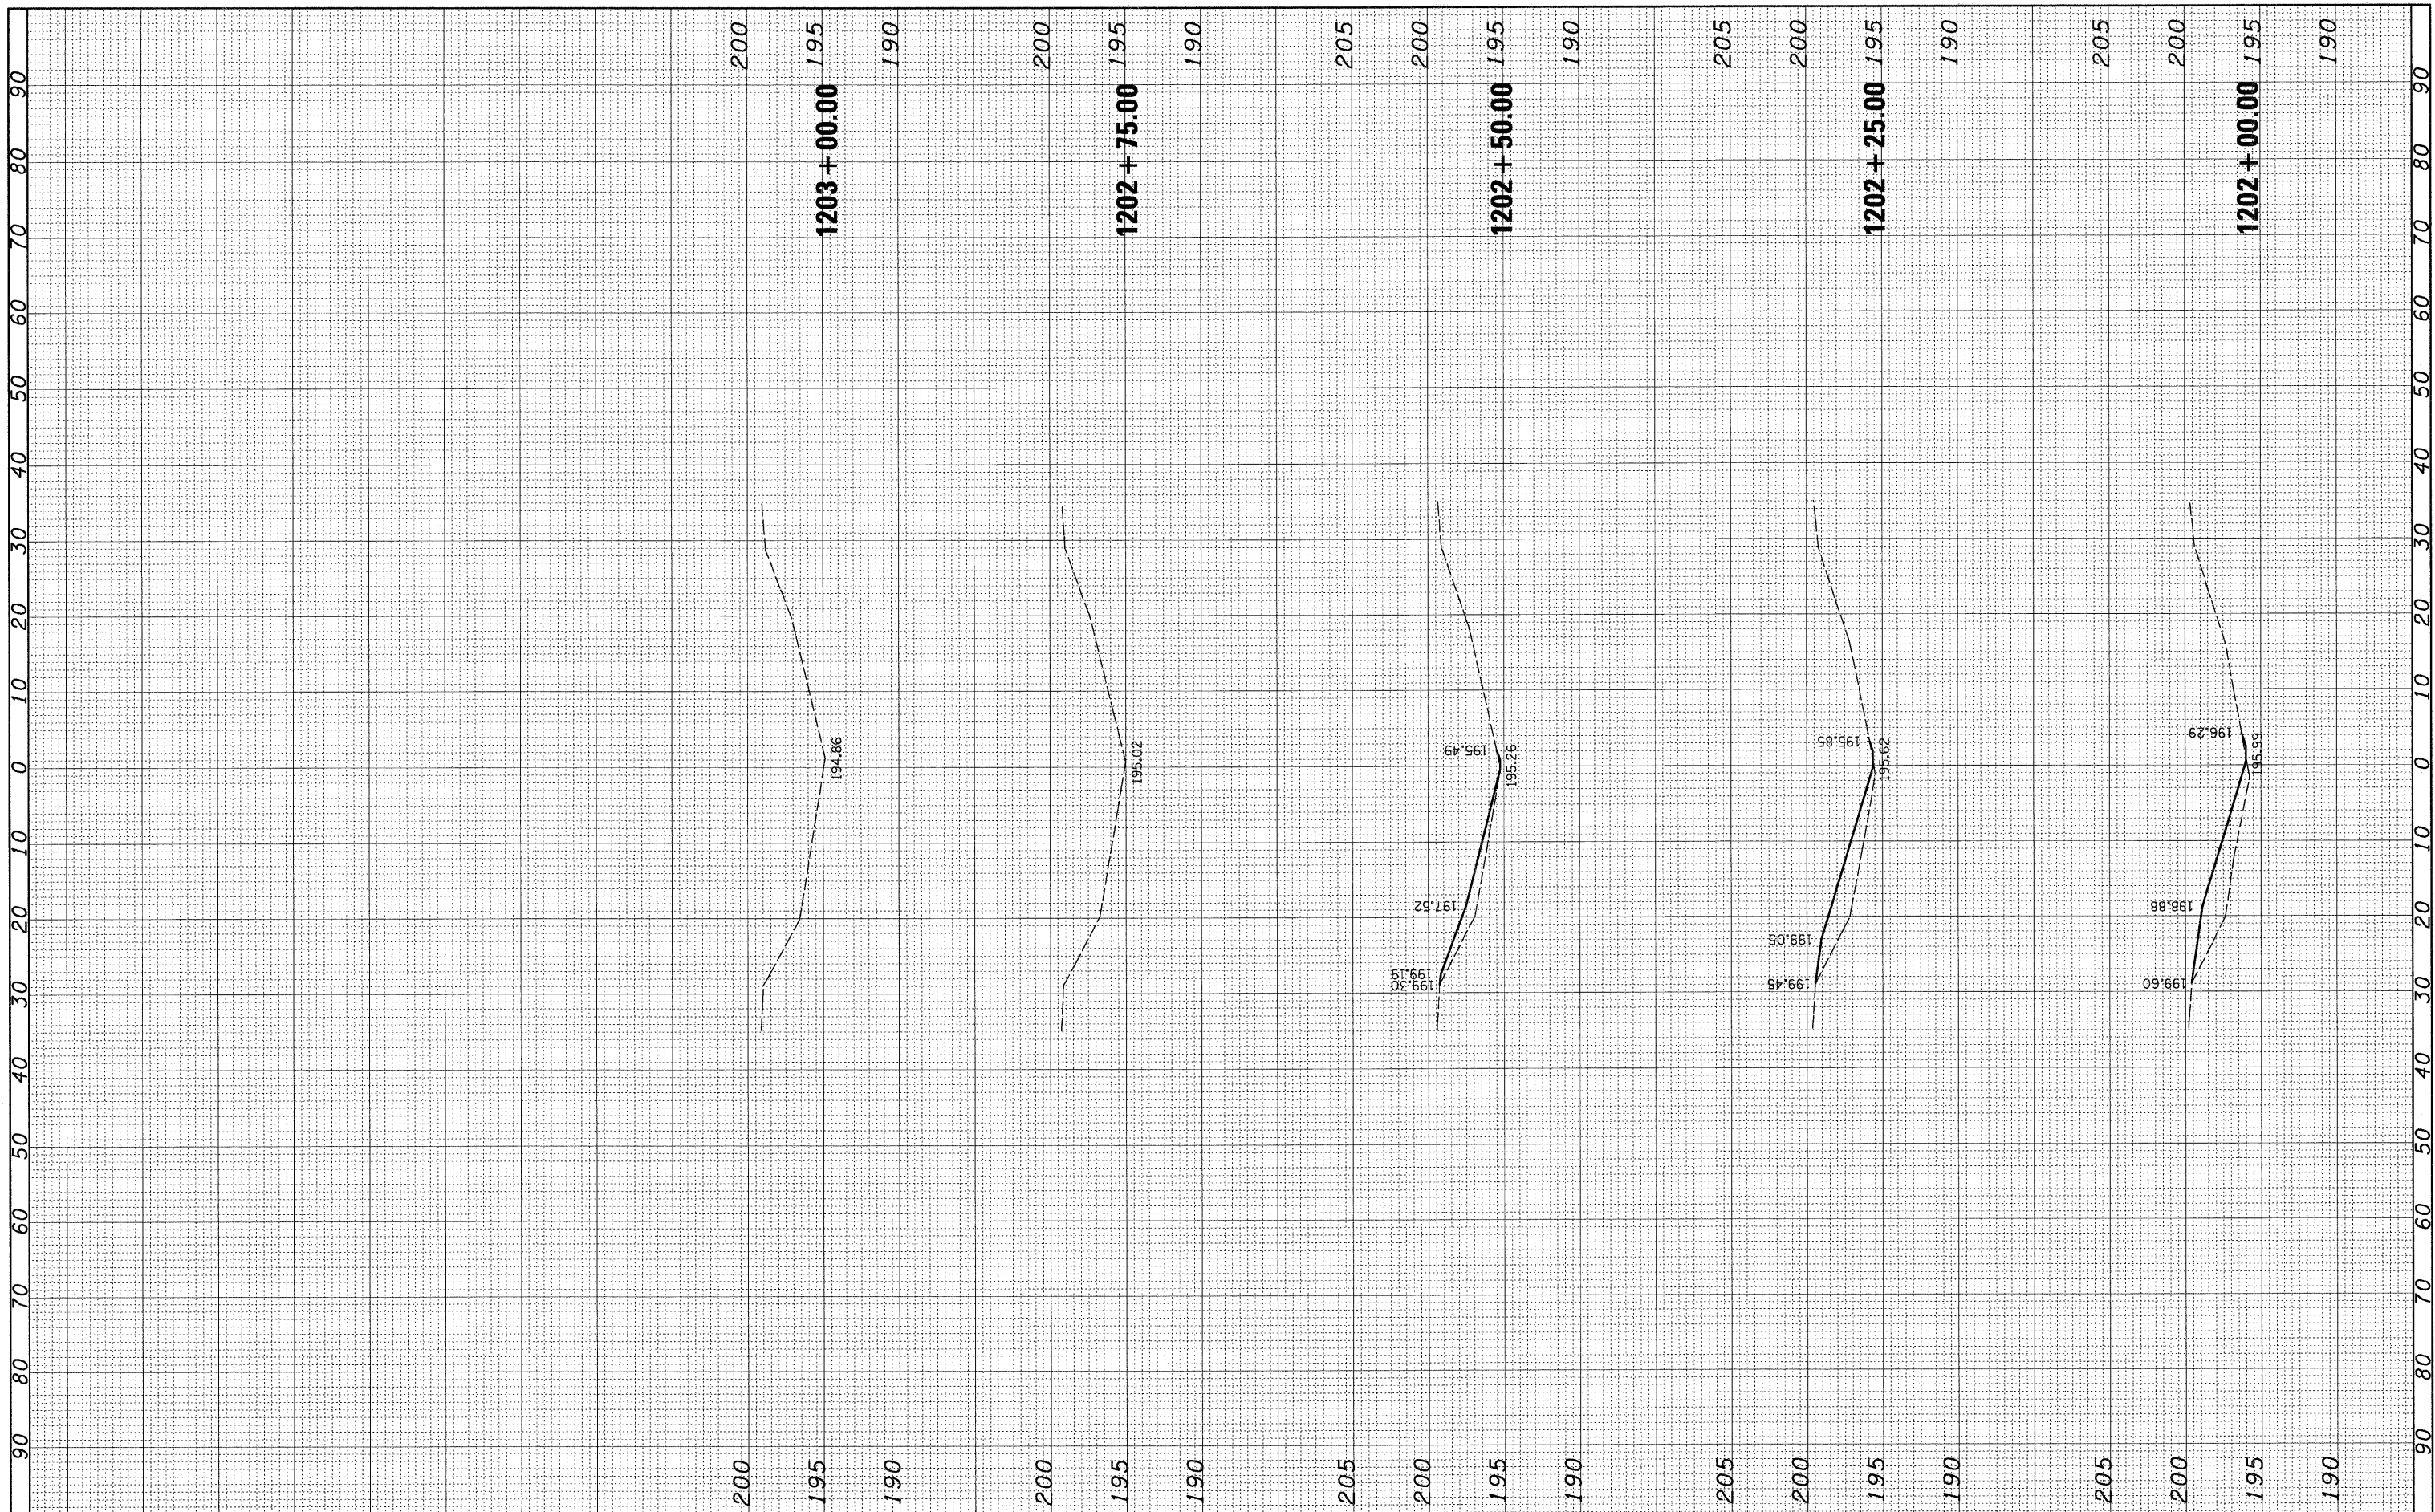

FILE NAME = h:\6513 idot d8 va\6513.01 wo 1\CAADD\_Sheets\0876E30-shr-xssht-0610010-7174.dgn

USER NAME = \_USERDESCR.  
 PLOT SCALE = 10.0000' / IN.  
 PLOT DATE = 2/2/2011

DESIGNED -  
 DRAWN -  
 CHECKED -  
 DATE -

REVISED -  
 REVISED -  
 REVISED -  
 REVISED -

**STATE OF ILLINOIS  
 DEPARTMENT OF TRANSPORTATION**

**CROSS SECTIONS**

SCALE: SHEET NO. OF SHEETS STA. 1202+00.00 TO STA. 1203+00.00

F.A. RTE.	SECTION	COUNTY	TOTAL SHEETS	SHEET NO.
57	61-(1,2,3,4,5,6)-I	MARION	86	74
S.N. 061-0010		CONTRACT NO. 76E30		
[ILLINOIS] FED. AID PROJECT				