


FINAL SURVEY	SURVEYED	BY	DATE
NOTE BOOK	PLOTTED		
NO.	AREAS CHECKED		

ORIGINAL SURVEY	SURVEYED	BY	DATE
NOTE BOOK	PLOTTED		
NO.	AREAS CHECKED		

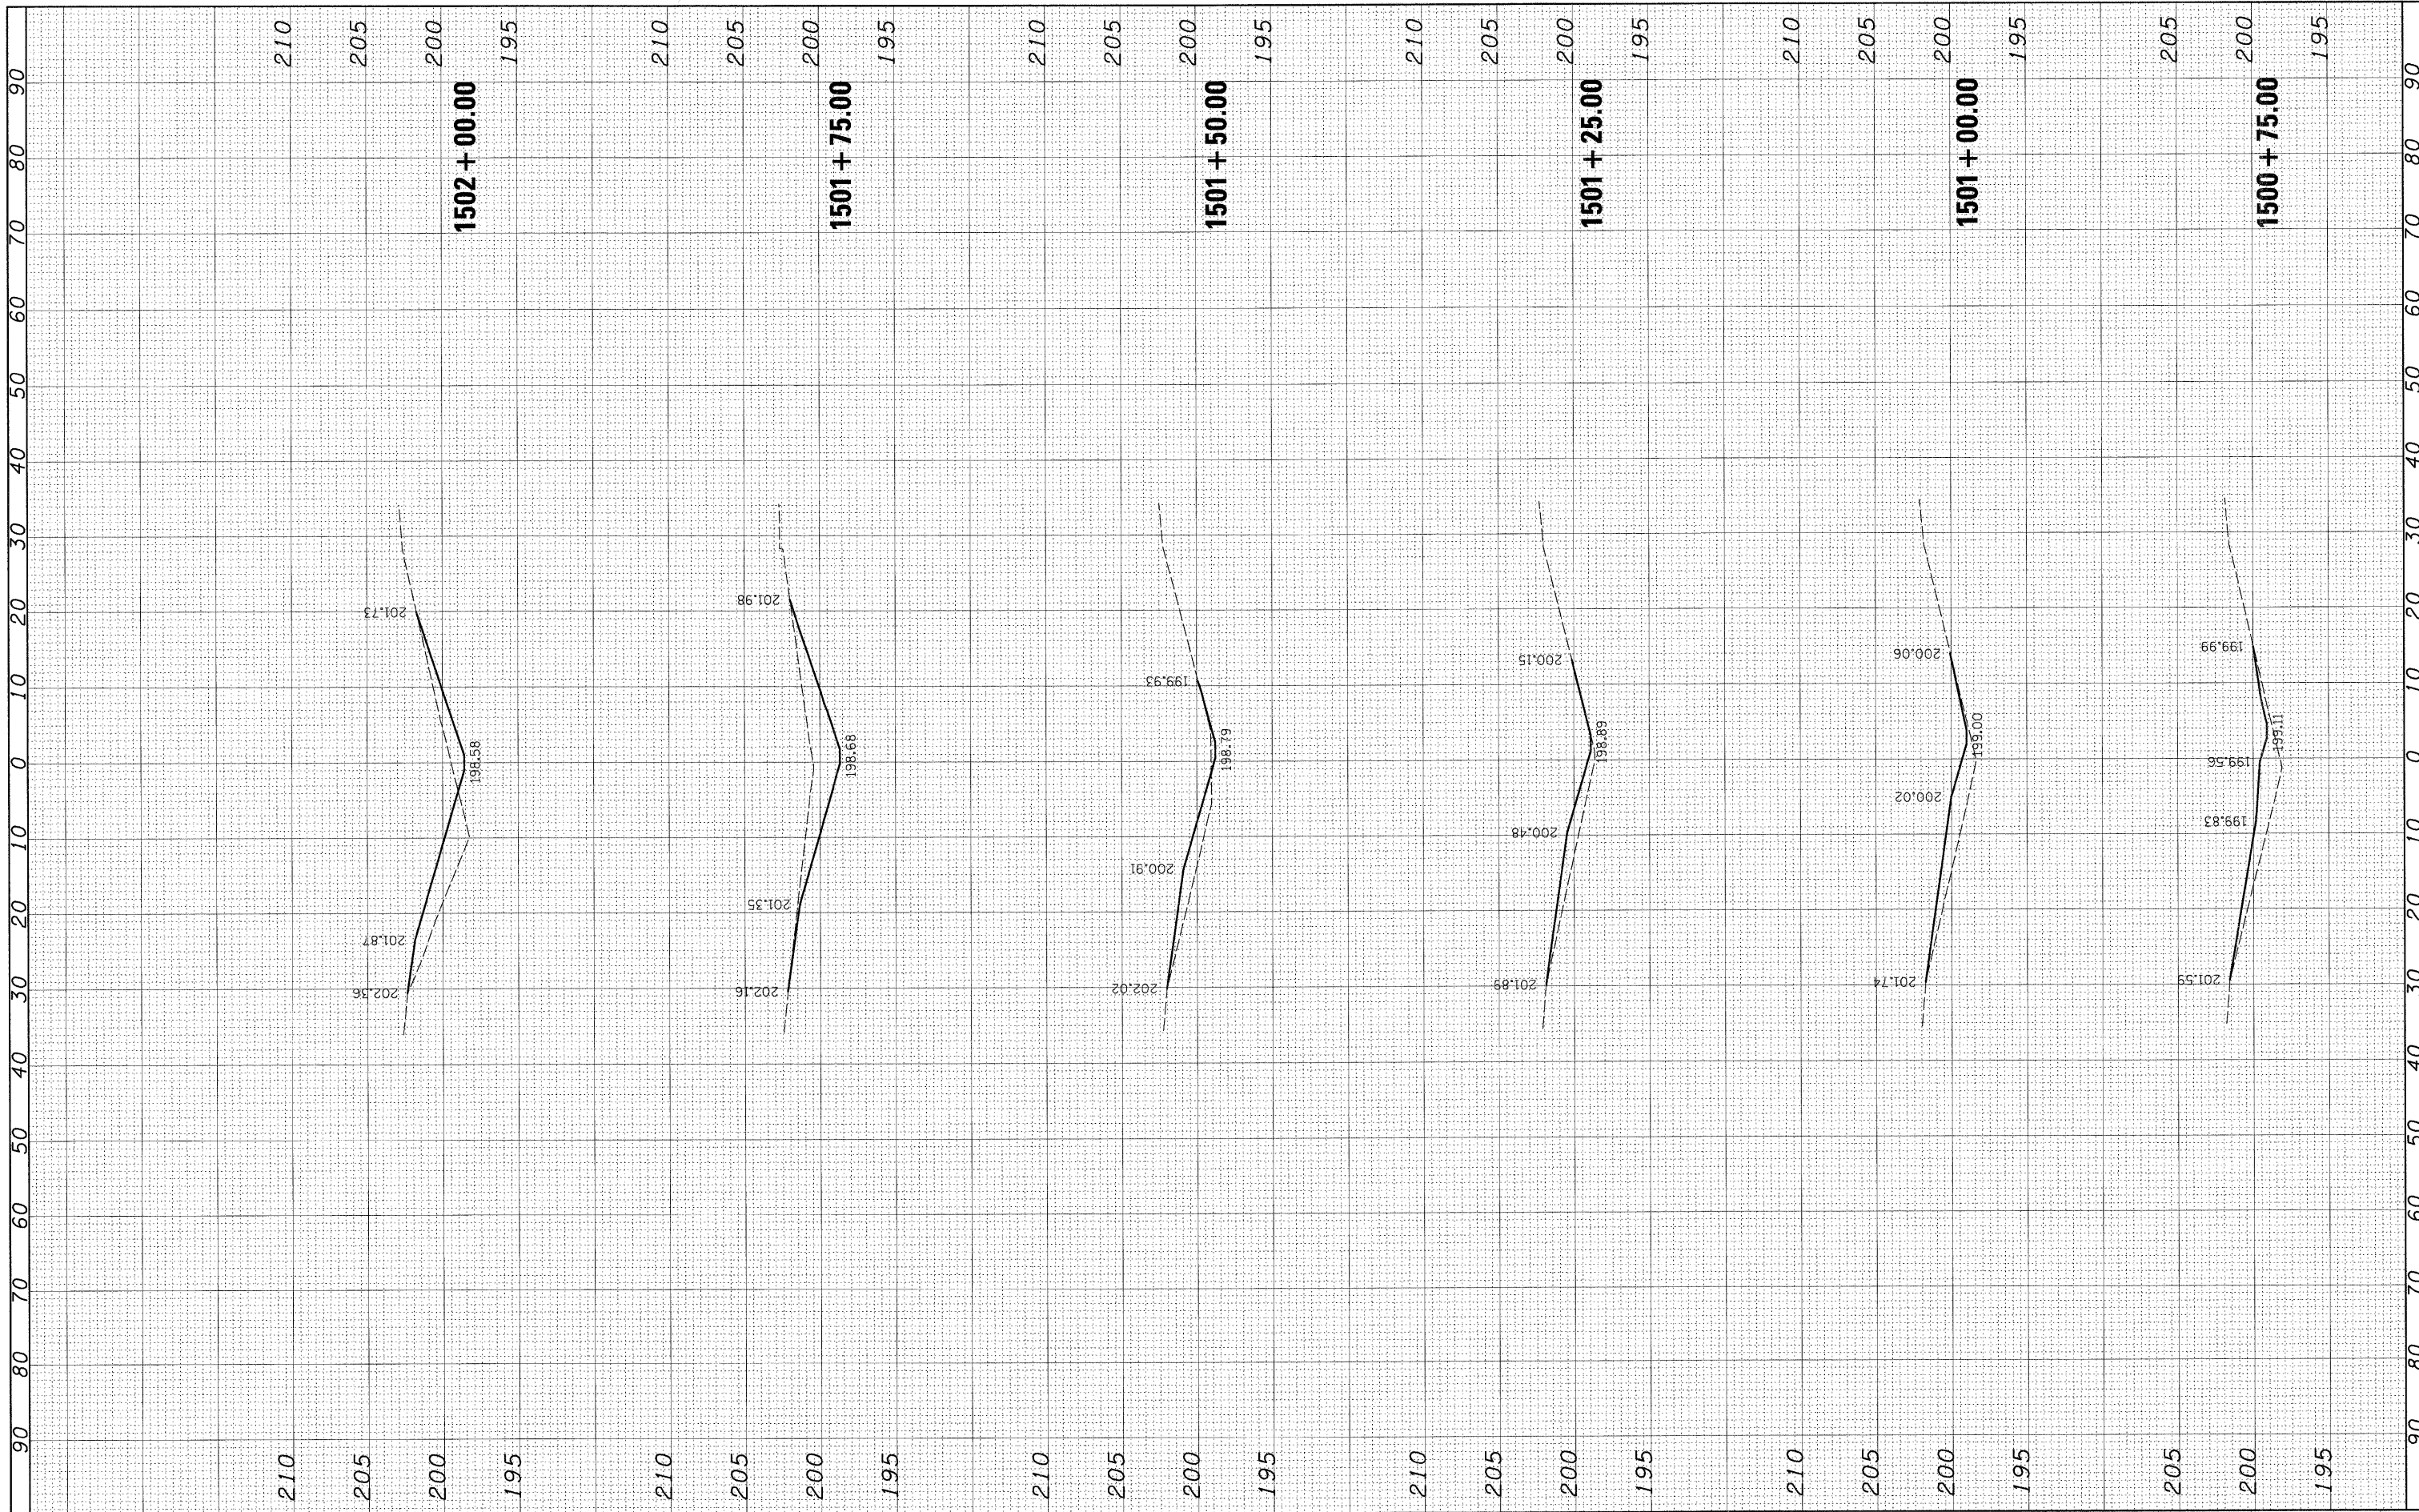

FILE NAME = h:\6513\dot d8 var\6513.01 wo 1\CAD00.Sheets\08 SE38-sht-xssht-0610064-8386.dgn

USER NAME = USERDESCR  
 PLLOT SCALE = 10.0000' / IN.  
 PLLOT DATE = 2/2/2011

DESIGNED -  
 DRAWN -  
 CHECKED -  
 DATE - 2/2/2011

REVISED -  
 REVISED -  
 REVISED -  
 REVISED -

**STATE OF ILLINOIS  
 DEPARTMENT OF TRANSPORTATION**

**CROSS SECTIONS**

SCALE: SHEET NO. OF SHEETS STA. 1500+75.00 TO STA. 1502+00.00

F.A. RTE.	SECTION	COUNTY	TOTAL SHEETS	SHEET NO.
57	61-(1,2,3,4,5,6)-I	MARION	86	85
<b>S.N. 061-0064</b>		<b>CONTRACT NO. 76E30</b>		
ILLINOIS FED. AID PROJECT				