


FINAL SURVEY	SURVEYED	BY	DATE
NOTE BOOK NO.	PLOTTED DATE		
	AREAS CHECKED		

ORIGINAL SURVEY	SURVEYED	BY	DATE
NOTE BOOK NO.	PLOTTED DATE		
	AREAS CHECKED		

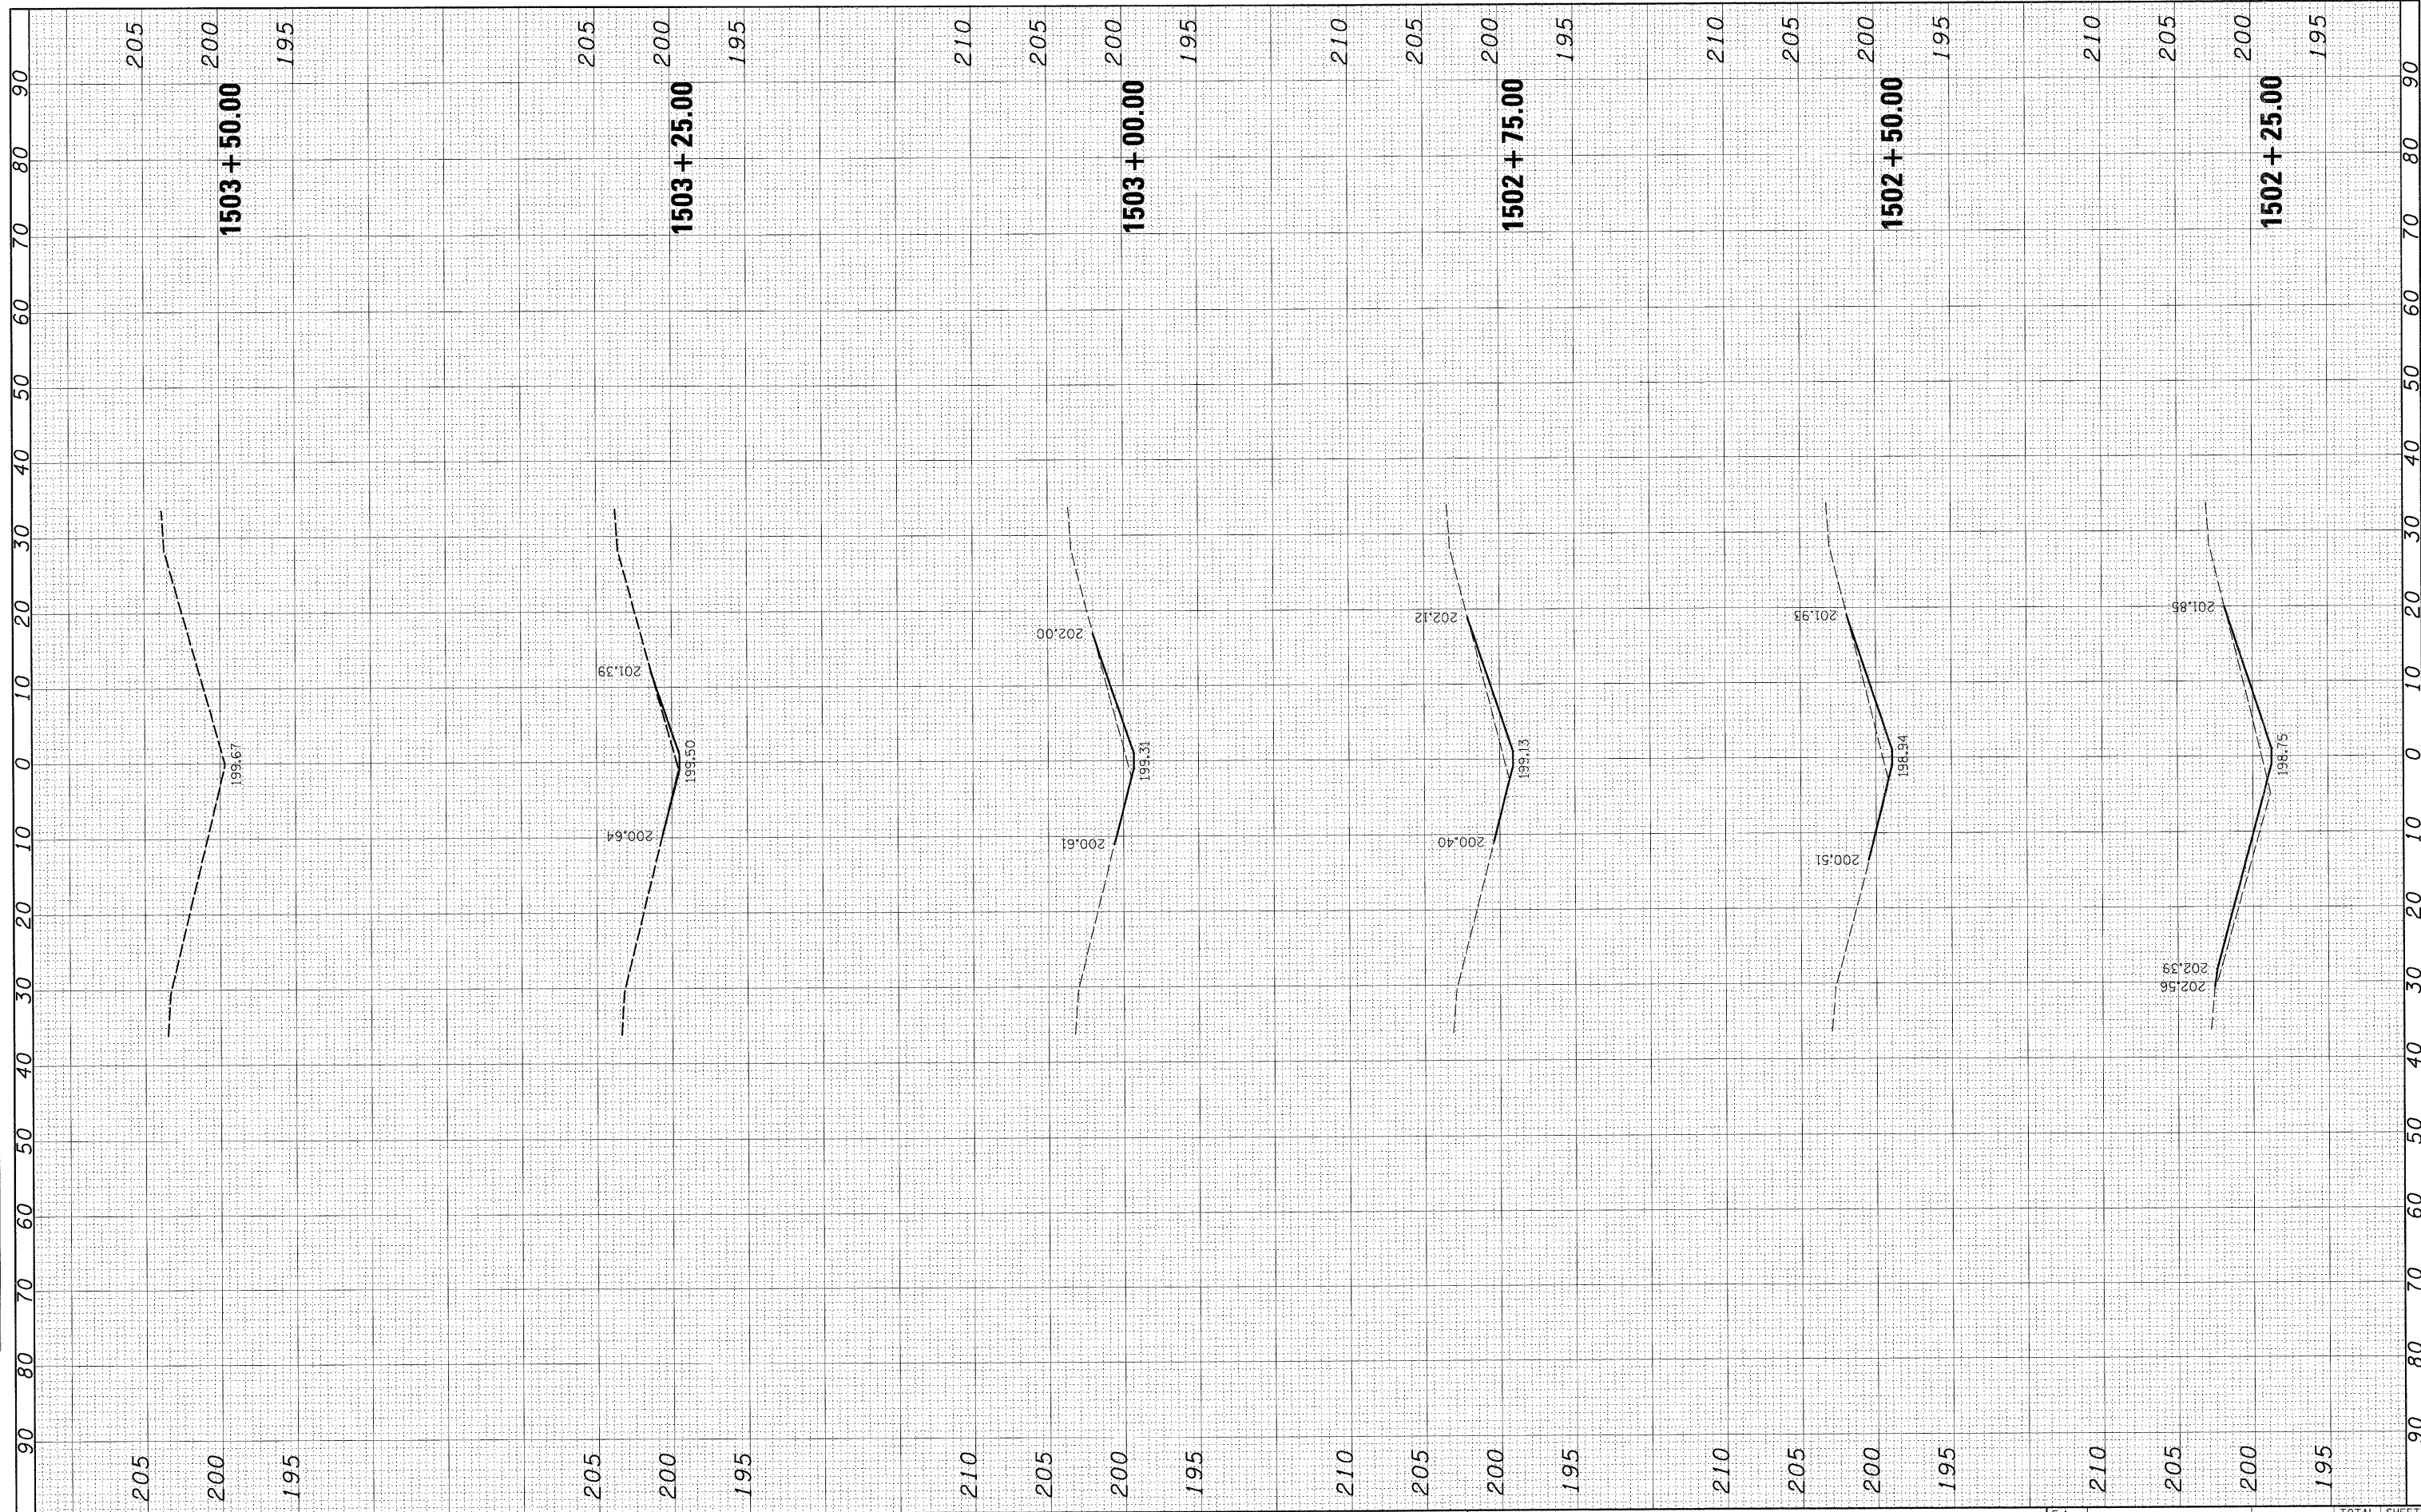

FILE NAME = h:\6513\dot d8 var\6513.01 wo 1\CADD_Sheets\081303-shr-xssht-0610064-8386.dgn

USER NAME = USERDESCR.
 DESIGNED -
 DRAWN -
 CHECKED -
 DATE - 2/2/2011

REVISED -
 REVISED -
 REVISED -
 REVISED -

**STATE OF ILLINOIS
 DEPARTMENT OF TRANSPORTATION**

CROSS SECTIONS

SCALE: SHEET NO. OF SHEETS STA. 1502+25.00 TO STA. 1503+50.00

F.A. RTE.	SECTION	COUNTY	TOTAL SHEETS	SHEET NO.
57	61-(1,2,3,4,5,6)-1	MARION	86	86
S.N. 061-0064		CONTRACT NO. 76E30		
ILLINOIS FED. AID PROJECT				