
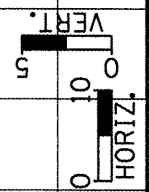


|                  |      |
|------------------|------|
| FINAL SURVEY NO. | DATE |
| REVISIONS        | BY   |
| NOTED            |      |
| TEMPLATE         |      |
| AREAS CHECKED    |      |

|                     |      |
|---------------------|------|
| ORIGINAL SURVEY NO. | DATE |
| REVISIONS           | BY   |
| NOTED               |      |
| TEMPLATE            |      |
| AREAS CHECKED       |      |

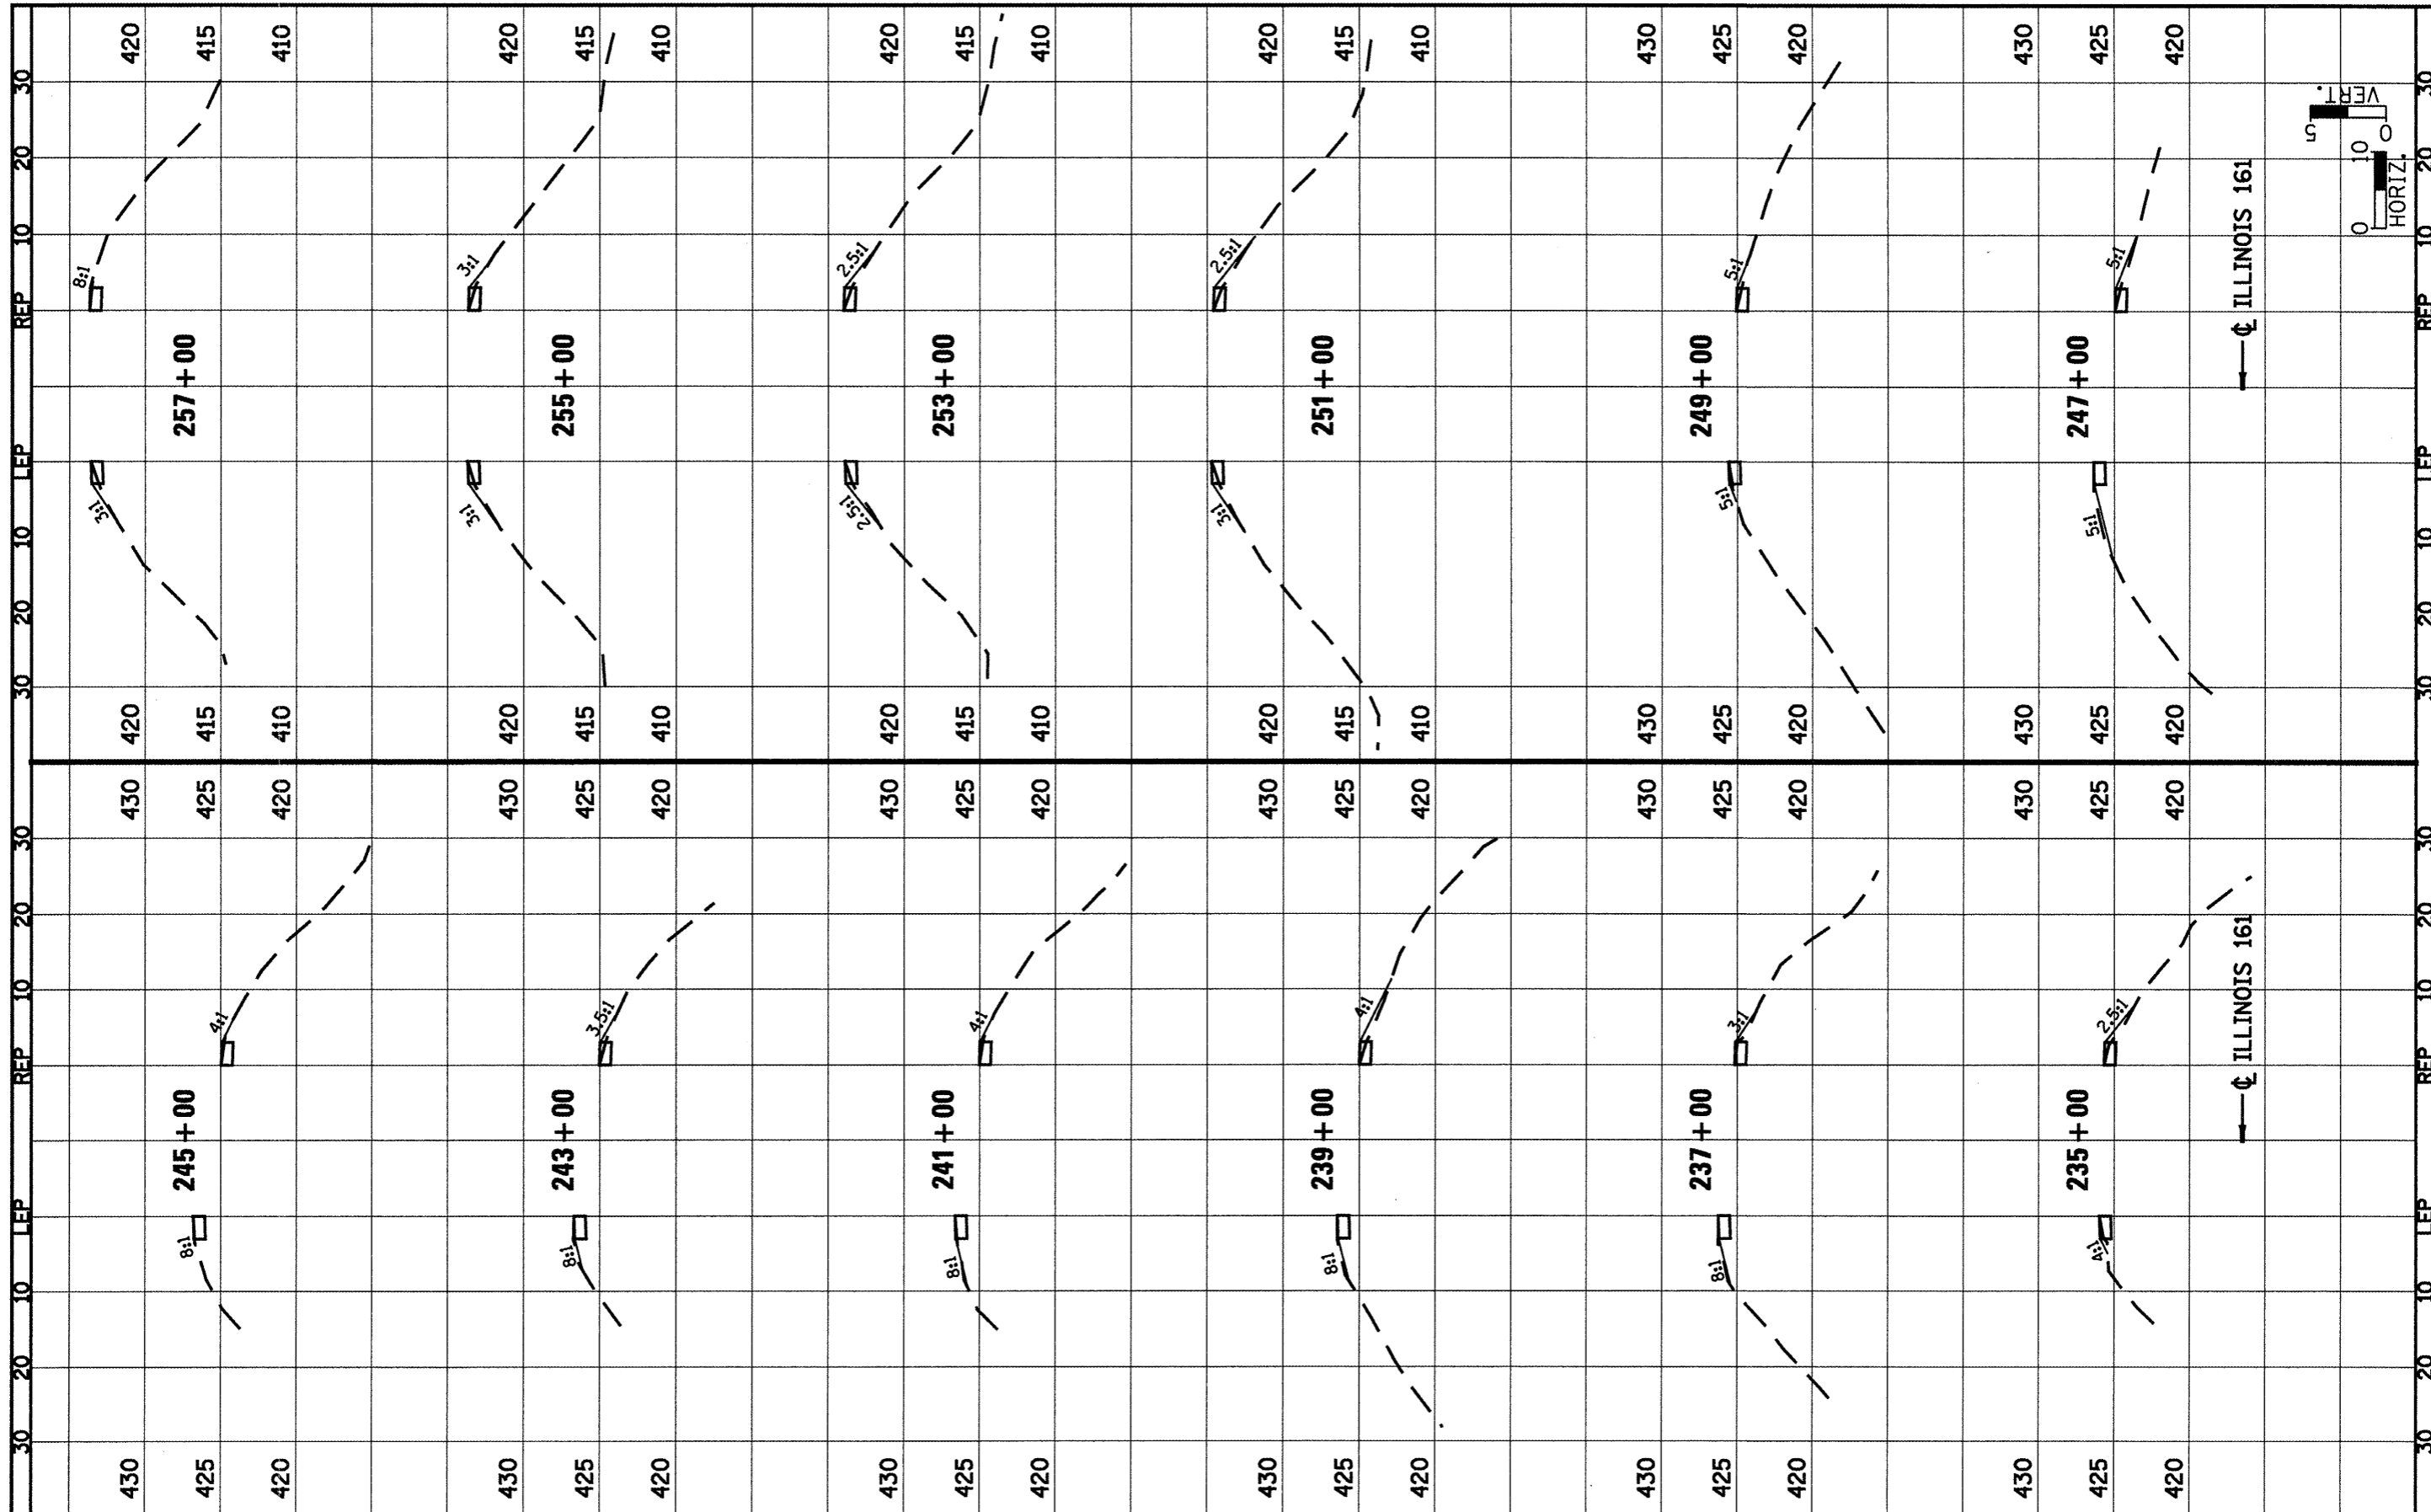

|             |                      |            |           |   |                                      |                         |                            |                    |             |                |                |             |
|-------------|----------------------|------------|-----------|---|--------------------------------------|-------------------------|----------------------------|--------------------|-------------|----------------|----------------|-------------|
| FILE NAME = | USER NAME = #USER*   | DESIGNED - | REVISED - | <b>STATE OF ILLINOIS<br/>DEPARTMENT OF TRANSPORTATION</b> | <b>CROSS SECTIONS (ILLINOIS 161)</b> |                         |                            | F.A.P. R.T.E. 805  | SECTION 3:1 | COUNTY CLINTON | TOTAL SHEETS 8 | SHEET NO. 7 |
| #FILE#      | PLOT SCALE = #SCALE* | DRAWN -    | REVISED - |   | SCALE: -----                         | SHEET NO. 1 OF 2 SHEETS | STA. 235+00 TO STA. 257+00 | CONTRACT NO. 76E31 |             |                |                |             |
|             | PLOT DATE = #DATE*   | CHECKED -  | REVISED - |   | ILLINOIS FED. AID PROJECT            |                         |                            |                    |             |                |                |             |
|             |                      | DATE -     | REVISED - |   |                                      |                         |                            |                    |             |                |                |             |