
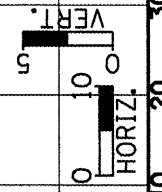


FINISH	SURVEYED	BY	DATE
SMOOTH	PLOTTED		
NOTE BOOK	REPLATE		
NO.	AREAS CHECKED		

ORIGINAL	SURVEYED	BY	DATE
SMOOTH	PLOTTED		
NOTE BOOK	REPLATE		
NO.	AREAS CHECKED		

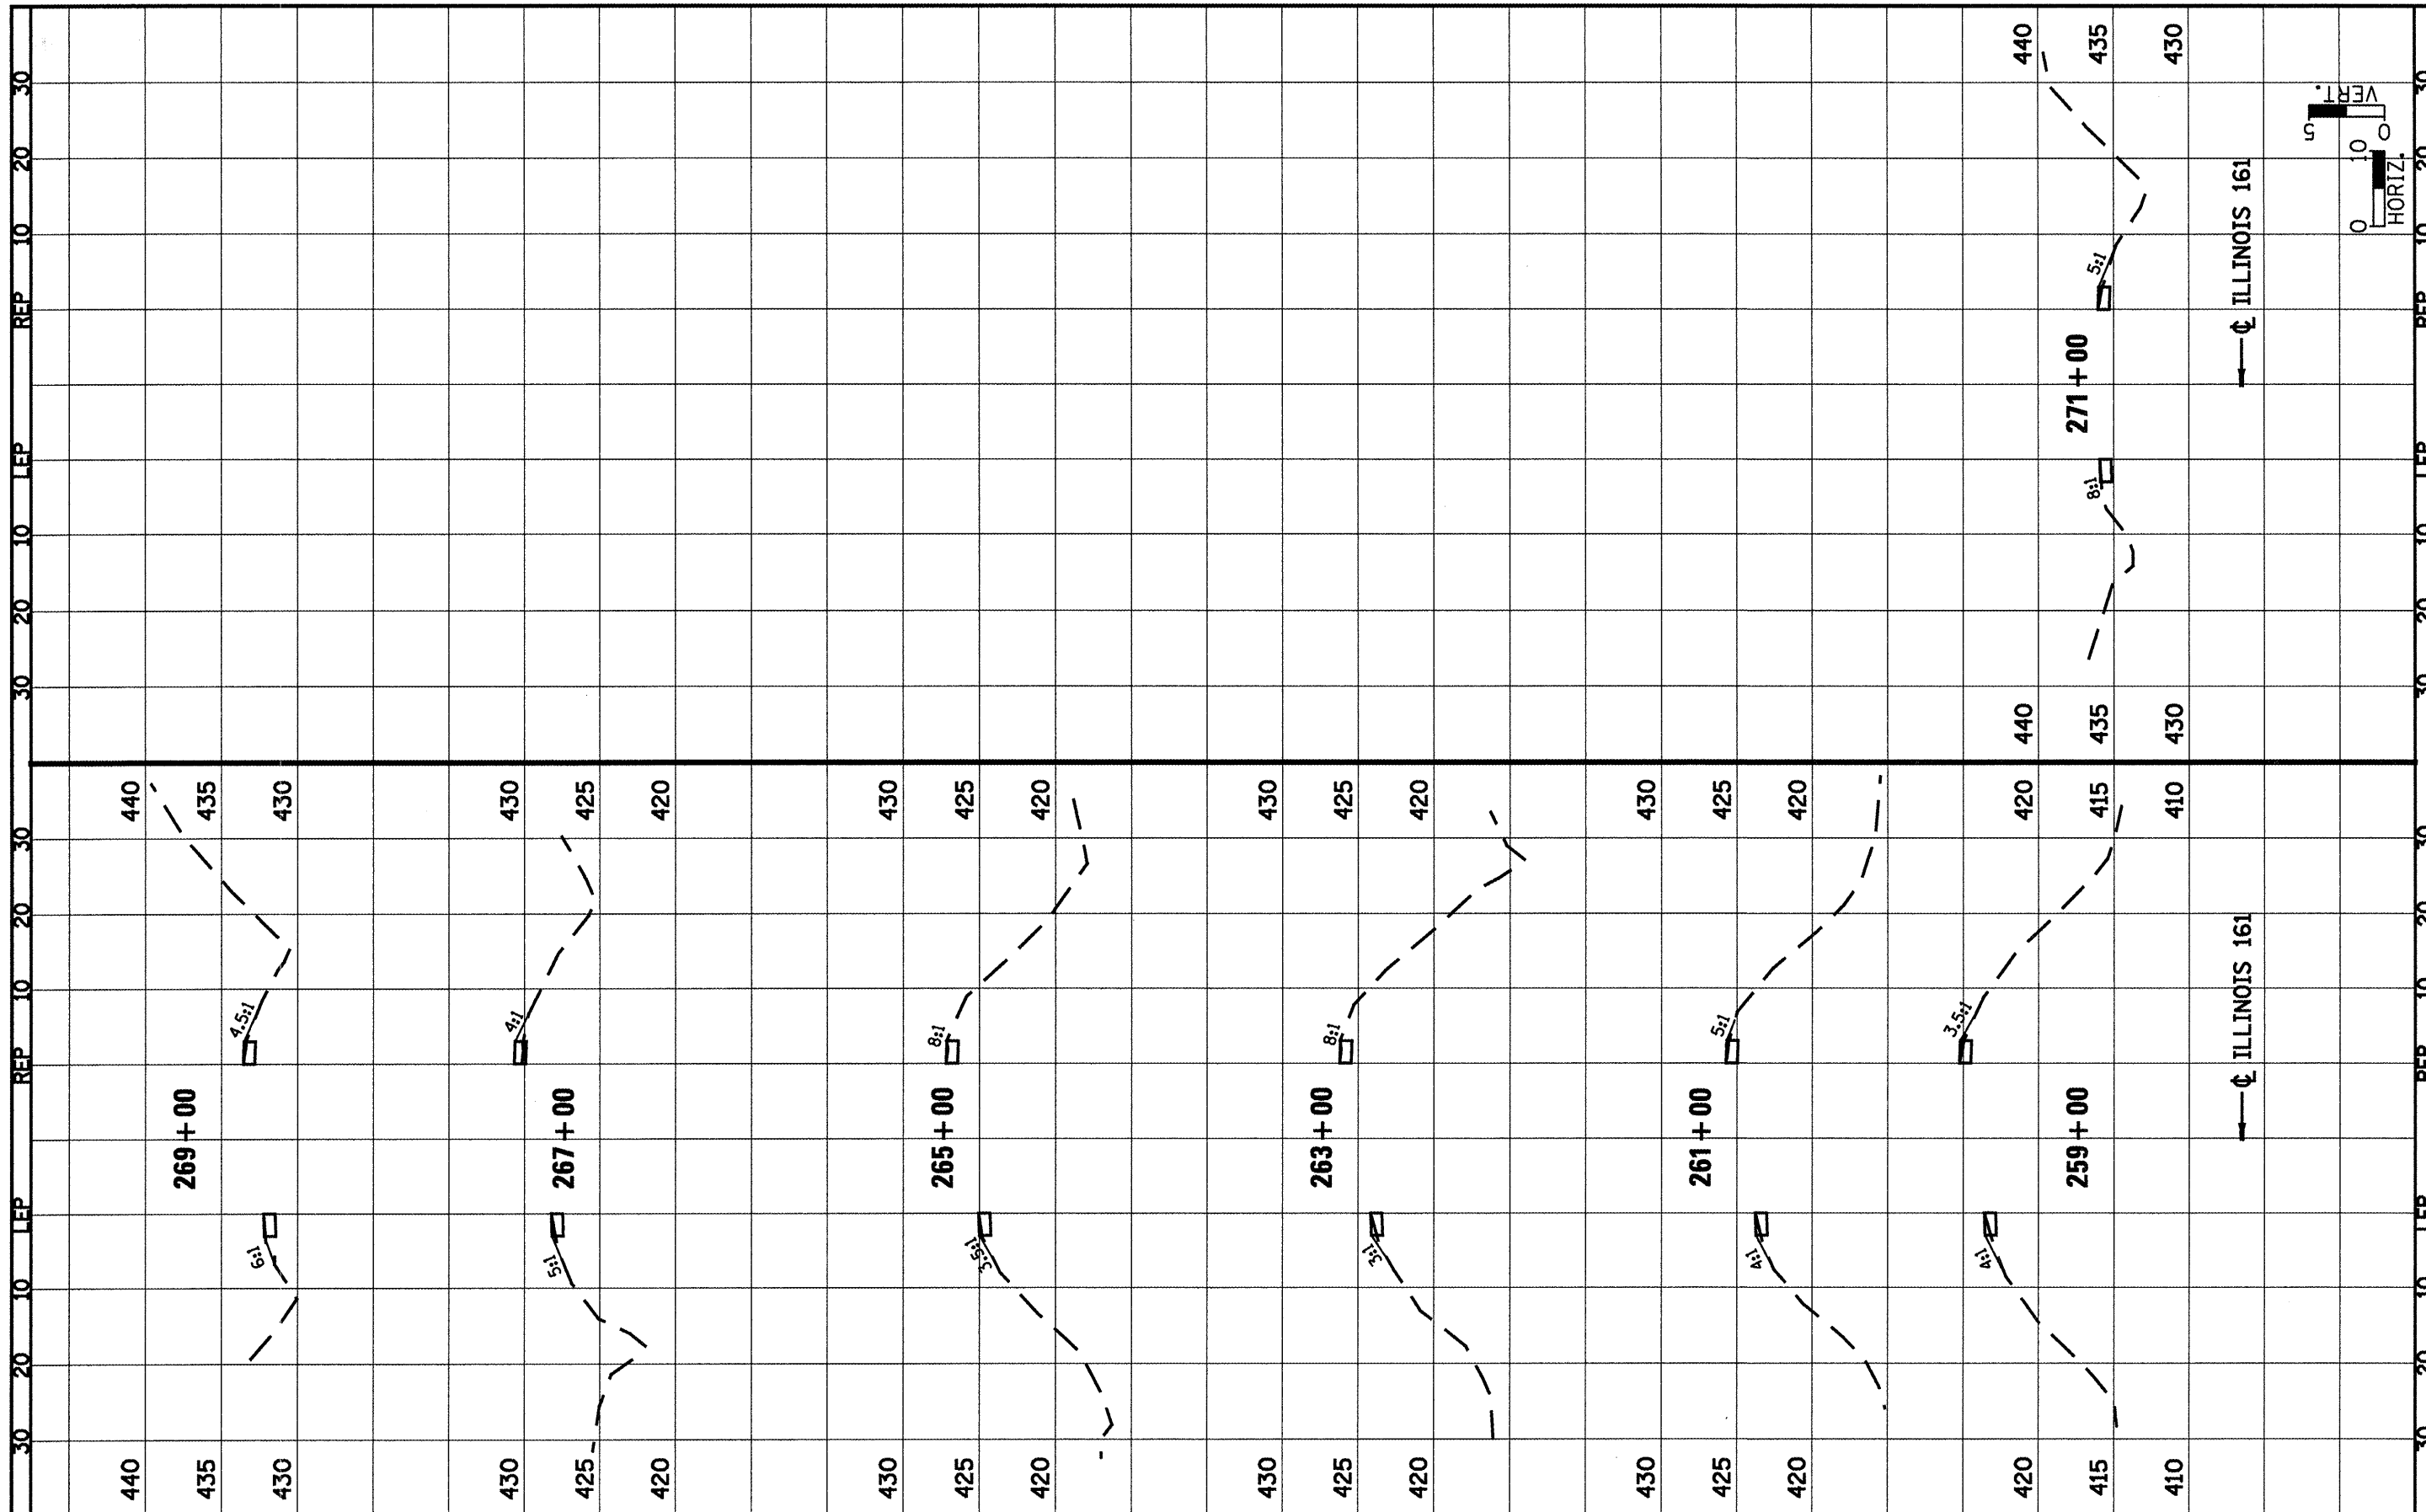

FILE NAME =	USER NAME = *USER*	DESIGNED -	REVISED -	STATE OF ILLINOIS DEPARTMENT OF TRANSPORTATION	CROSS SECTIONS (ILLINOIS 161)	F.A.D. P. RTE. NO.	SECTION	COUNTY	TOTAL SHEETS	SHEET NO.	
#FILE#	PLLOT SCALE = *SCALE*	DRAWN -	REVISED -			805	3-1	CLINTON	8	8	
	PLLOT DATE = *DATE*	CHECKED -	REVISED -			SCALE: ----- SHEET NO. 2 OF 2 SHEETS STA. 259+00 TO STA. 271+00		CONTRACT NO. 76EX1		ILLINOIS FED. AID PROJECT	
		DATE	REVISED -								