



FINAL SURVEY	SURVEYED	BY	DATE
NOTE BOOK NO.	PLOTTED		
	TEMPLATE		
	AREAS CHECKED		

ORIGINAL SURVEY	SURVEYED	BY	DATE
NOTE BOOK NO.	PLOTTED		
	TEMPLATE		
	AREAS CHECKED		

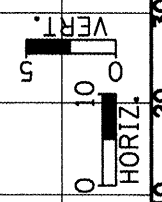

FILE NAME = #FILE#	USER NAME = #USER#	DESIGNED -	REVISED -	STATE OF ILLINOIS DEPARTMENT OF TRANSPORTATION	CROSS SECTIONS (ILLINOIS 143)	F.A.P. RTE. 793	SECTION 112-1	COUNTY BOND	TOTAL SHEETS 8	SHEET NO. 7	
	PLOT SCALE = #SCALE#	DRAWN -	REVISED -			SCALE: SHEET NO. 1 OF 2 SHEETS	STA. 407+00 TO STA. 429+00	CONTRACT NO. 76E32		ILLINOIS FED. AID PROJECT	
	PLOT DATE = #DATE#	CHECKED -	REVISED -								
		DATE	REVISED								

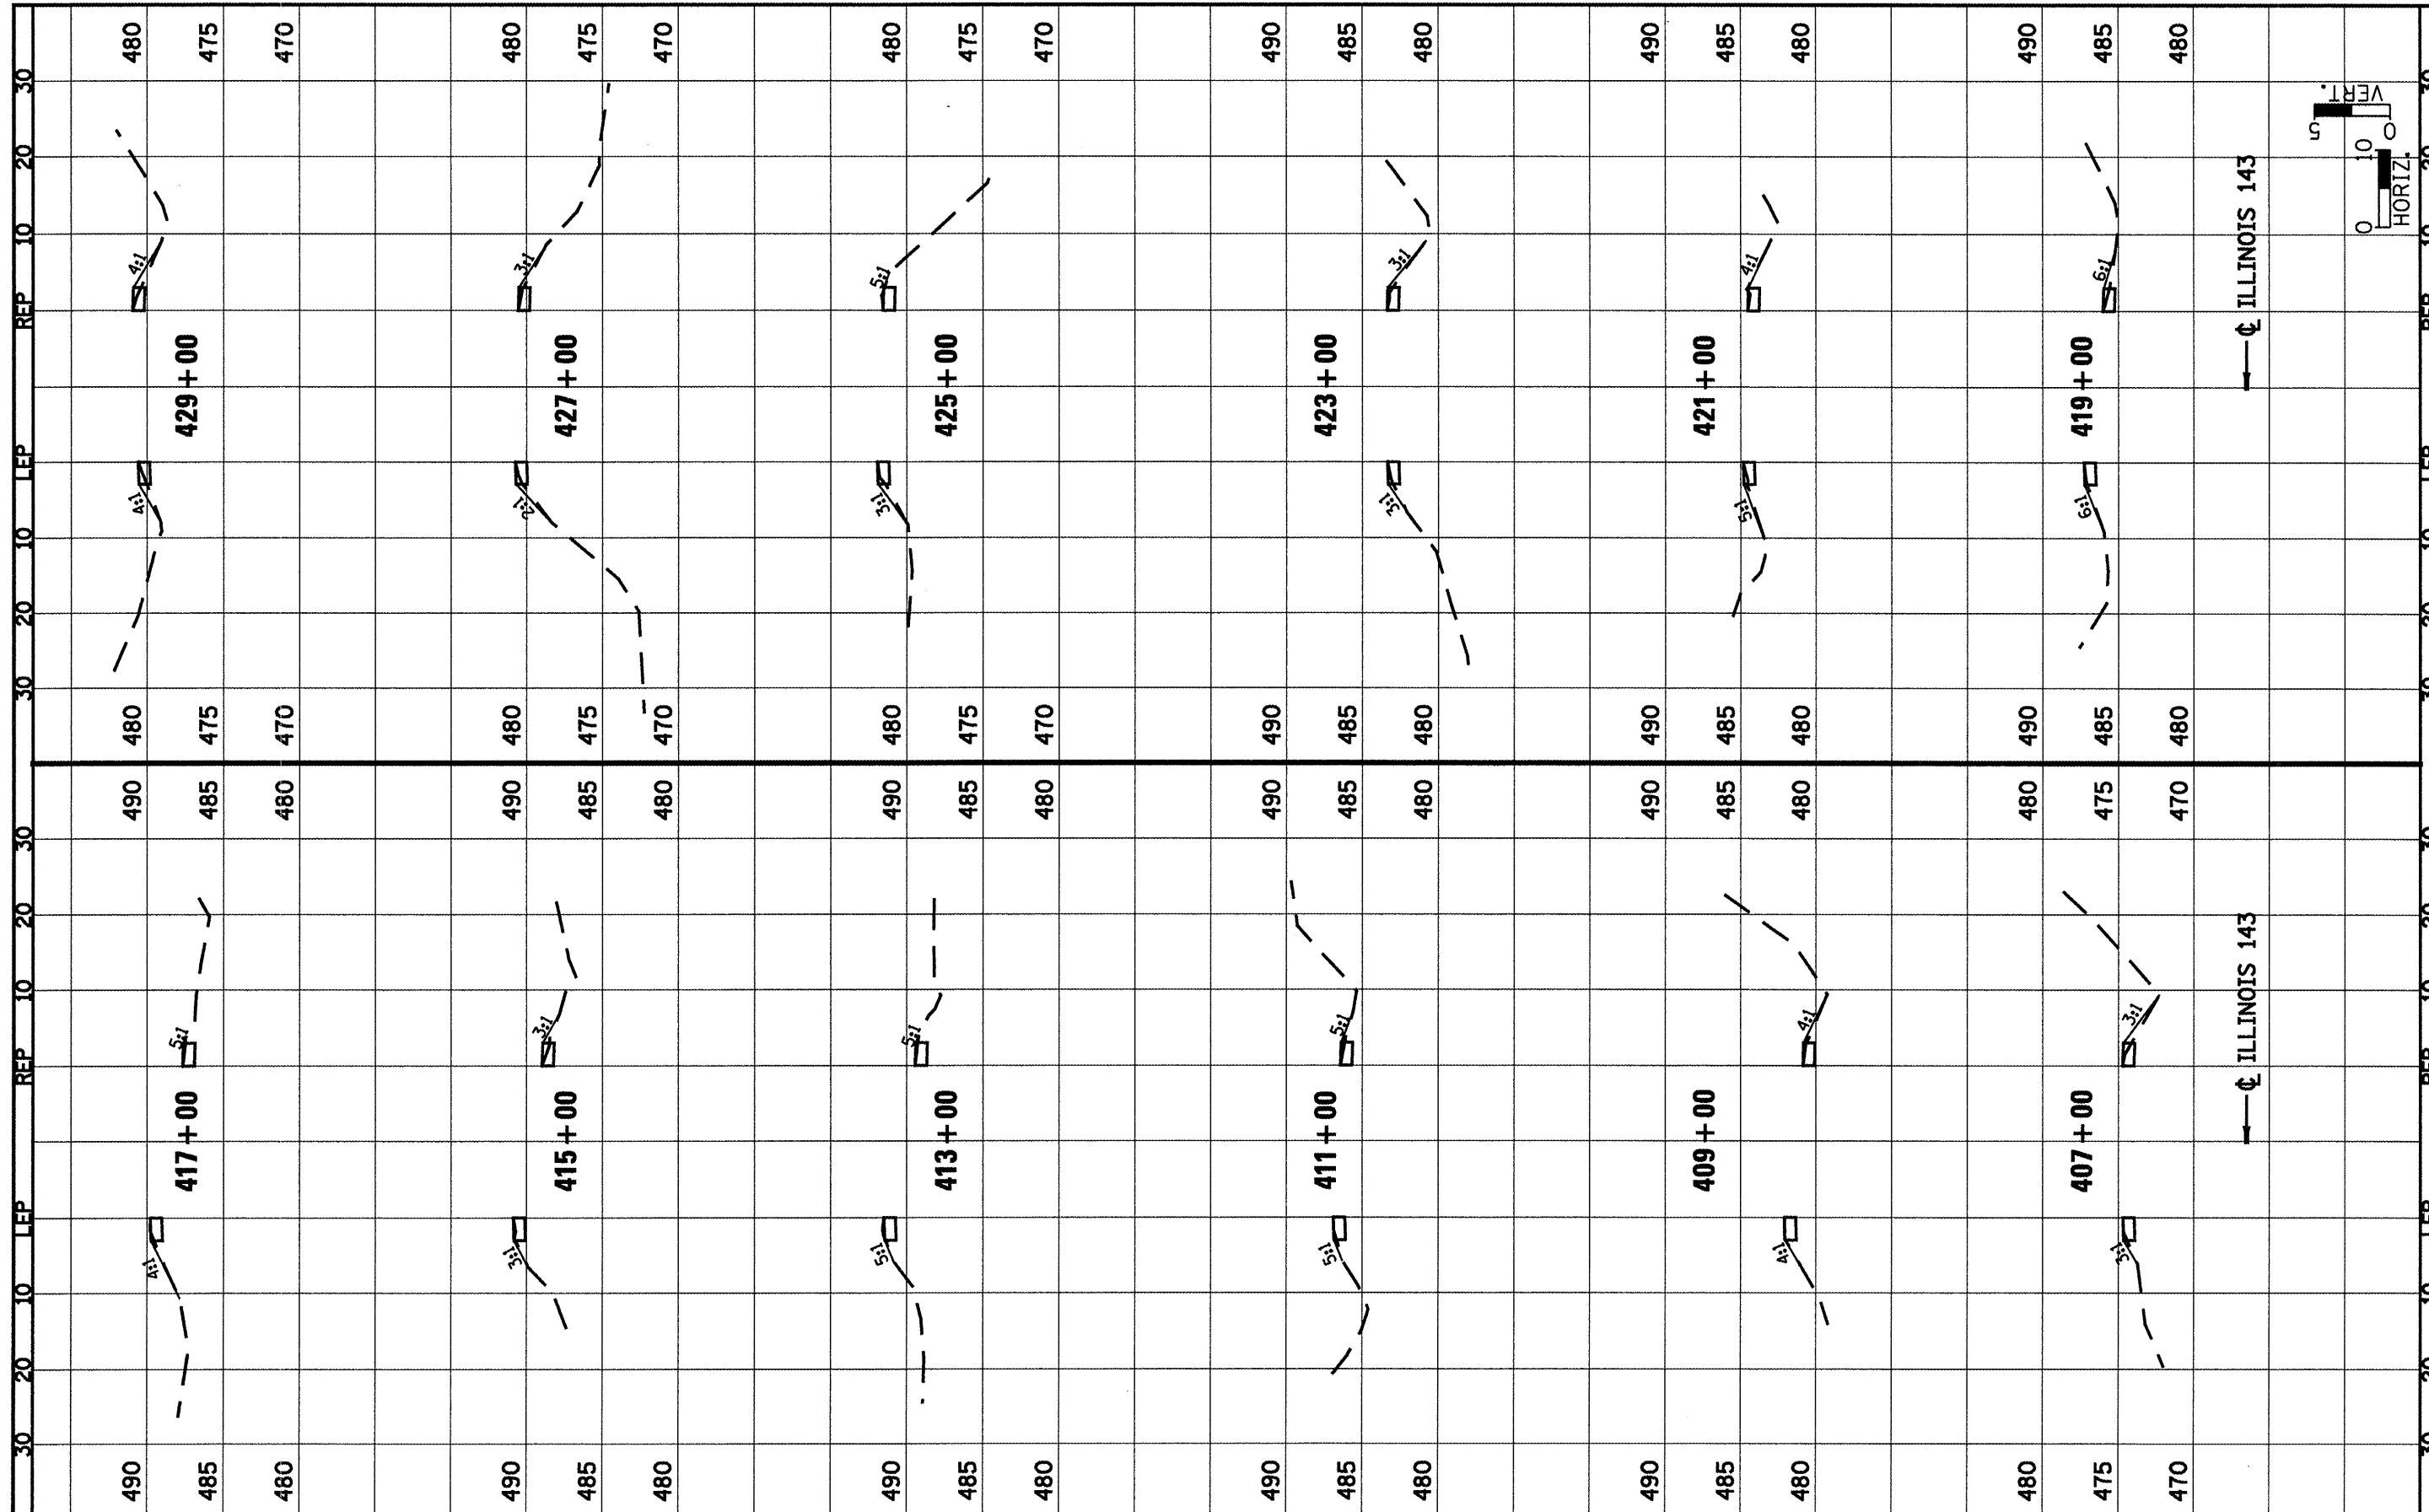