


FINAL	DATE
SURVEY	BY
NOTE BOOK	
NO.	
DESIGNED	
DRAWN	
CHECKED	
DATE	

ORIGINAL	DATE
SURVEY	BY
NOTE BOOK	
NO.	
DESIGNED	
DRAWN	
CHECKED	
DATE	

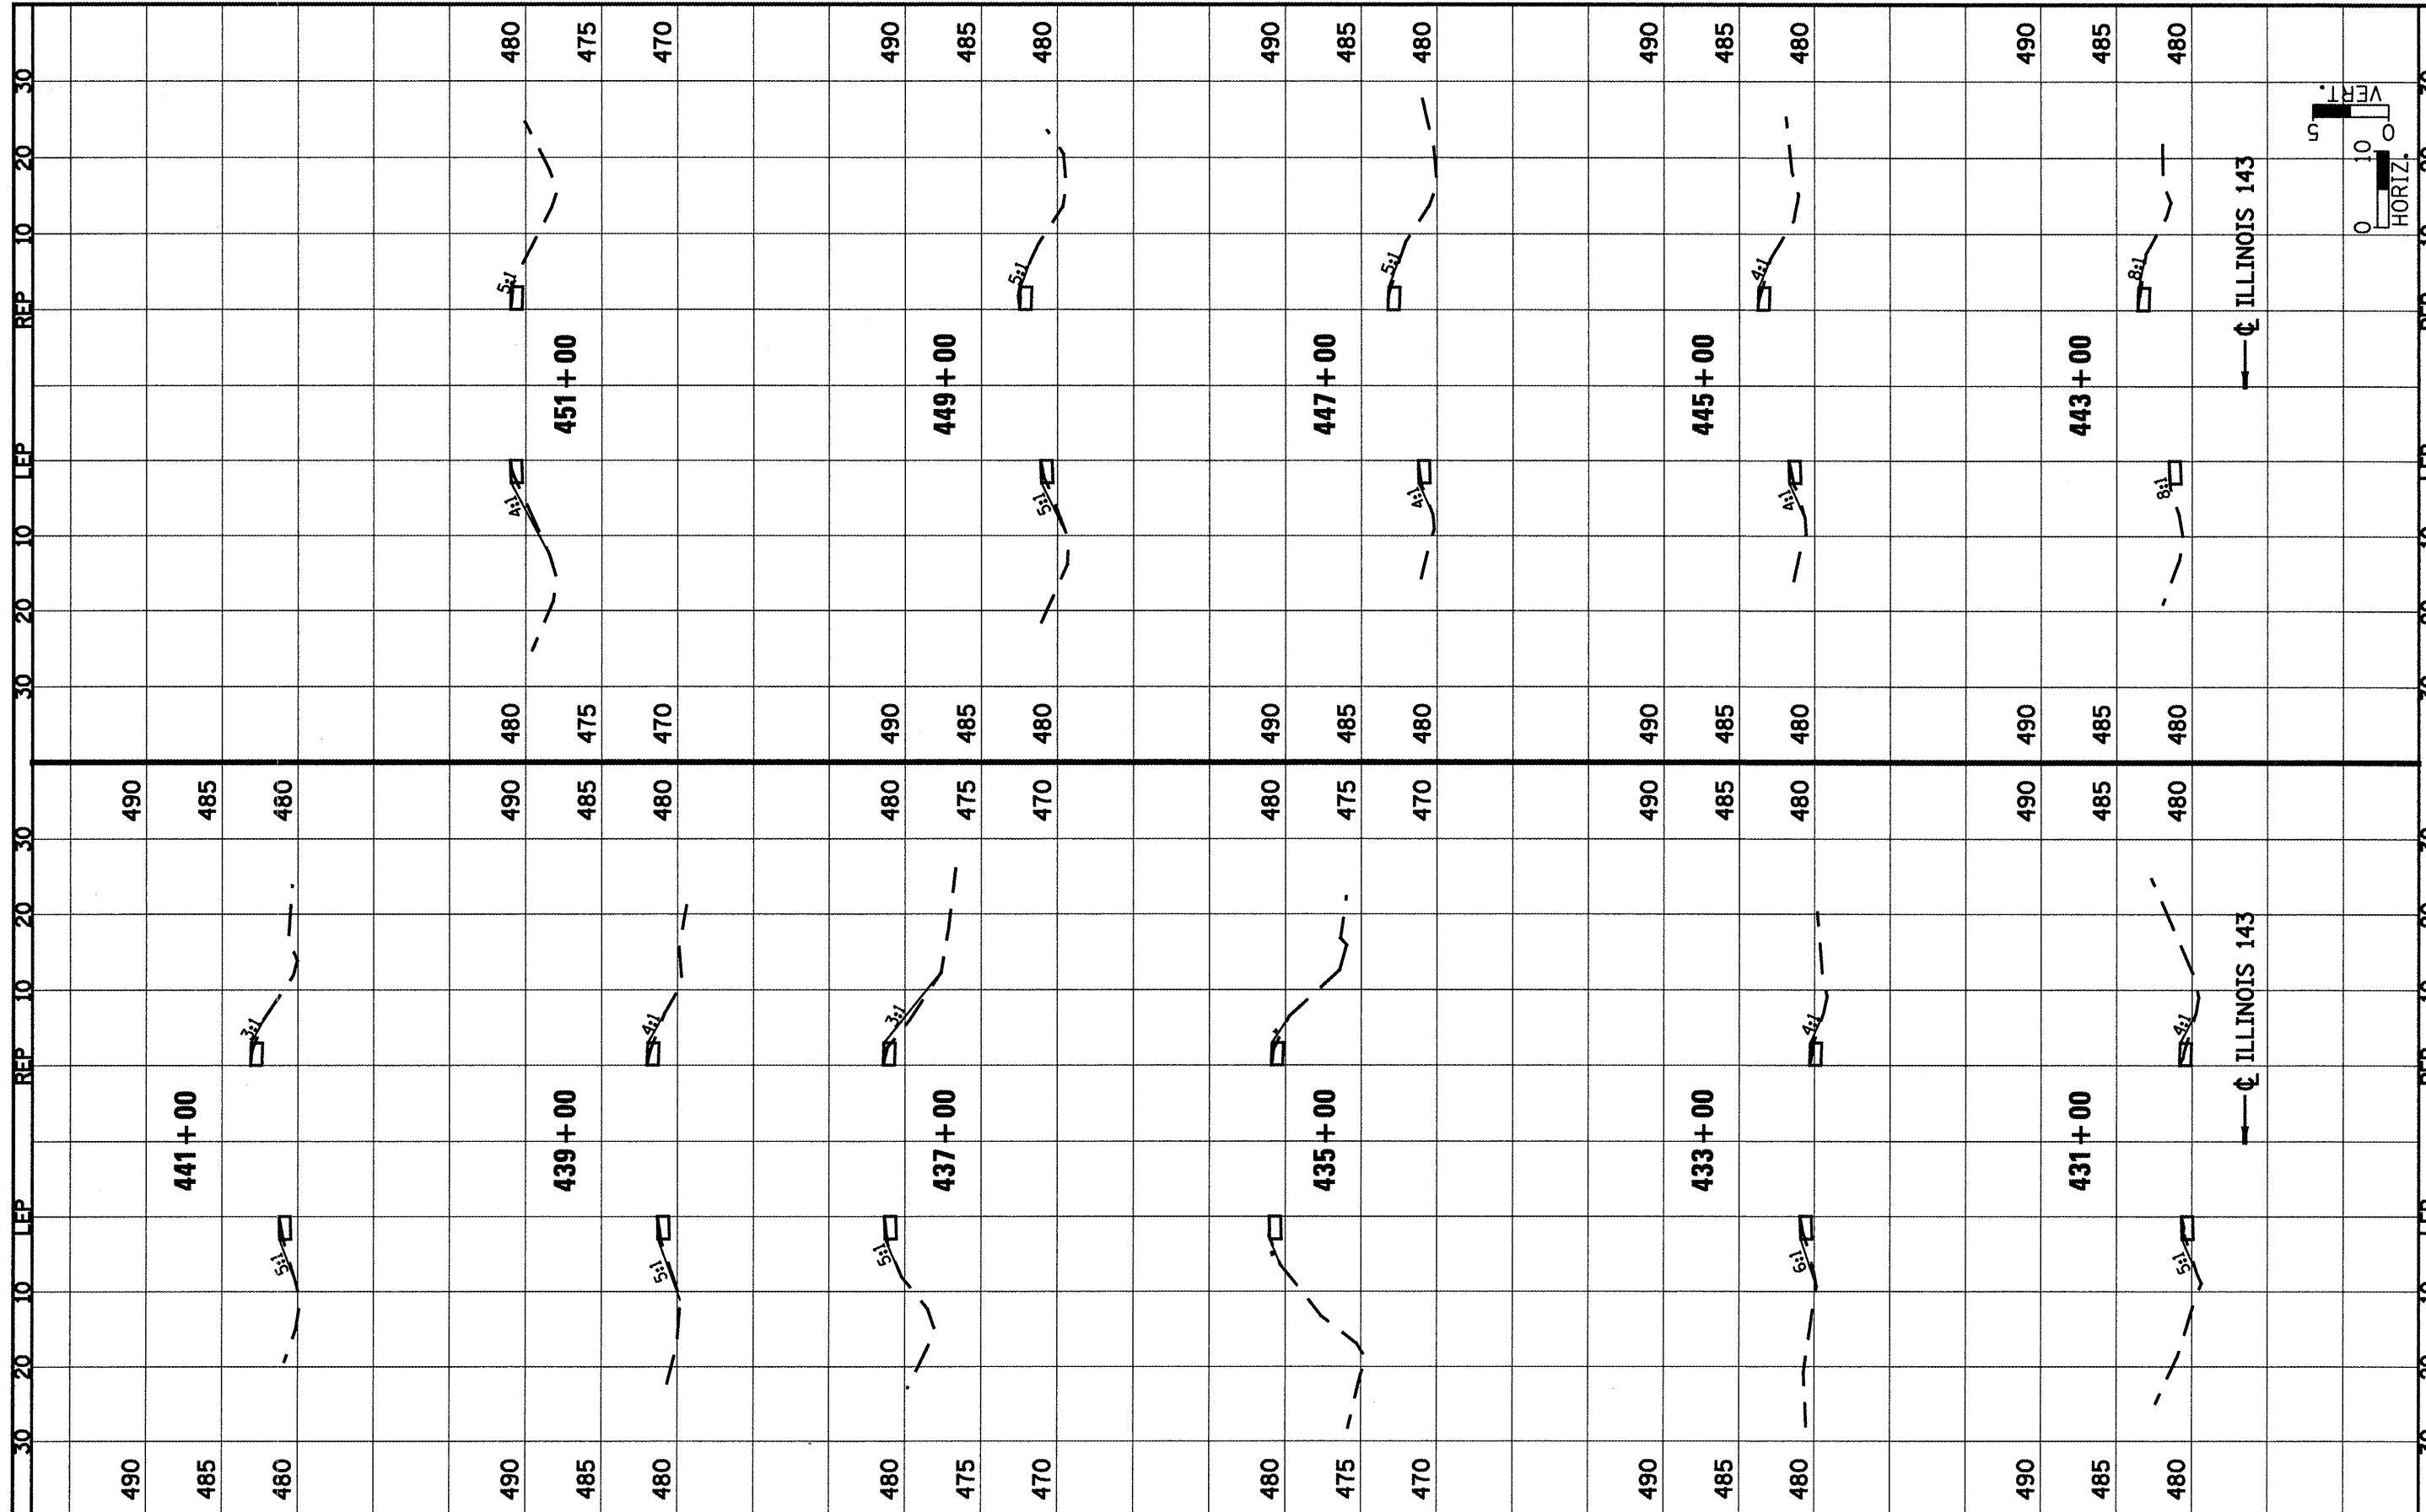

FILE NAME =	USER NAME = #USER*	DESIGNED -	REVISED -	STATE OF ILLINOIS DEPARTMENT OF TRANSPORTATION	CROSS SECTIONS (ILLINOIS 143)	F.A.E. RTE.:	SECTION	COUNTY	TOTAL SHEETS	SHEET NO.	
#FILE#	PLOT SCALE = #SCALE*	DRAWN -	REVISED -			793	112-1	BOGD	8	8	
	PLOT DATE = #DATE*	CHECKED -	REVISED -			CONTRACT NO. 76E32					
		DATE -	REVISED -			ILLINOIS FED. AID PROJECT					
				SCALE: SHEET NO. 2 OF 2 SHEETS STA. 431+00 TO STA. 451+00							

Johnson, Depp & Gushenberry
CONSULTING ENGINEERS
Springfield, Illinois