
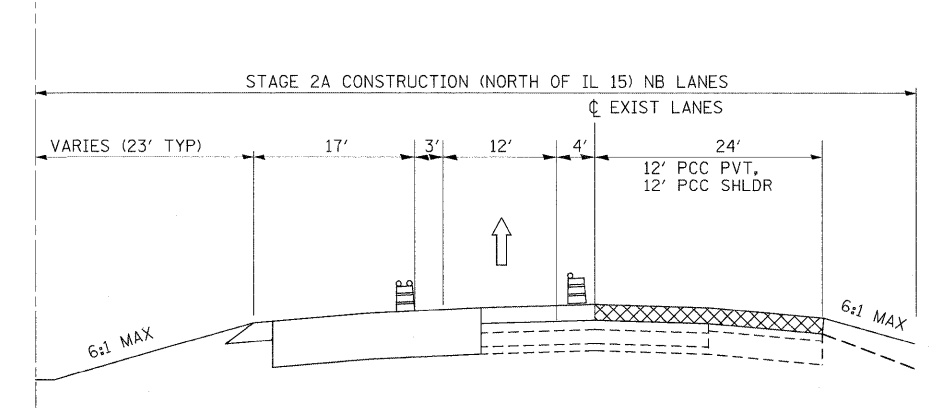


LEGEND:

- DIRECTION OF TRAFFIC DURING THIS STAGE
- TEMPORARY CONCRETE BARRIER OR BARRELS (SEE NOTE 4)
- PROPOSED CONSTRUCTION THIS STAGE
- PREVIOUSLY CONSTRUCTED

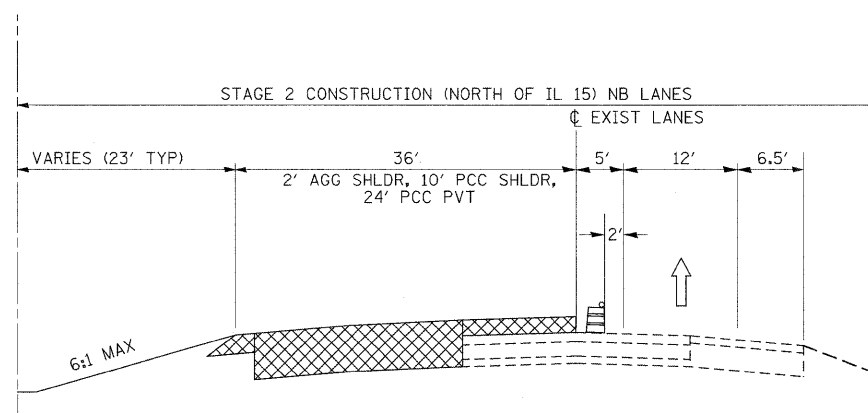

FILE NAME =	USER NAME = colemm	DESIGNED -	REVISED -	STATE OF ILLINOIS DEPARTMENT OF TRANSPORTATION	SCALE:	SHEET NO.	OF SHEETS	STA.	TO STA.	F.A.I. RTE. 57	SECTION *	COUNTY Jefferson	TOTAL SHEETS 422	SHEET NO. 25	
ca\pwork\pwork\colemm\0169788\78172	sht_msc.dgn	DRAWN -	REVISED -												
	PLOT SCALE = 1/8" = 1' IN.	CHECKED -	REVISED -												
	PLOT DATE = 2/4/2011	DATE -	REVISED -												