
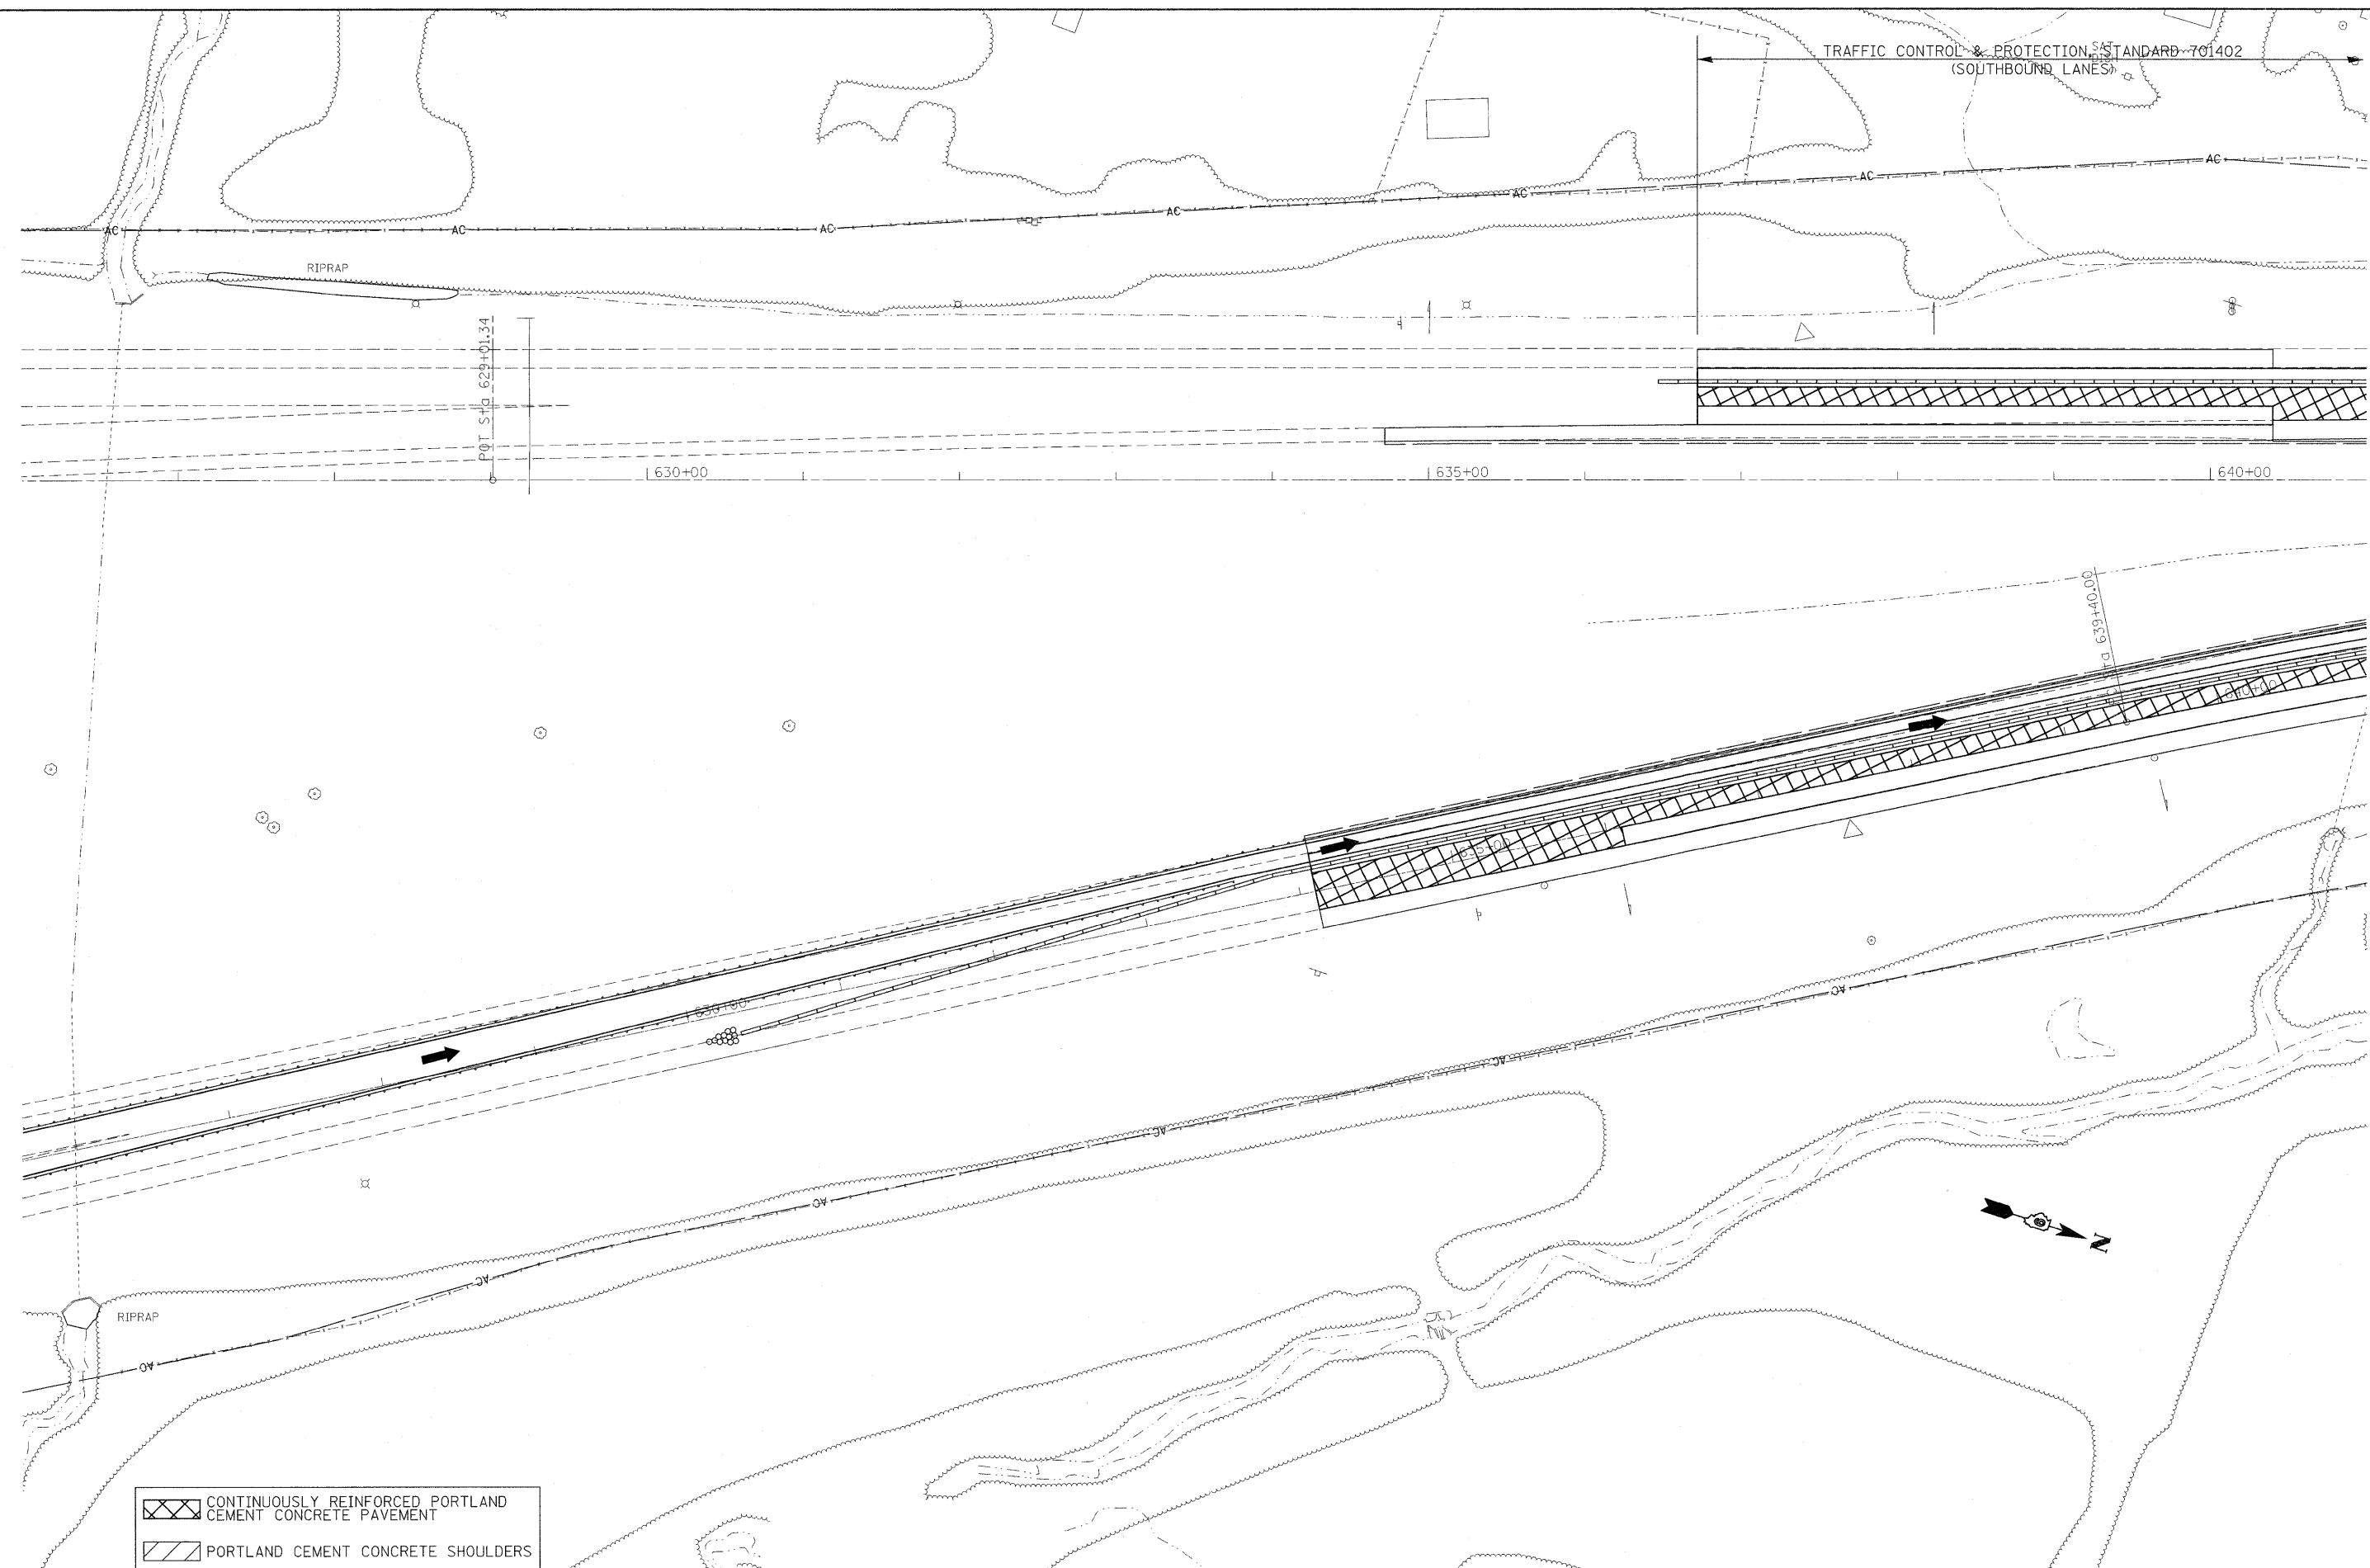
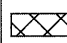


TRAFFIC CONTROL & PROTECTION STANDARD 701402 (SOUTHBOUND LANES)

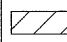

 CONTINUOUSLY REINFORCED PORTLAND CEMENT CONCRETE PAVEMENT
 PORTLAND CEMENT CONCRETE SHOULDERS

FILE NAME =	USER NAME = rollevr	DESIGNED -	REVISED -
c:\pwork\pwork\rollevr\d0169788\78172	aht-stg3.dgn	DRAWN -	REVISED -
	PLOT SCALE = 50.0000 / IN.	CHECKED -	REVISED -
	PLOT DATE = 2/8/2011	DATE -	REVISED -

**STATE OF ILLINOIS
DEPARTMENT OF TRANSPORTATION**

**STAGING / MAINTENANCE OF TRAFFIC
STAGE 4**

SCALE: 50 SHEET NO. 1 OF 6 SHEETS STA. TO STA.

F.A.I. RTE.	SECTION	COUNTY	TOTAL SHEETS	SHEET NO.
57		Jefferson	422	96
CONTRACT NO. 78172			ILLINOIS FED. AID PROJECT	