



PLAN	SURVEYED	BY	DATE
	PLOTTED		
	NOTED		
	FILED		
	NO.		
	NO.		
	NO.		

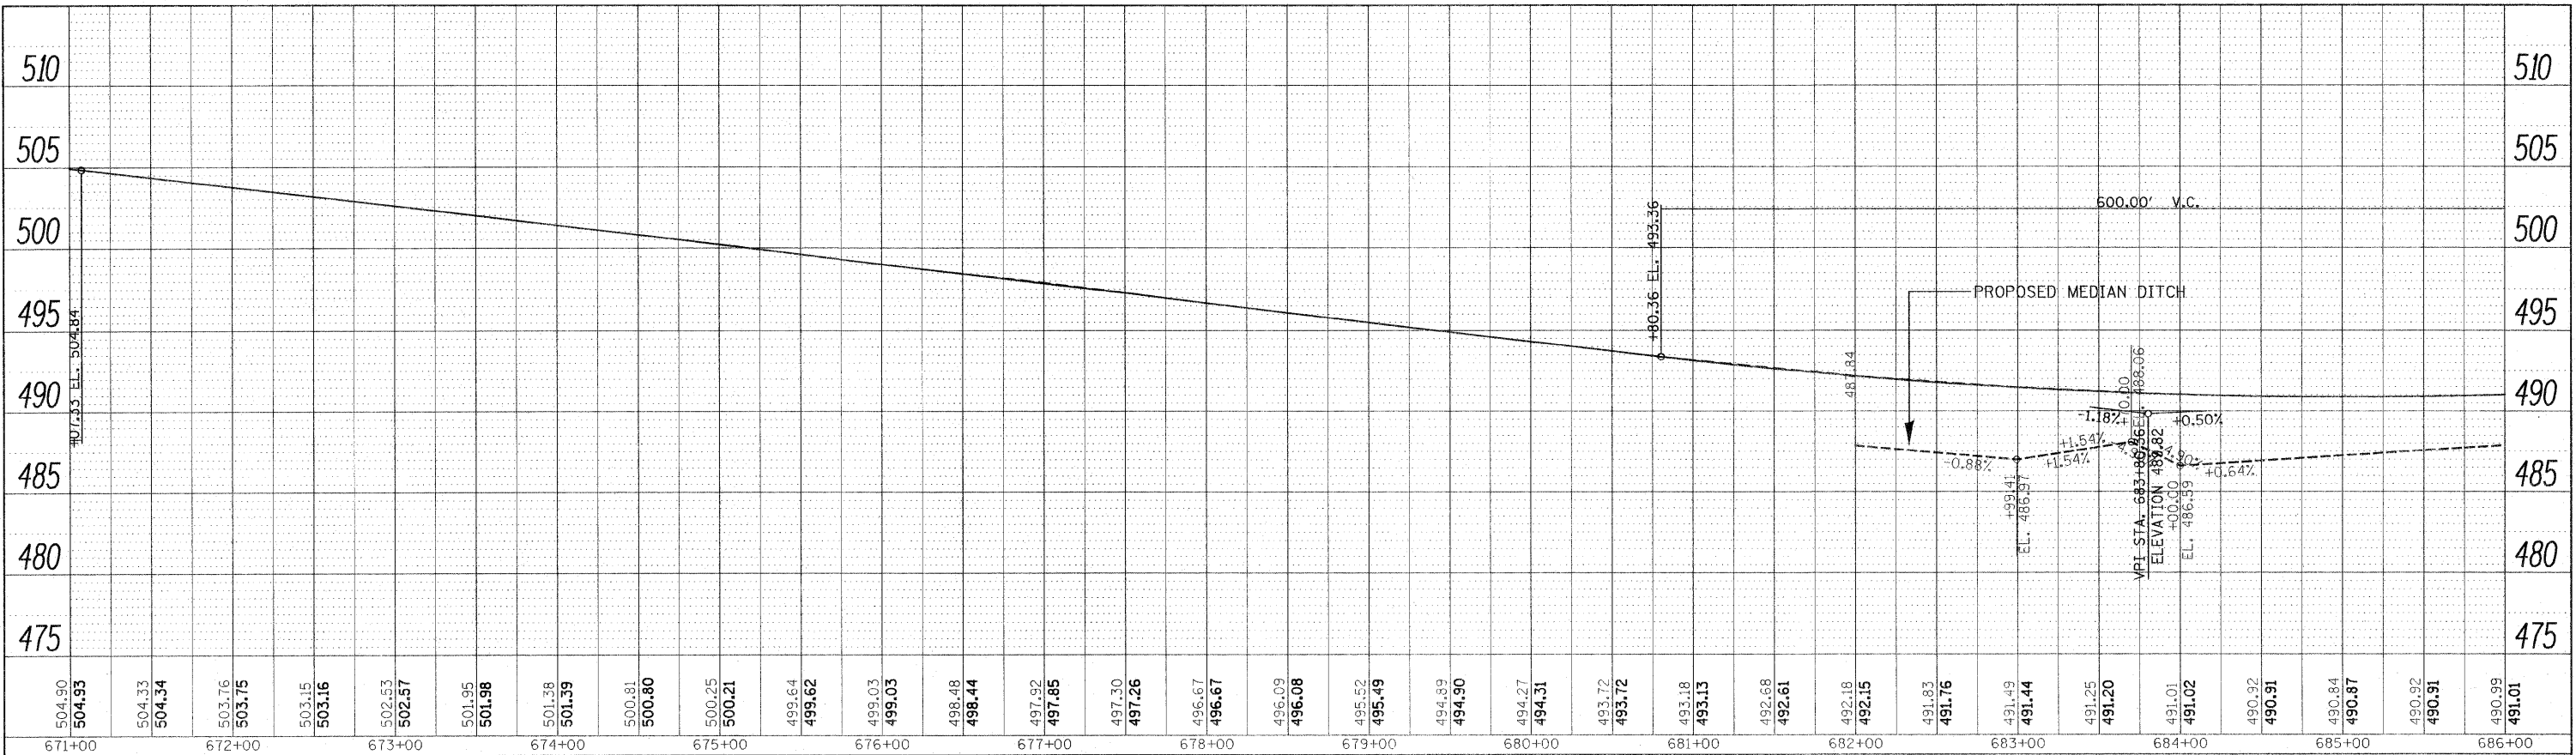

I-57 NB LANES
I-57 SB LANES

PROFILE	SURVEYED	BY	DATE
	PLOTTED		
	NOTED		
	FILED		
	NO.		
	NO.		
	NO.		

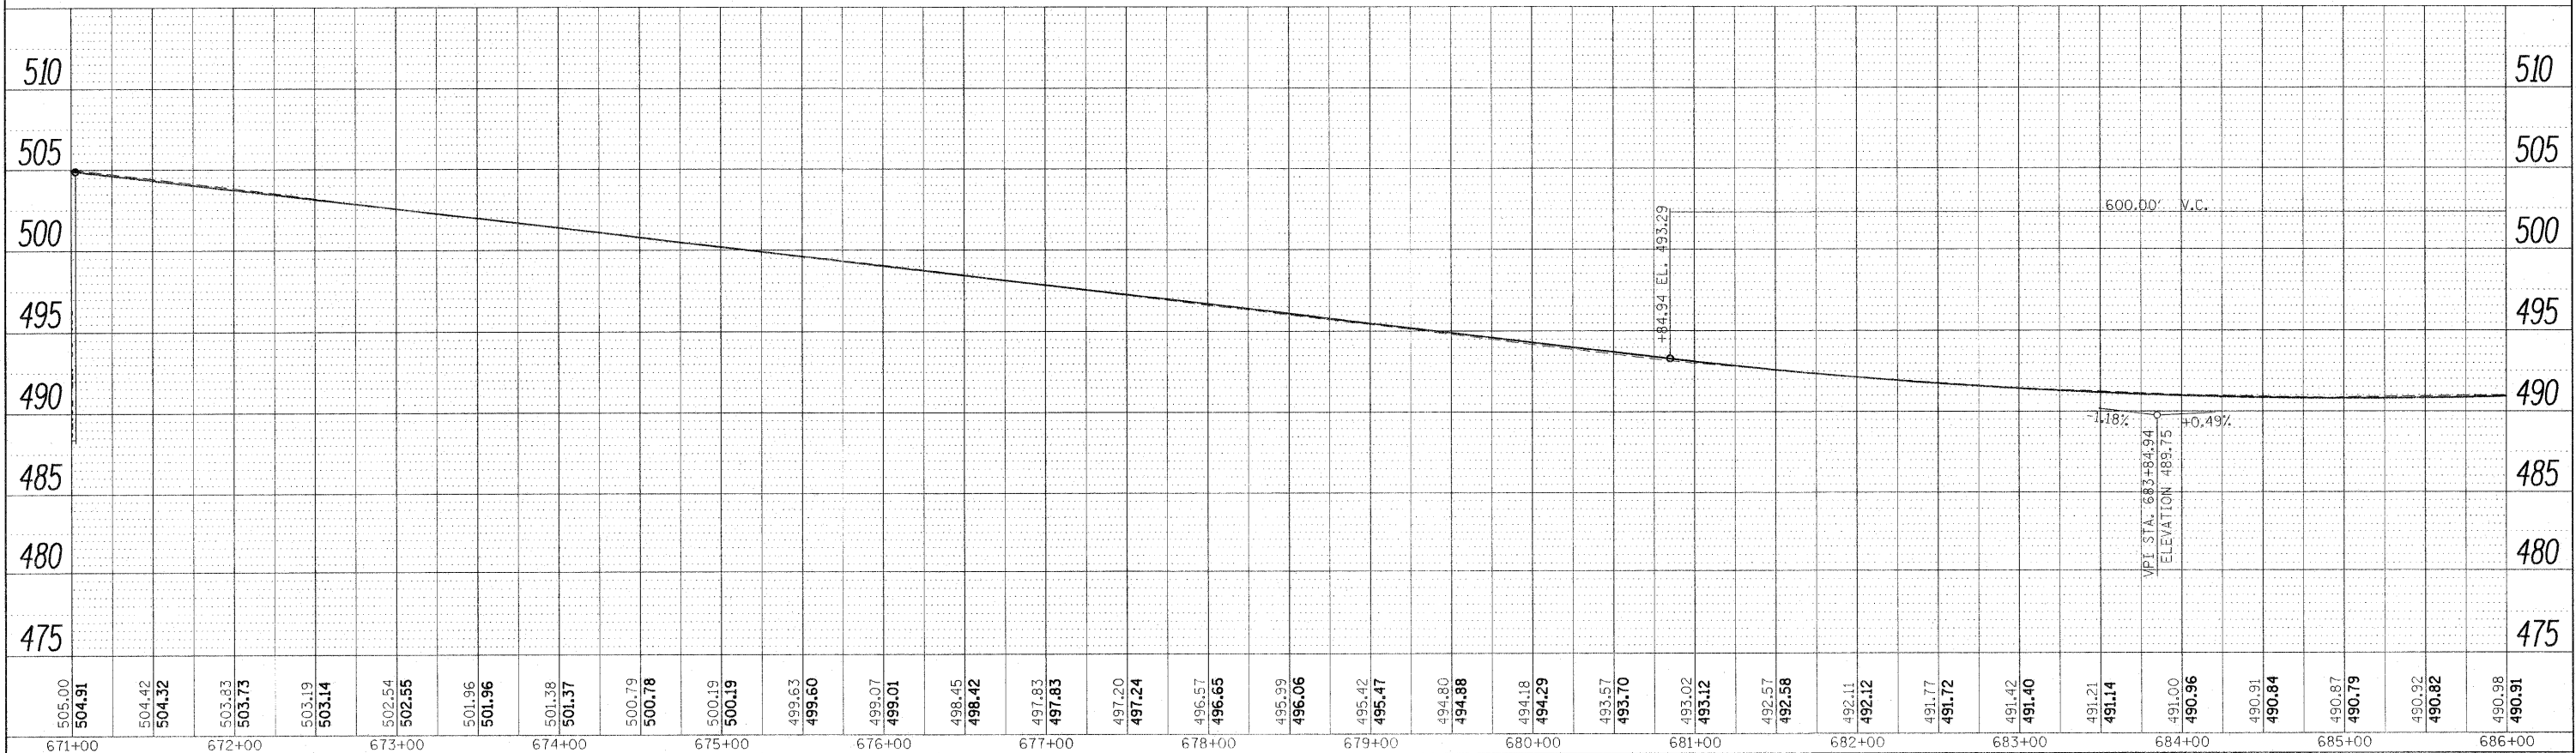

FILE NAME =	USER NAME = #USER#	DESIGNED -	REVISED -	STATE OF ILLINOIS DEPARTMENT OF TRANSPORTATION	PROFILE I 57			F.A.I. RTE.	SECTION	COUNTY	TOTAL SHEETS	SHEET NO.
FILE#		DRAWN -	REVISED -		57		Jefferson	422	121	CONTRACT NO. 78172		
		CHECKED -	REVISED -		SCALE: SHEET NO. OF SHEETS STA. TO STA.							
		DATE -	REVISED -		ILLINOIS FED. AID PROJECT							