



PLAN	SURVEYED	BY	DATE
	PLOTTED		
	NO. E. BOOK		
	NO.		
	CADD FILE NAME		

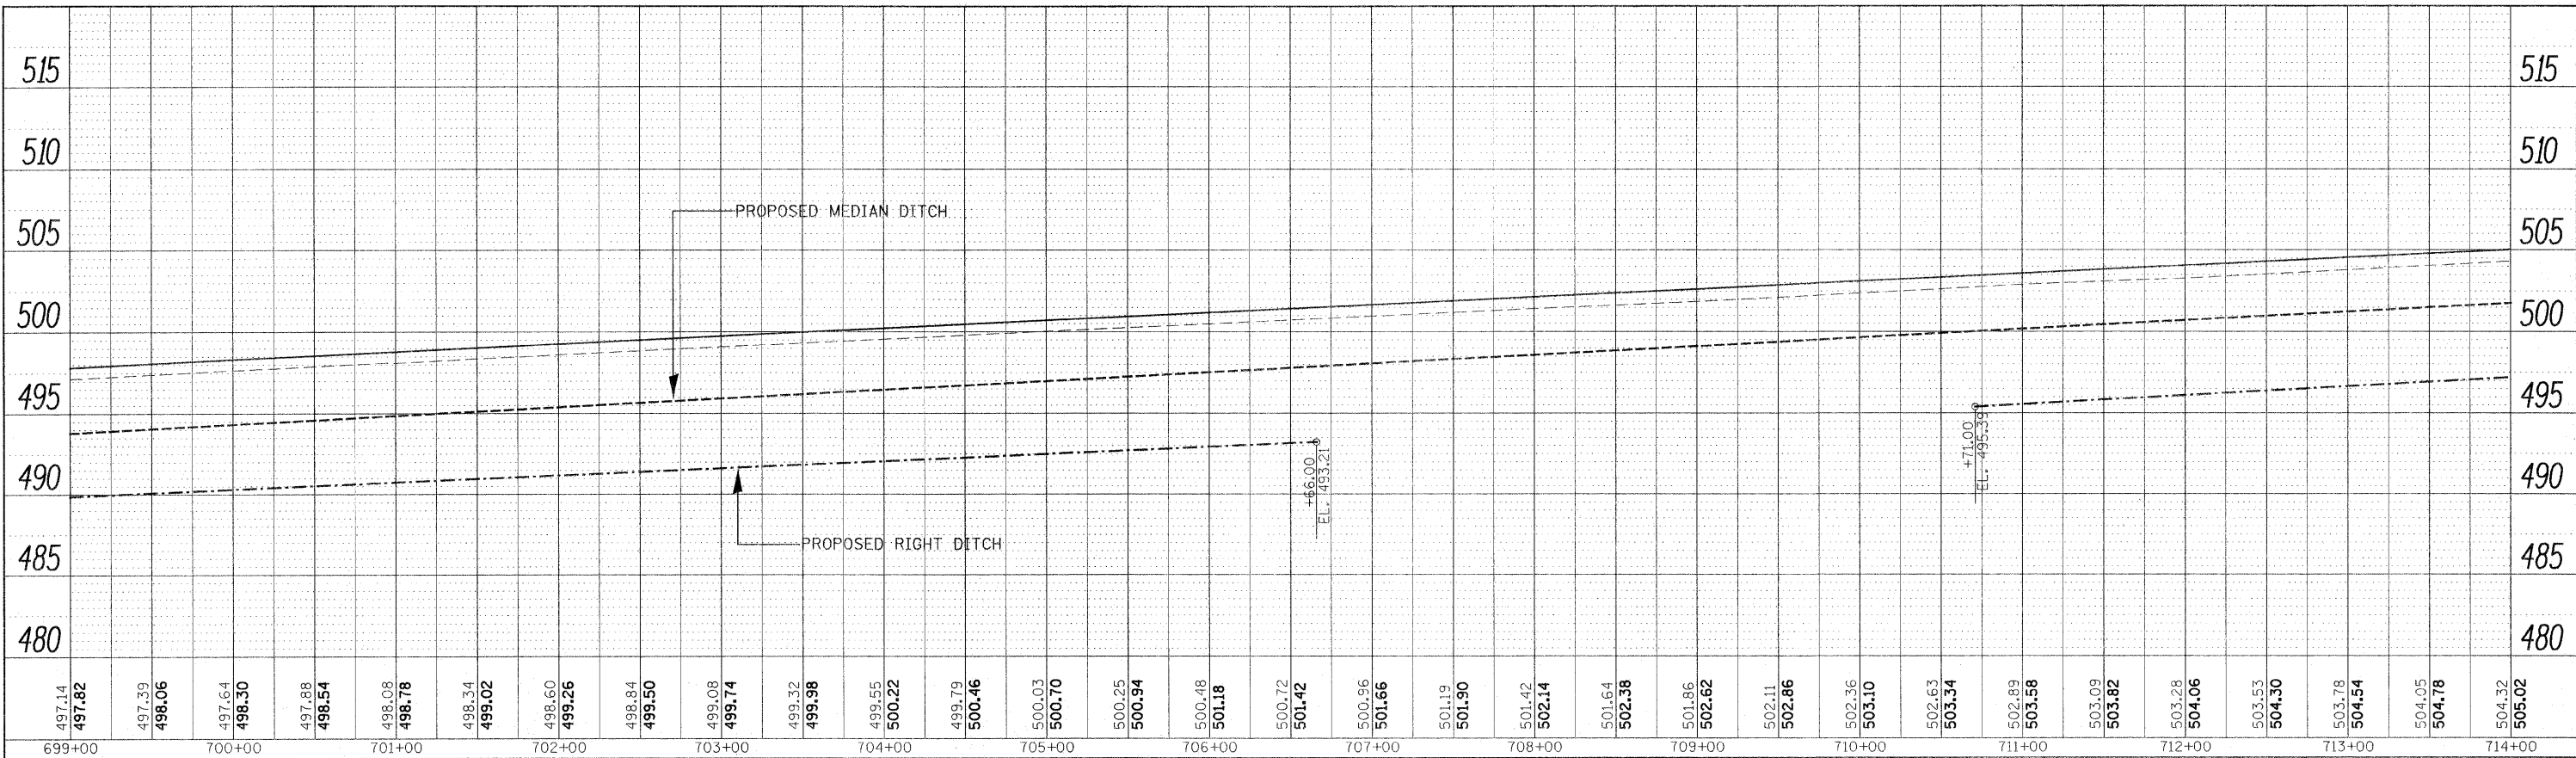

I-57 NB LANES  
I-57 SB LANES

PROFILE	SURVEYED	BY	DATE
	PLOTTED		
	NO. E. BOOK		
	NO.		
	STRUCTURE NOTATIONS CHKD		

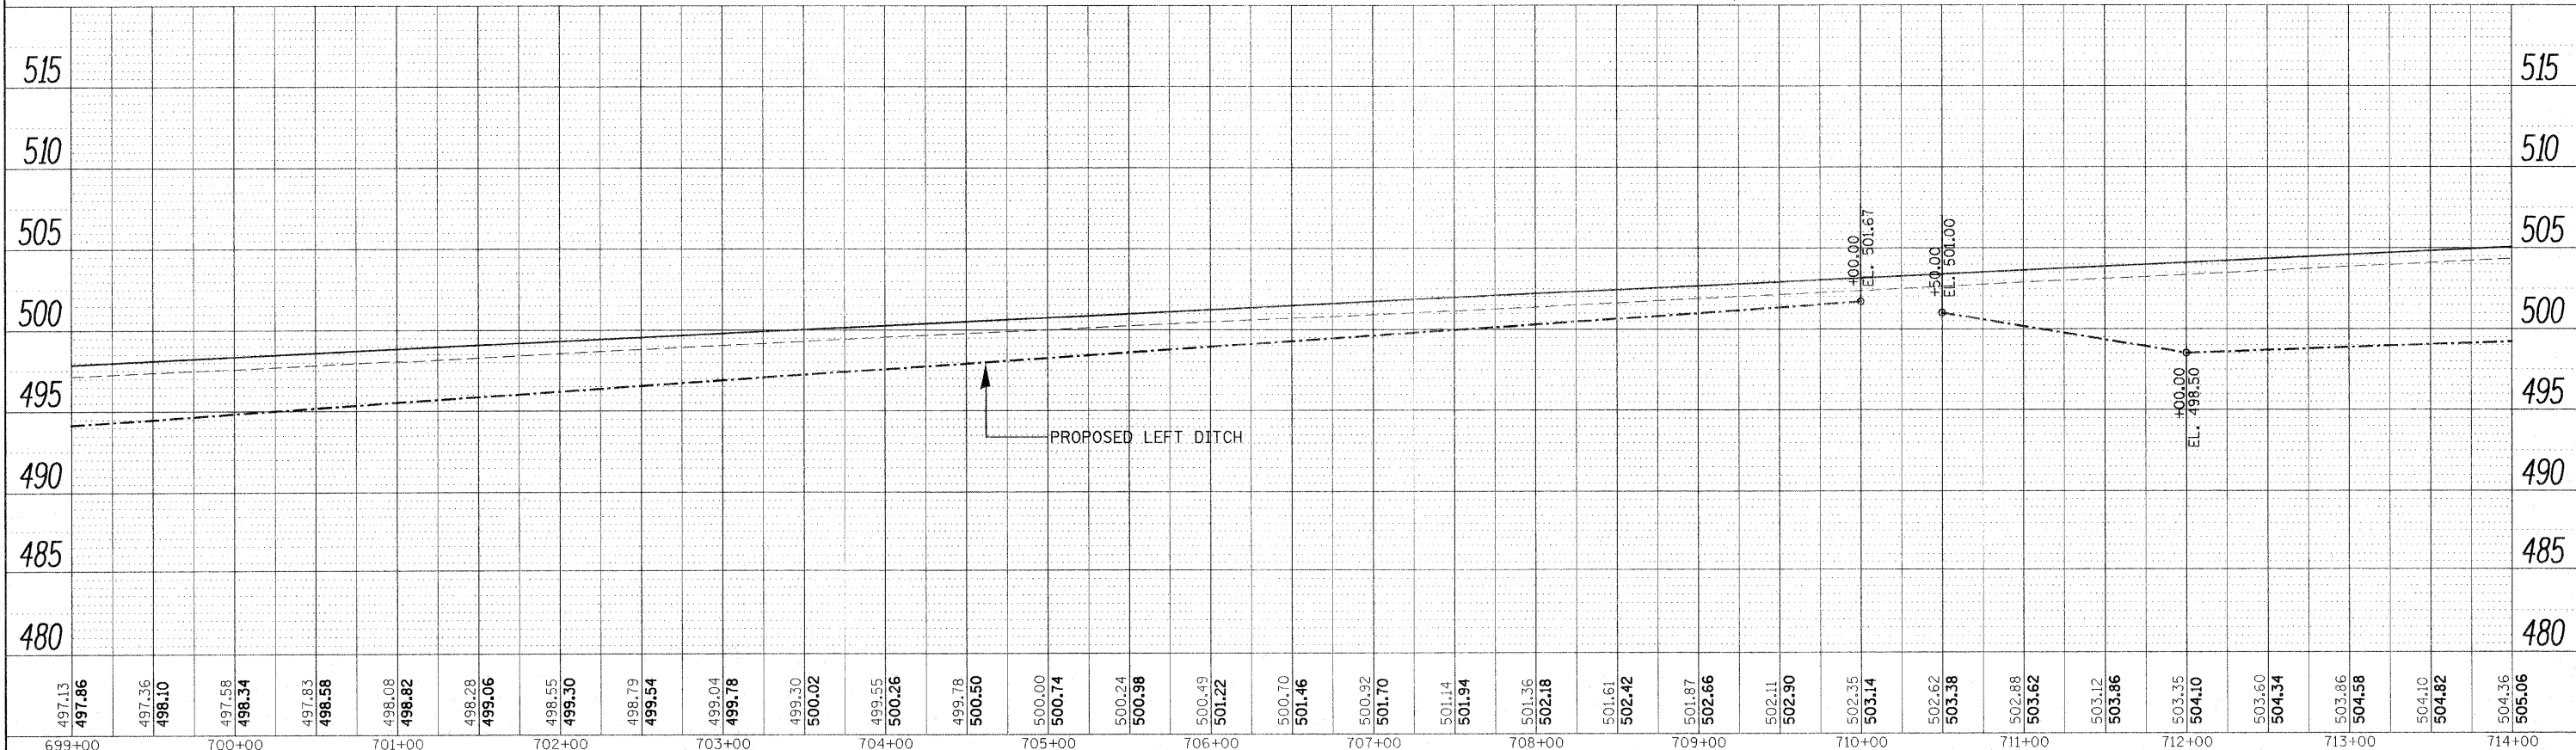

STATE OF ILLINOIS  
DEPARTMENT OF TRANSPORTATION

PROFILE I 57

FILE NAME =	USER NAME = #USER*	DESIGNED -	REVISED -	SCALE:      SHEET NO.    OF    SHEETS    STA.      TO STA.	SECTION      COUNTY      TOTAL SHEETS      SHEET NO. 57      Jefferson      422      123 CONTRACT NO. 78172
*FILEL*	PLOT SCALE = #SCALE*	DRAWN -	REVISED -		
	PLOT DATE = #DATE*	CHECKED -	REVISED -		
		DATE -	REVISED -		